


UTILITIES BY OTHERS

NOTE:
 ALL PROPOSED UTILITY WORK SHOWN ON THIS SHEET WILL BE DONE BY OTHERS. NO PAYMENT WILL BE MADE TO THE CONTRACTOR FOR PROPOSED UTILITY WORK SHOWN ON THIS SHEET.

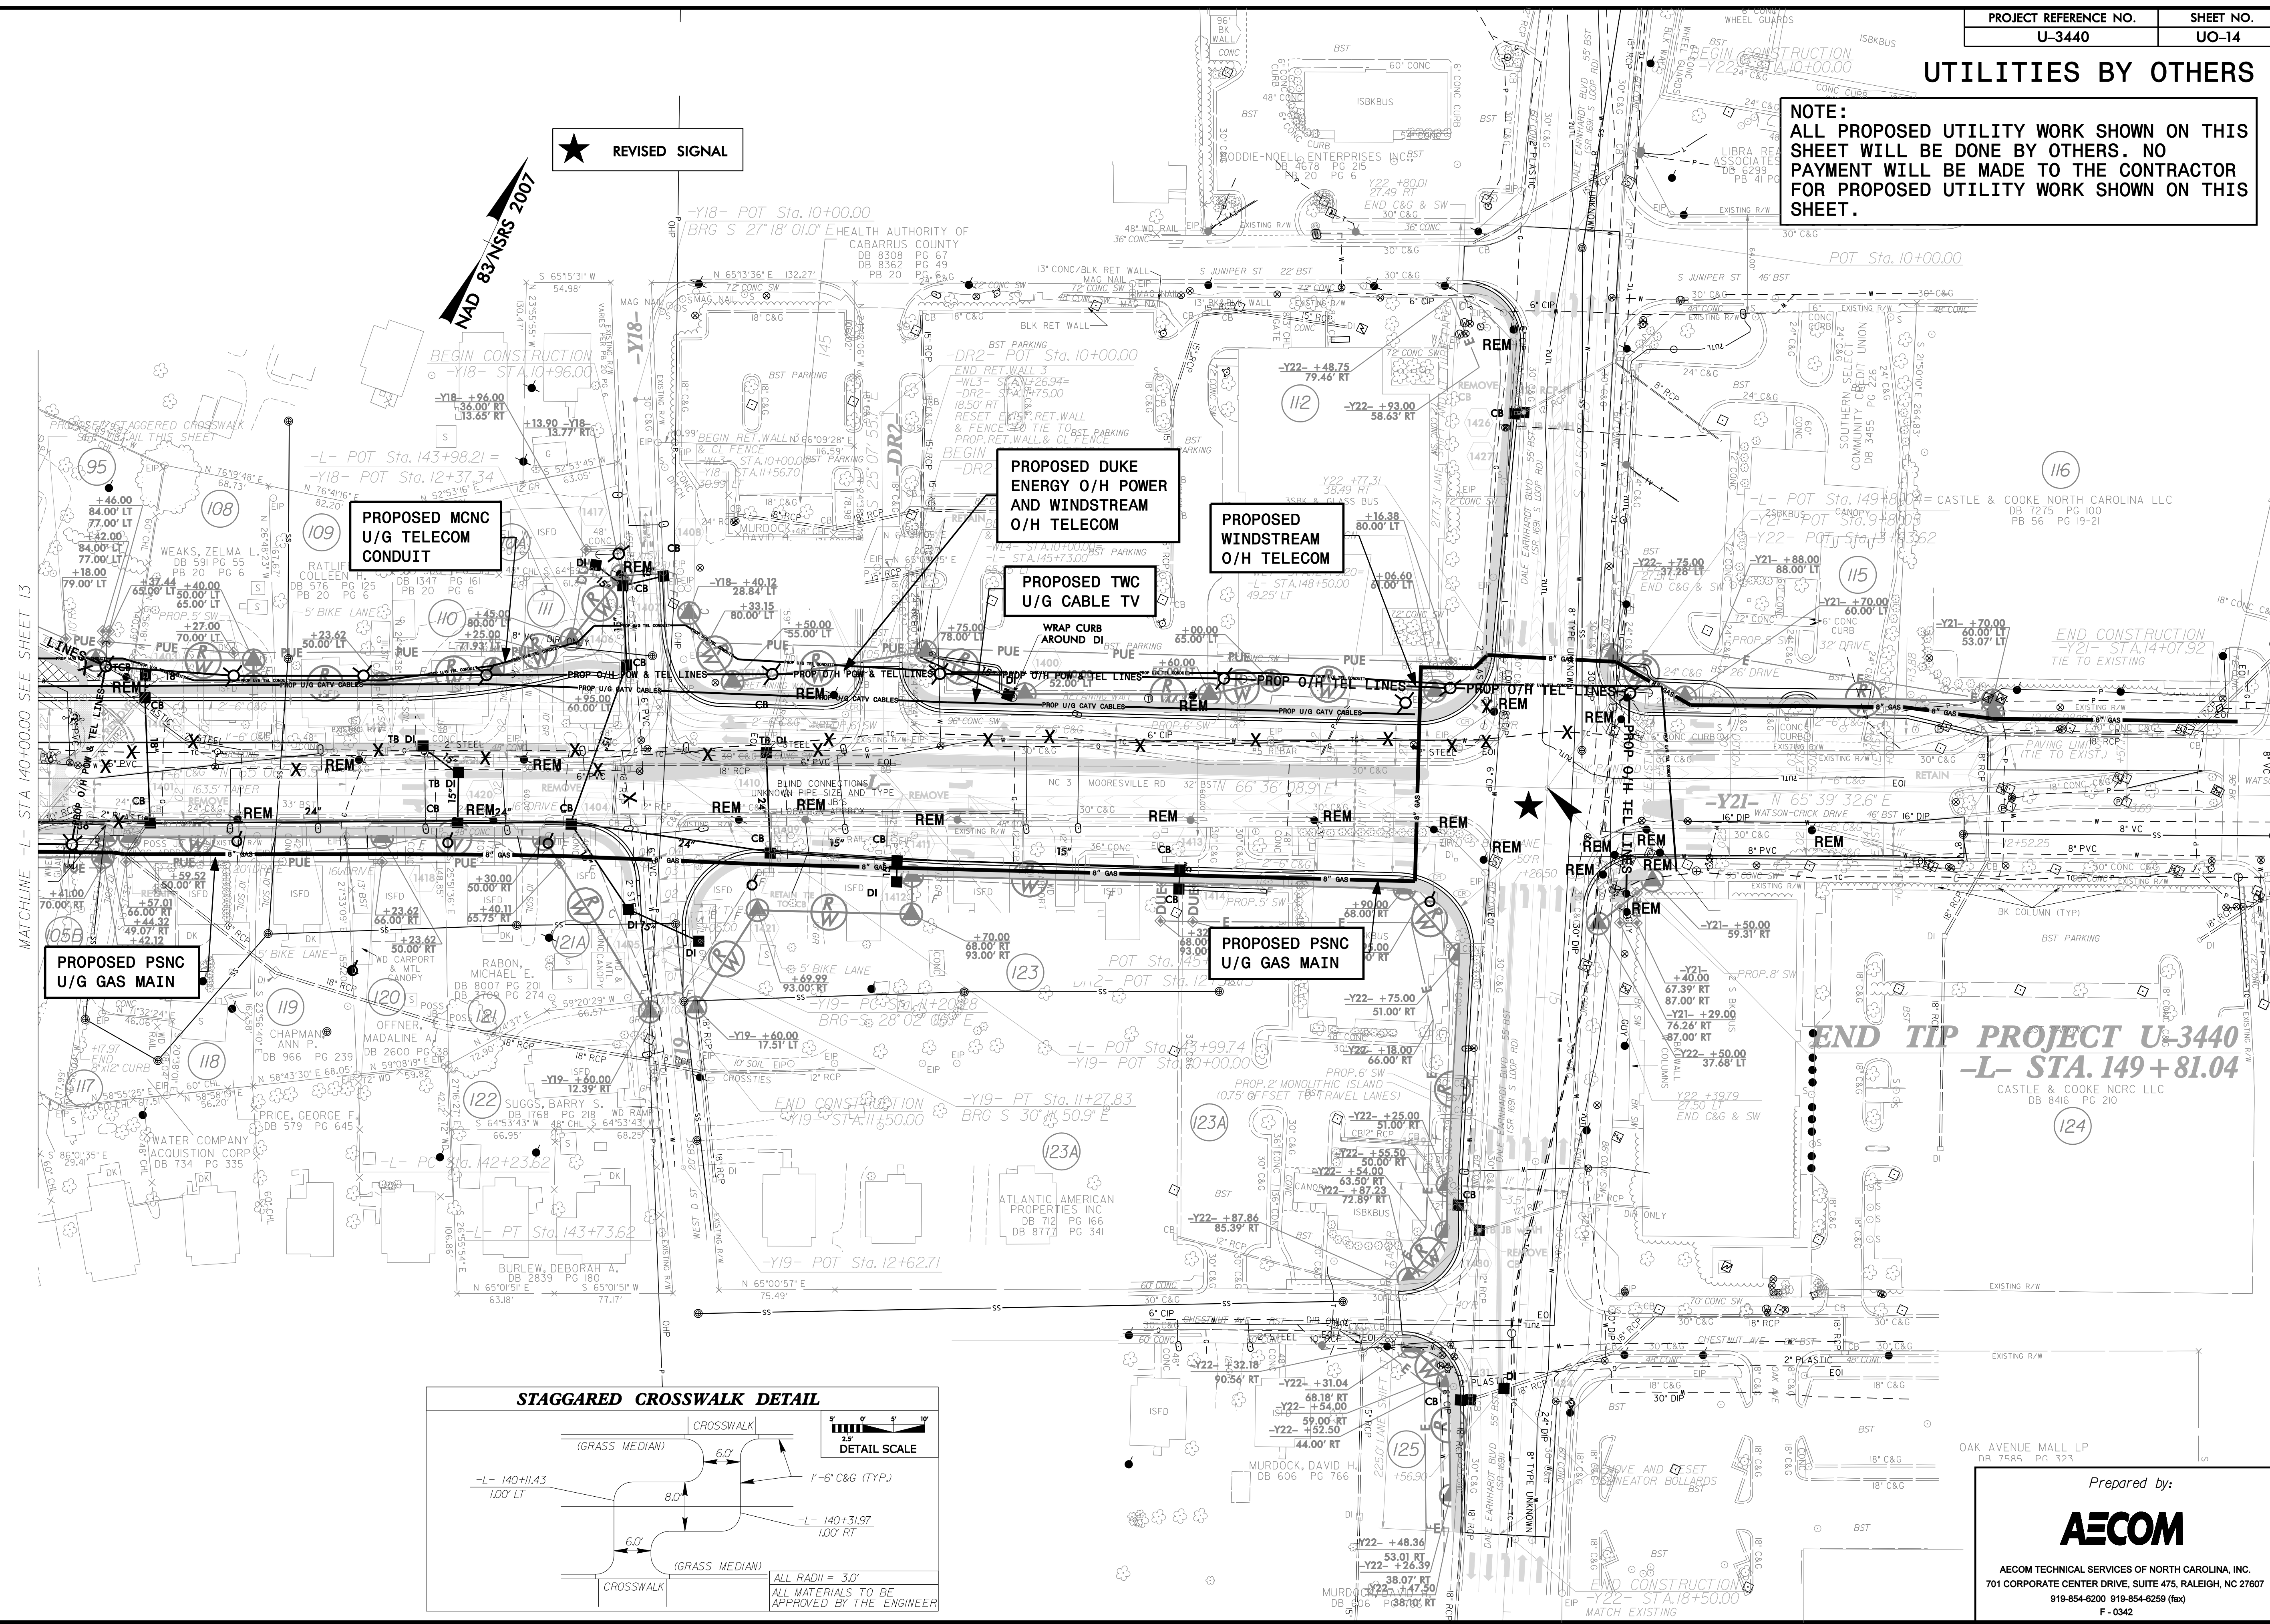

★ REVISED SIGNAL

PROPOSED MCNC U/G TELECOM CONDUIT

PROPOSED DUKE ENERGY O/H POWER AND WINDSTREAM O/H TELECOM


PROPOSED WINDSTREAM O/H TELECOM

PROPOSED TWC U/G CABLE TV

PROPOSED PSNC U/G GAS MAIN

PROPOSED PSNC U/G GAS MAIN

END TIP PROJECT U-3440
 -L- STA. 149+81.04
 CASTLE & COOKE NCR LLC
 DB 846 PG 210

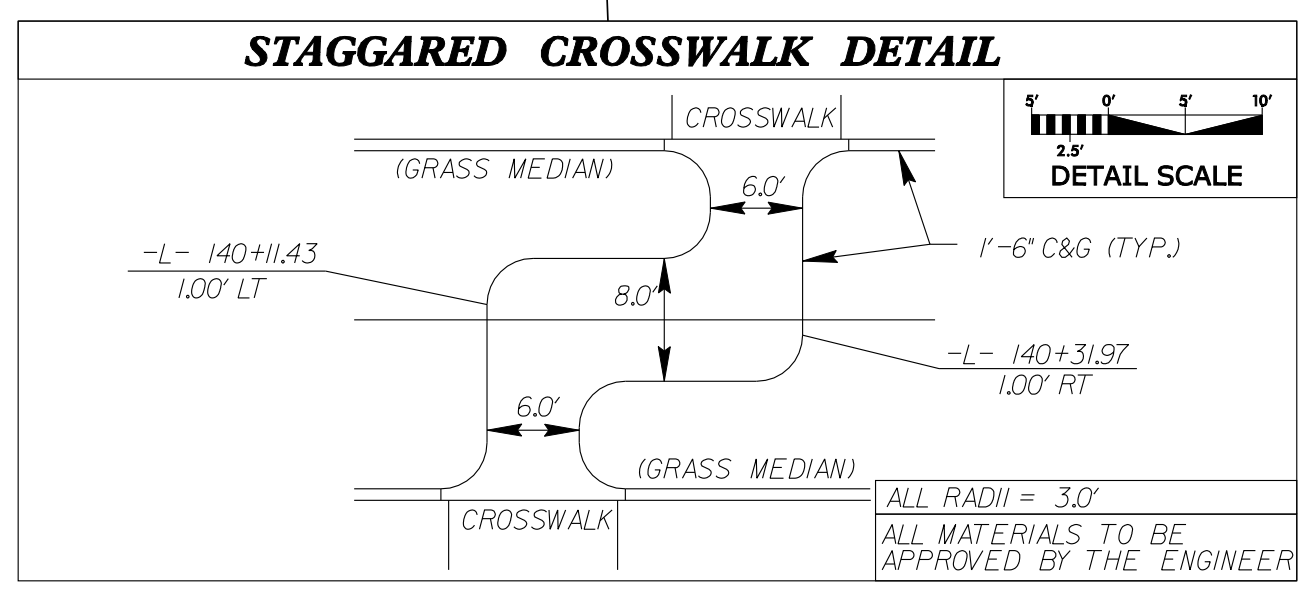

Prepared by:
AECOM
 AECOM TECHNICAL SERVICES OF NORTH CAROLINA, INC.
 701 CORPORATE CENTER DRIVE, SUITE 475, RALEIGH, NC 27607
 919-854-6200 919-854-6259 (fax)
 F - 0342