

O

DETOUR M4-8
24" X 12"

SOUTH M3-3
24" X 12"

421 M1-4
30" X 24"

CAROLINA & KURE BEACHES SIGN #: T302
48" X 36"

↑ M6-3
21" X 15"

P

DETOUR M4-8
24" X 12"

AQUARIUM FT FISHER SIGN #: T301
48" X 24"

↑ M6-3
21" X 15"

Q

DETOUR M4-8
24" X 12"

CAROLINA & KURE BEACHES SIGN #: T302
48" X 36"

AQUARIUM FT FISHER SIGN #: T301
48" X 24"

→ M6-1
21" X 15"

R

END DETOUR M4-8 A
24" X 18"

CAROLINA & KURE BEACHES SIGN #: T302
48" X 36"

AQUARIUM FT FISHER SIGN #: T301
48" X 24"

← M6-1 L
21" X 15"

S

DETOUR M4-8
24" X 12"

SOUTH M3-3
24" X 12"

421 M1-4
30" X 24"

→ M6-1
21" X 15"

T

END DETOUR M4-8 A
24" X 18"

SOUTH

421

←

U

JCT

421

END DETOUR M4-8 A
24" X 18"

V

DETOUR M4-8
24" X 12"

SOUTH M3-3
24" X 12"

421 M1-4
30" X 24"

← M6-1 L
21" X 15"

VV

DETOUR M4-8
24" X 12"

NORTH M3-1
24" X 12"

421 M1-4
30" X 24"

← M6-1 L
21" X 15"

W

DETOUR M4-8
24" X 12"

SOUTH M3-3
24" X 12"

421 M1-4
30" X 24"

↑ M6-3
21" X 15"

WW

DETOUR M4-8
24" X 12"

NORTH M3-1
24" X 12"

421 M1-4
30" X 24"

↑ M6-3
21" X 15"

X

DETOUR M4-8
24" X 12"

SOUTH M3-3
24" X 12"

421 M1-4
30" X 24"

↗ M5-1 R
21" X 15"

XX

DETOUR M4-8
24" X 12"

NORTH M3-1
24" X 12"

421 M1-4
30" X 24"

↗ M5-1 R
21" X 15"

Y

DETOUR M4-8
24" X 12"

SOUTH M3-3
24" X 12"

421 M1-4
30" X 24"

← M6-1 L
21" X 15"

YY

DETOUR M4-8
24" X 12"

NORTH M3-1
24" X 12"

421 M1-4
30" X 24"

→ M6-1
21" X 15"

Z

DETOUR M4-8
24" X 12"

SOUTH M3-3
24" X 12"

421 M1-4
30" X 24"

↙ M5-1 L
21" X 15"

ZZ



DETOUR M4-8
24" X 12"

NORTH M3-1
24" X 12"

421 M1-4
30" X 24"

↙ M5-1 L
21" X 15"

12-SEP-2016 17:56 C:\transportation\production\Greenfield Lake\TrafficControl\TCP\Greenfield Lake_TMP_Phase Detours 2.dgn

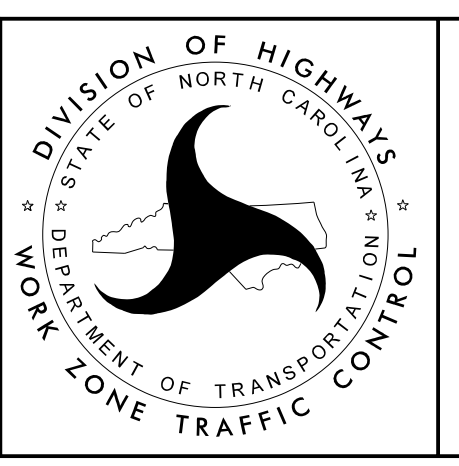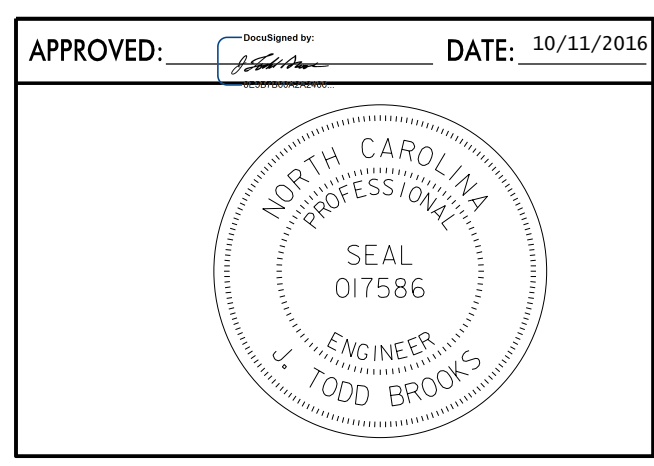

**OFF SITE DETOUR ROUTES
SIGNS AND BARRICADES**