

COORDINATE WITH DIVISION 3 TRAFFIC SERVICES TO HAVE APPROPRIATE MESSAGE DISPLAYED ON PERMANENT OVERHEAD D.M.S. ON US 74-76 EASTBOUND DURING US 421 CLOSURE



CMS 2

MESSAGE NO. 1	MESSAGE NO. 2
US 421 SOUTH CLOSED	USE DAWSON STREET

CHANGEABLE MESSAGE SIGN

CMS LOCATIONS ARE APPROXIMATE UTILIZE PARKING SPACE AND UTILITY STRIP FOR PLACEMENT OF CMS OR PLACE AS DIRECTED BY THE ENGINEER

CMS 3 & 4

MESSAGE NO. 1	MESSAGE NO. 2
US 421 CLOSED X MI	DETOUR STRAIGHT AHEAD

CHANGEABLE MESSAGE SIGN


CMS LOCATIONS ARE APPROXIMATE PLACE AS DIRECTED BY THE ENGINEER

SEE TMP-7 FOR BARRICADE AND WARNING SIGN LEGEND

SEE TMP-12 FOR TEMPORARY SIGN OVERLAY DETAILS

SEE TMP-7A FOR DETOUR SIGN LEGEND

12-SEP-2016 17:57 C:\projects\1701\Production\Trans\NCDOT\Division03\Greenfield Lake\TrafficControl\TCP\Greenlake_TC_TMP_Detour.dgn

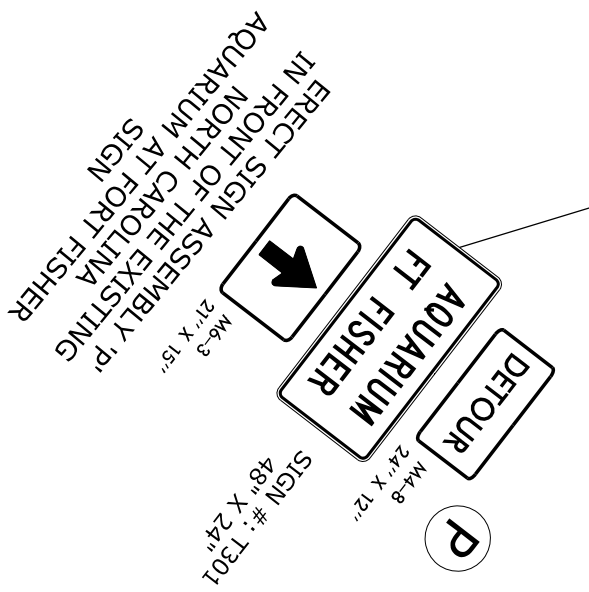

ATKINS 1616 EAST MILLBROOK ROAD, SUITE 310
RALEIGH, NORTH CAROLINA 27609
(919) 876-6888 NCBEES #F-0326

APPROVED: _____ DATE: 10/11/2016

OFF SITE DETOUR ROUTES
INSET 1