


TIP NO.	17BP.3.R.28	SHEET NO.	PMP-01
APPROVED:			
DATE:	10/13/2016		
SEAL			

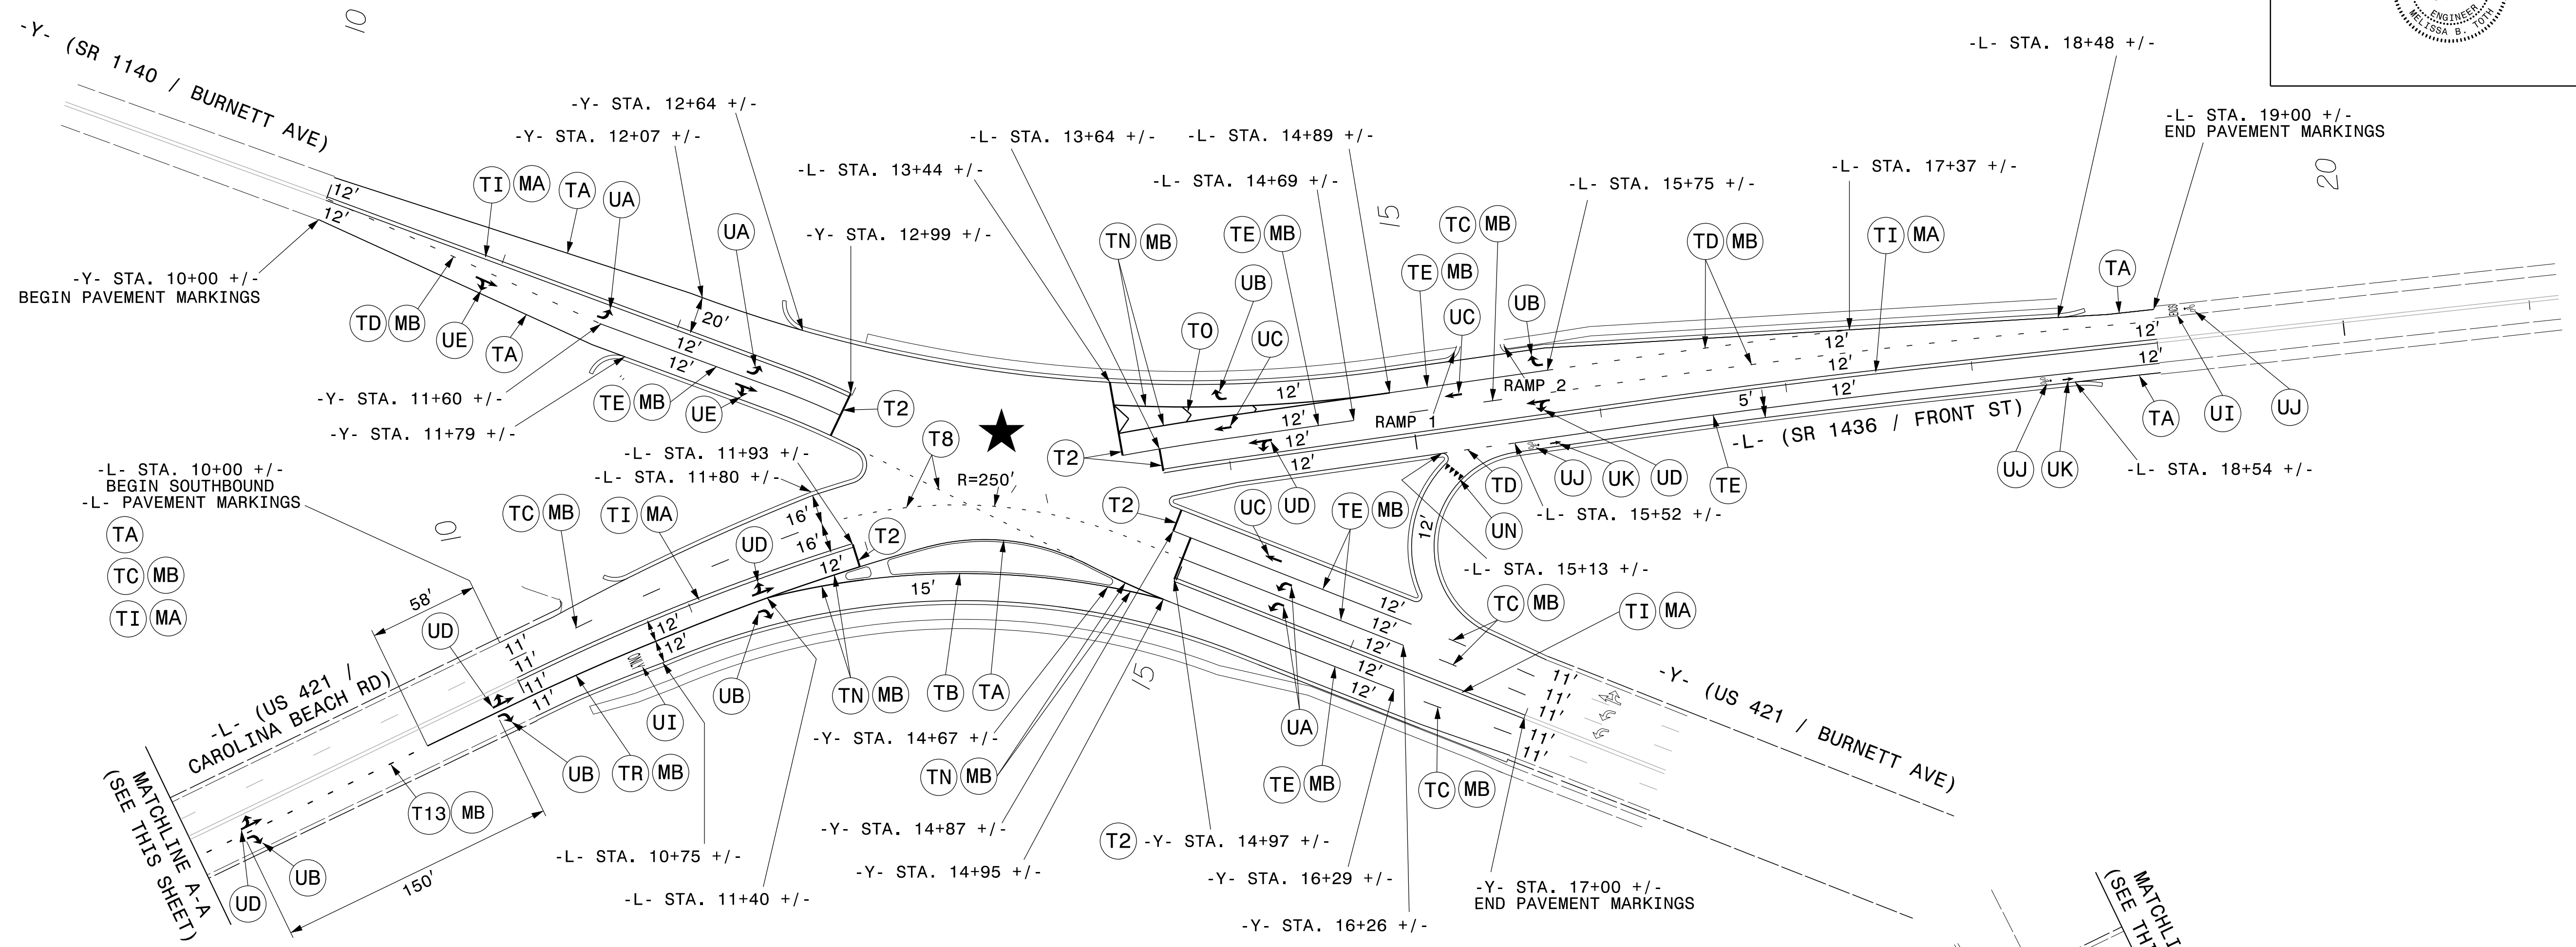


CURB RAMP LOCATIONS AND STYLES
(CENTERLINE OF RAMP AT FACE OF CURB)

1	-L- 15+27 +/- (LEFT)	TYPE 1
2	-L- 15+54 +/- (LEFT)	TYPE 1



PAVEMENT MARKING SCHEDULE

SYMBOL	DESCRIPTION	
TA	WHITE EDGELINE	THERMOPLASTIC (4", 90 MILS)
TB	YELLOW EDGELINE	THERMOPLASTIC (4", 90 MILS)
TC	10 FT. WHITE SKIP	THERMOPLASTIC (4", 120 MILS)
TD	3 FT. - 9 FT. WHITE MINISKIP	THERMOPLASTIC (4", 120 MILS)
TE	WHITE SOLID LANE LINE	THERMOPLASTIC (4", 120 MILS)
TI	YELLOW DOUBLE CENTERLINE	THERMOPLASTIC (4", 120 MILS)
TN	WHITE GORE LINE	THERMOPLASTIC (8", 90 MILS)
TO	WHITE DIAGONAL	THERMOPLASTIC (8", 90 MILS)
TR	WHITE SOLID LANE LINE	THERMOPLASTIC (8", 120 MILS)
T2	WHITE STOP BAR	THERMOPLASTIC (24", 120 MILS)
T8	2 FT. - 6 FT. WHITE MINISKIP	THERMOPLASTIC (4", 120 MILS)
T13	3 FT. - 9 FT. / SP WHITE MINISKIP	THERMOPLASTIC (8", 120 MILS)
UA	LEFT TURN ARROW	THERMOPLASTIC (90 MILS)
UB	RIGHT TURN ARROW	THERMOPLASTIC (90 MILS)
UC	STRAIGHT ARROW	THERMOPLASTIC (90 MILS)
UD	COMBO. STRAIGHT / LEFT ARROW	THERMOPLASTIC (90 MILS)
UE	COMBO. STRAIGHT / RIGHT ARROW	THERMOPLASTIC (90 MILS)
UI	ALPHANUMERIC PAVEMENT MARKING CHARACTER	THERMOPLASTIC (120 MILS)
UJ	BICYCLE SYMBOL PAVEMENT MARKING SYMBOLS	THERMOPLASTIC (90 MILS)
UK	BICYCLE STRAIGHT ARROW PAVEMENT MARKING SYMBOLS	THERMOPLASTIC (90 MILS)
UN	24" YIELD LINE TRIANGLE PAVEMENT MARKING SYMBOLS	THERMOPLASTIC (90 MILS)
MA	YELLOW & YELLOW	PERMANENT RAISED PAVEMENT MARKERS
MB	CRYSTAL & RED	PERMANENT RAISED PAVEMENT MARKERS

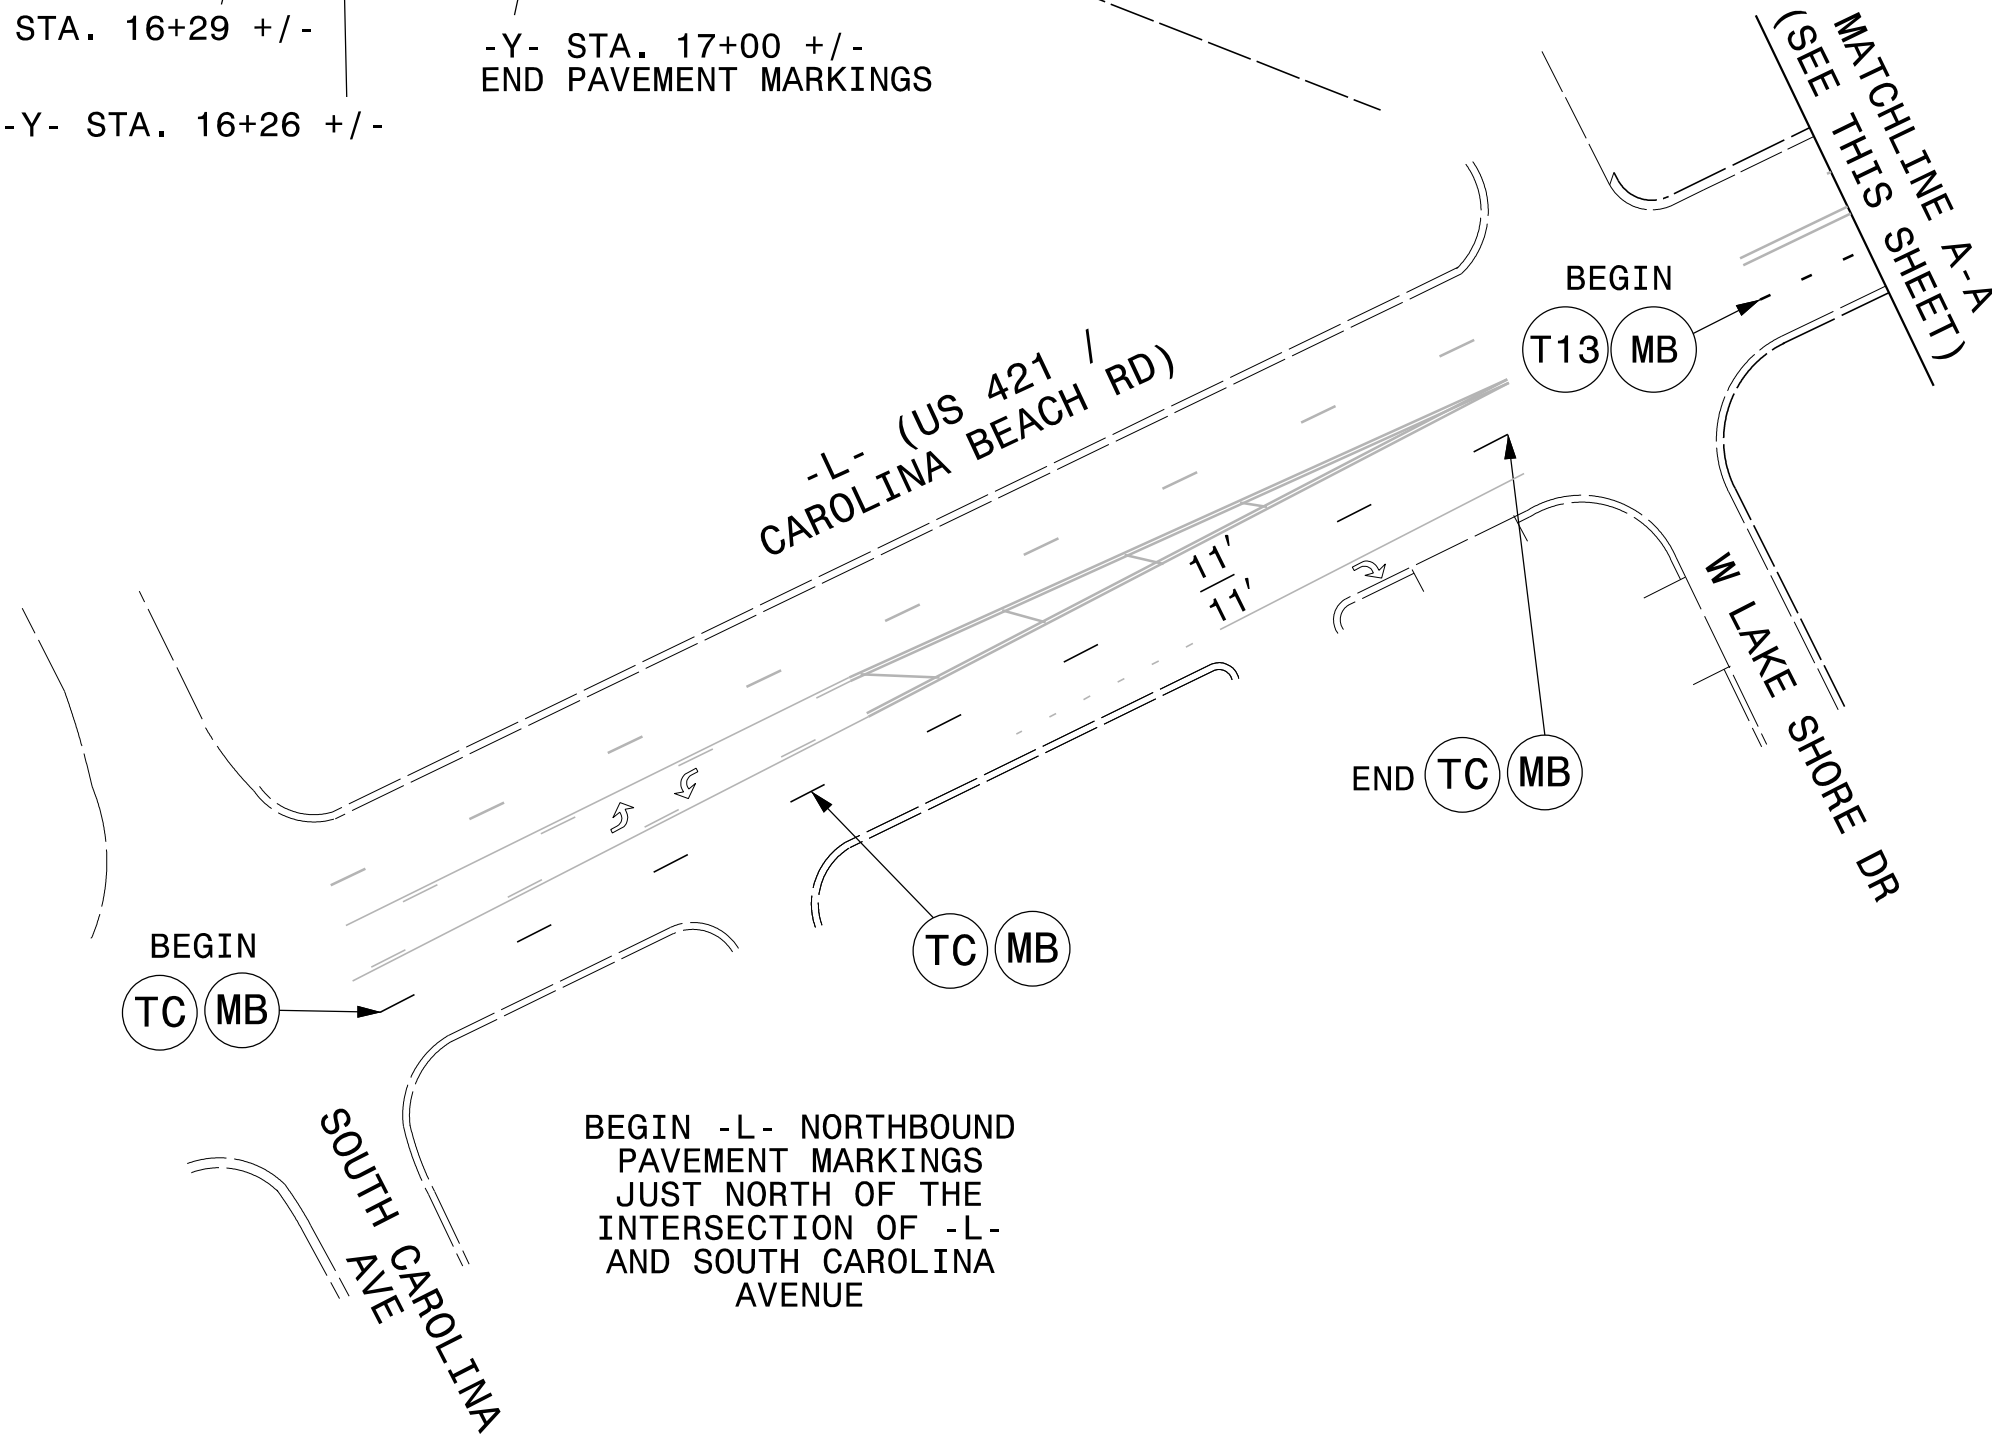

PAVEMENT MARKING DETAIL
 -L- (US 421 & SR 1436)
 -Y- (US 421 & SR 1140)

ATKINS 1616 EAST MILLBROOK ROAD, SUITE 310
 RALEIGH, NORTH CAROLINA 27609
 (919) 876-6888 NCBES #F-0326

I3-001-2016 01.r22
 0: I:\Transportation\Production\Trams\NC001\Division03\Greenfield_Lake\Traffic\PM\FrontSt_PMP_01.dgn
 MILE2054 AT DUS300019