


TIP NO. 17BP.3.R.28	SHEET NO. SIGN-3
APPROVED: <i>Melissa P. Teth</i>	
DATE: 10/13/2016	
SEAL	

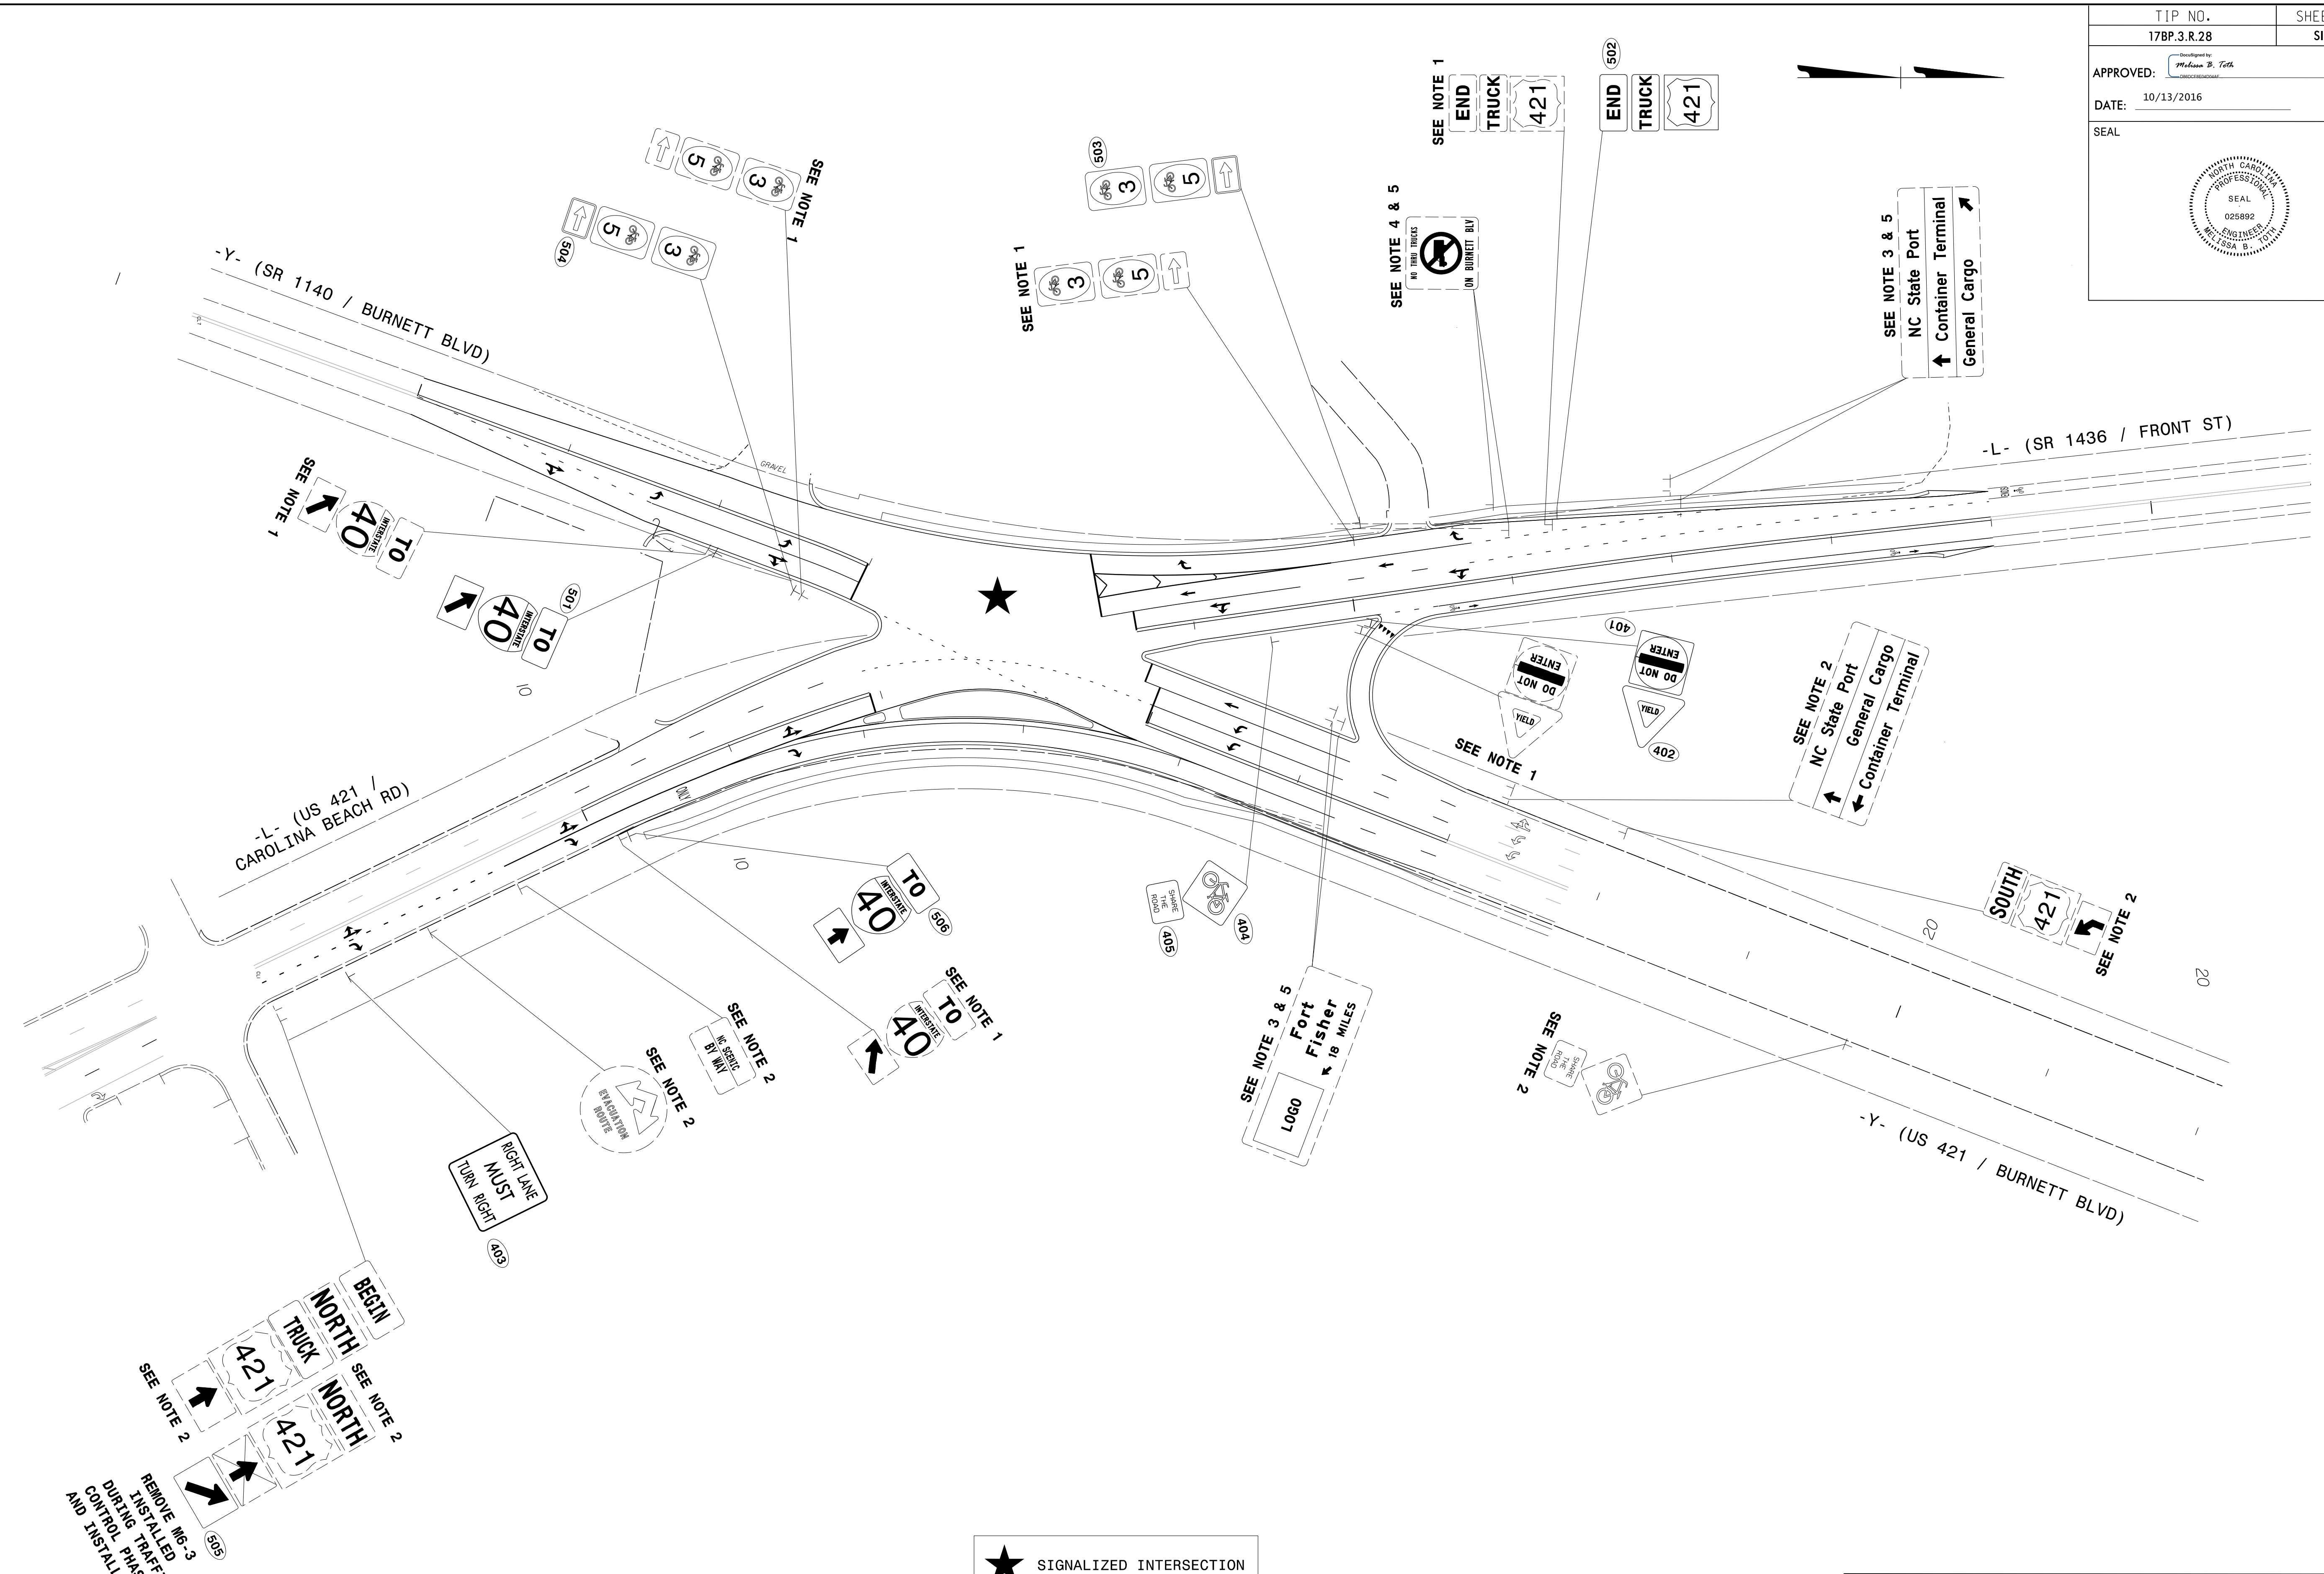

★ SIGNALIZED INTERSECTION

EXISTING & PROPOSED SIGNS
 -L- STA. 10+00 TO STA. 18+40
 -Y- STA. 11+20 TO STA. 17+00

13-OCT-2016 08:57
 C:\Users\peter\Documents\Production\Trams\NCDDT\Division03\Greenfield_Lake\Traffic\Signing\CADD\Signing_Layout_Plans\Greenfield_signing_psh01.dgn
 WILEZ054 AT DUS300019

BEGIN
 NORTH TRUCK 421
 NORTH TRUCK 421
 SEE NOTE 2
 SEE NOTE 2
 REMOVE M6-3
 DURING TRAFFIC
 CONTROL PHASE 1
 AND INSTALL M6-2