



PROJECT REFERENCE NO. 17BP.3.R.28	SHEET NO. UC-5
RW SHEET NO.	
UTILITY ENGINEER	
ATKINS 1616 EAST WILLBROOK ROAD, SUITE 310 RALEIGH, NORTH CAROLINA 27609 (919) 876-8888 NCES #F-0326	

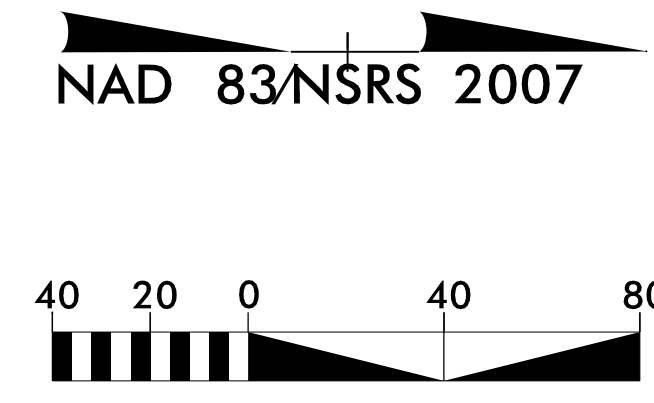

PROPOSED WATER LINE CONSTRUCTION

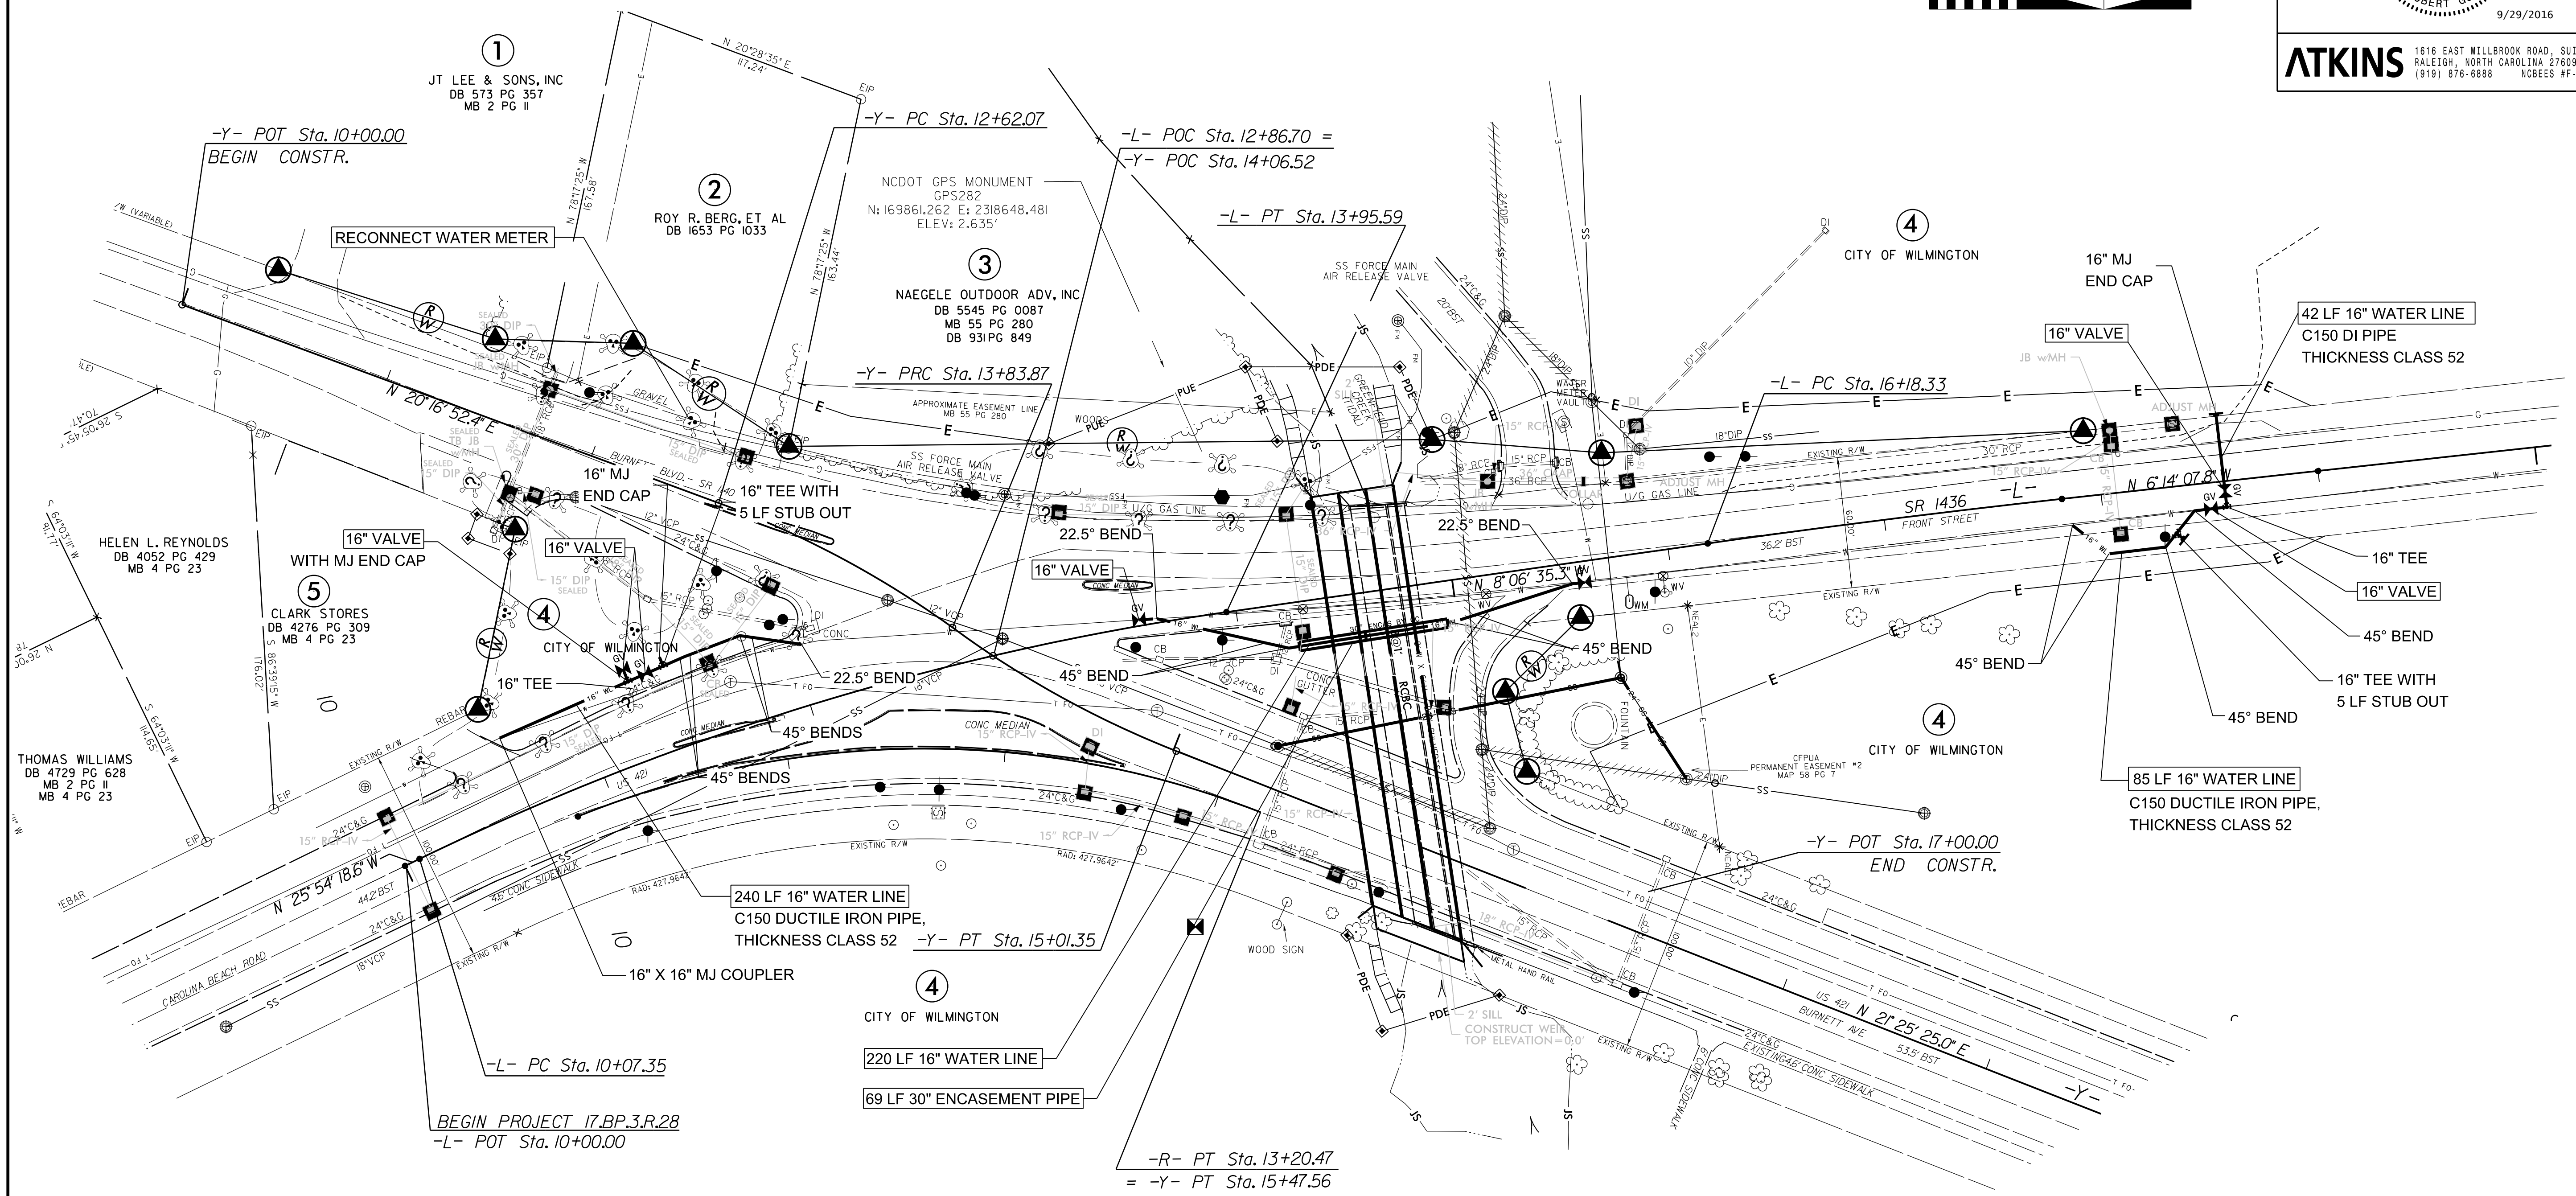

SEE SHEET UC-6 FOR -SS- PROFILE
 SEE SHEET UC-3 FOR SEWER CONSTRUCTION DETAILS

29 SEP 2016 10:27
 \\utl11\des\UC-5\Greenlake_Rd\UC-5.dgn
 \$\$\$\$