


8/23/99

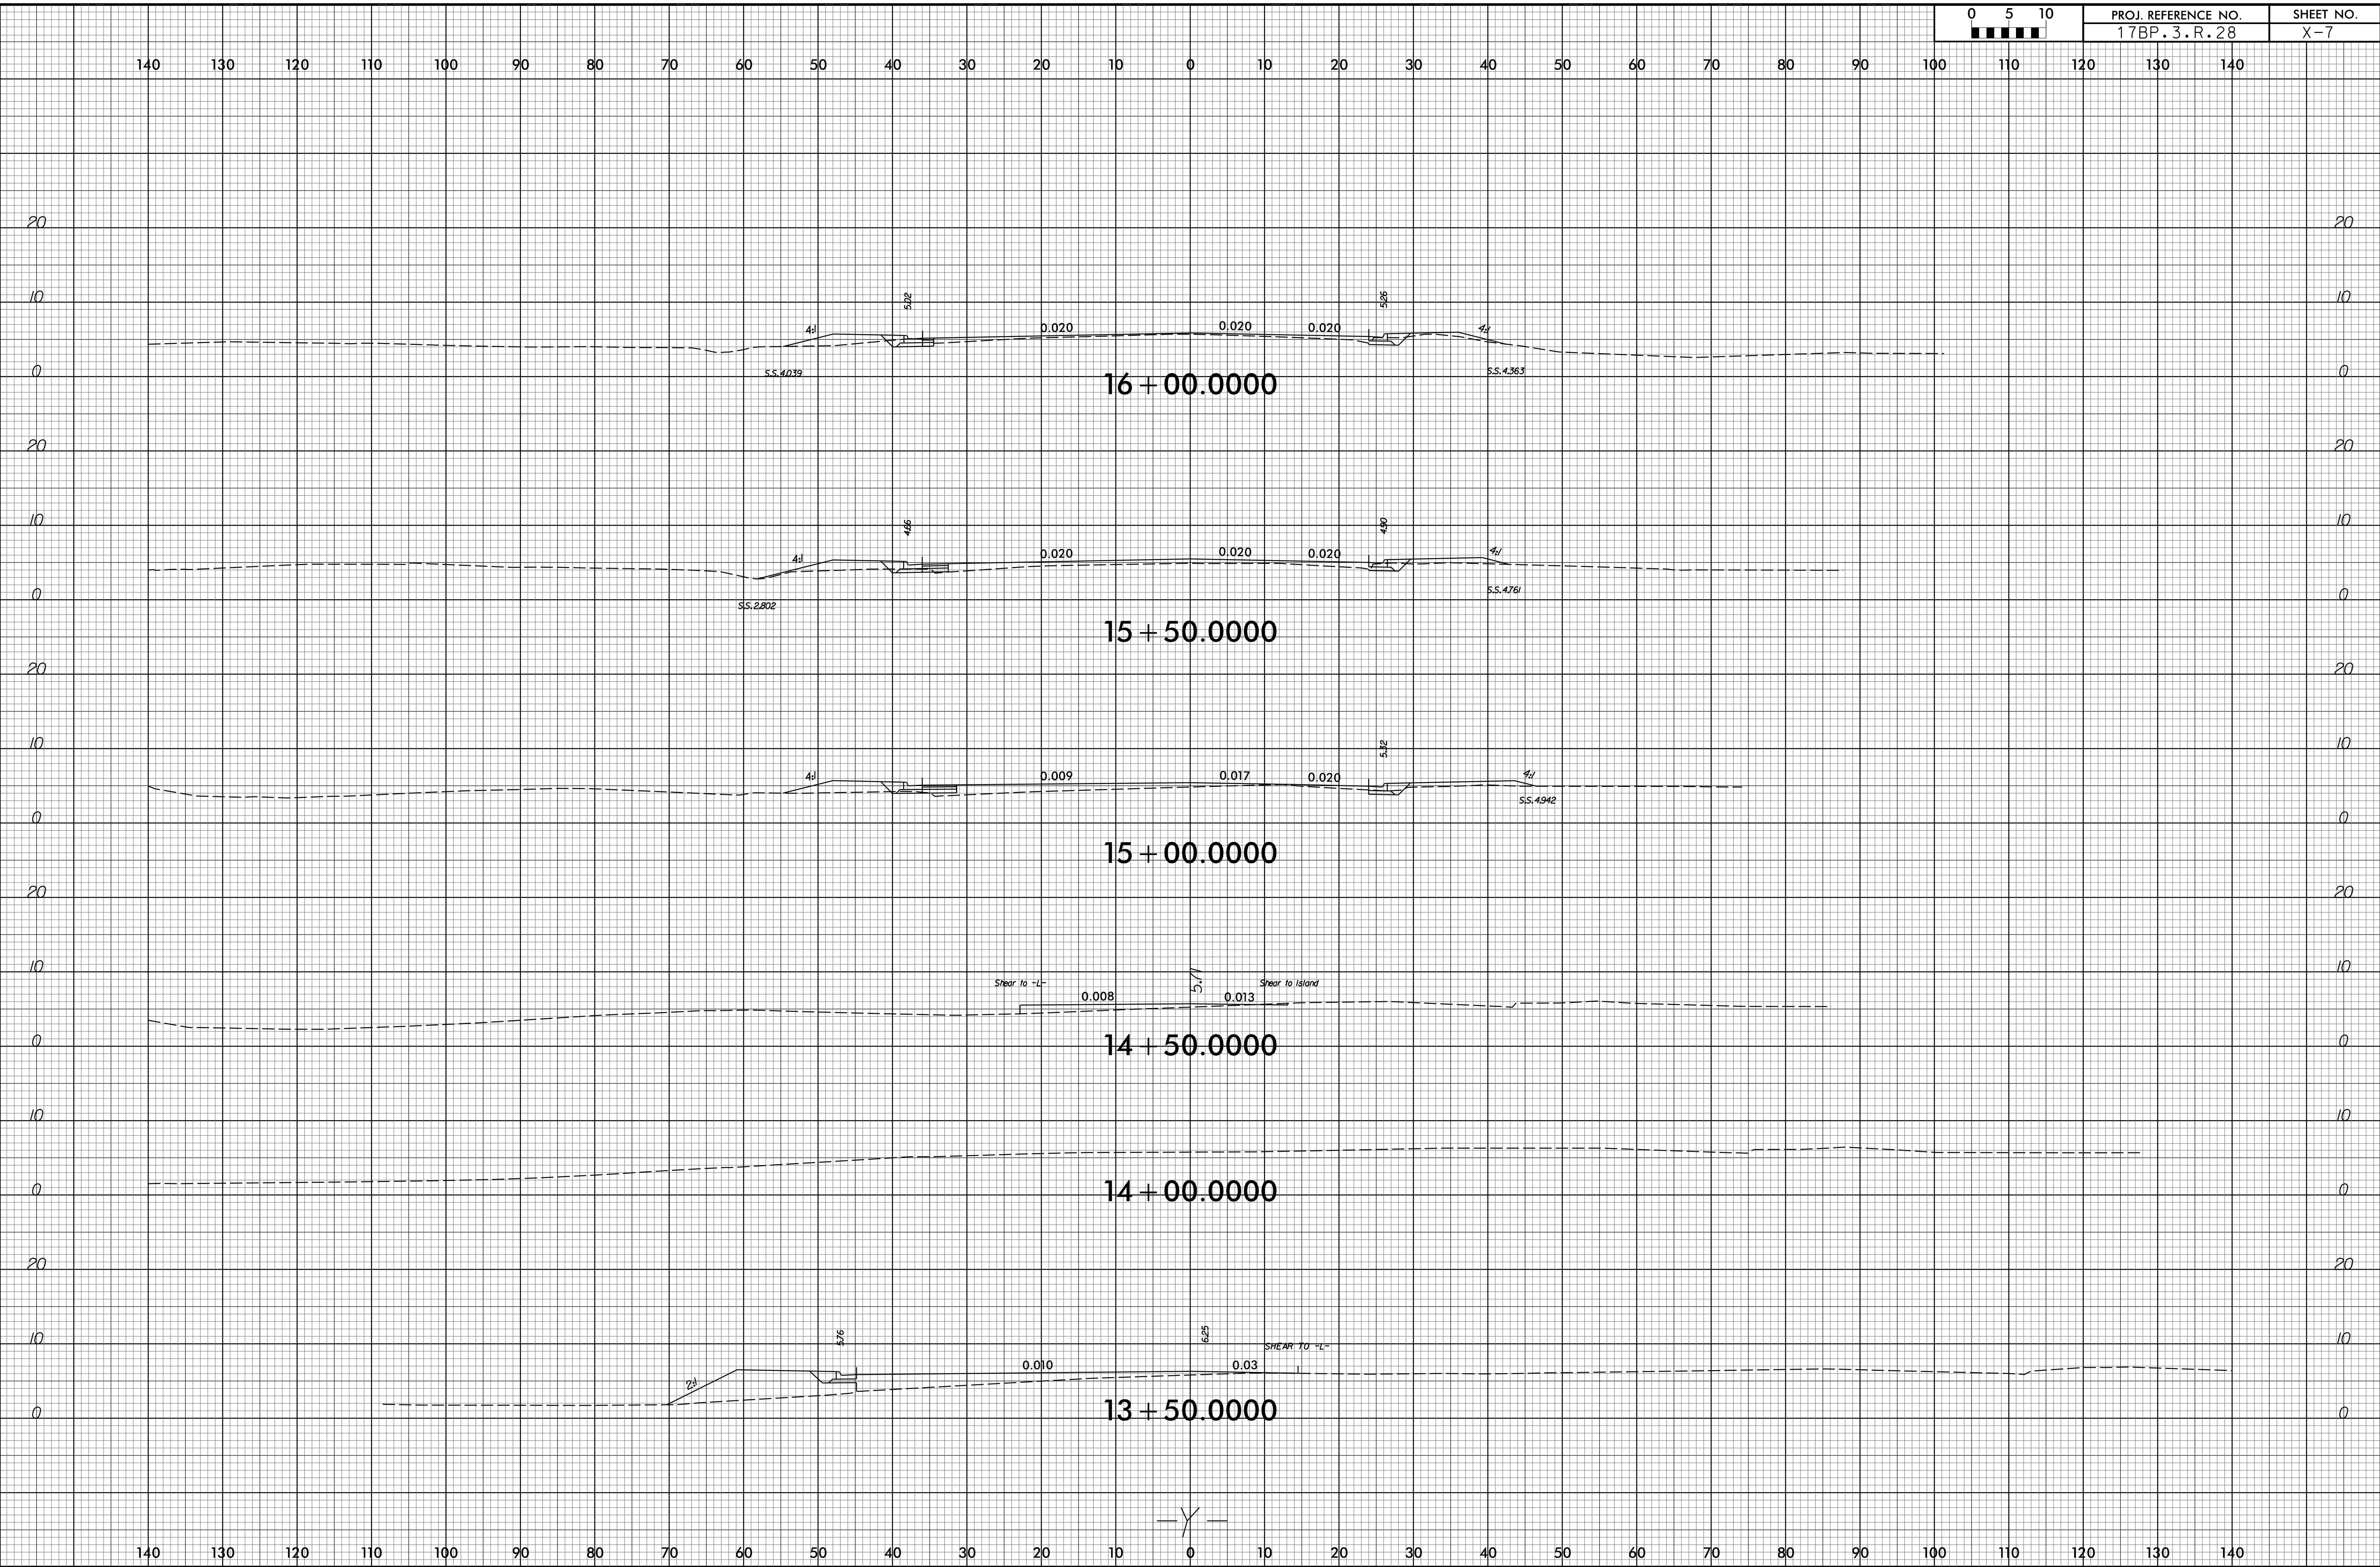

26-AUG-2016 13:09
C:\Program Files\AutoCAD\AutoCAD LT\Drawings\Roadway\NCDOT\Division03\Greenfield Lake\Roadway\XSC\GreenLake_Rdy_Xsc_Y.psh.dgn