


8/23/99

0 5 10	PROJ. REFERENCE NO.	SHEET NO.
■ ■ ■ ■ ■	17BP.3.R.28	X-11

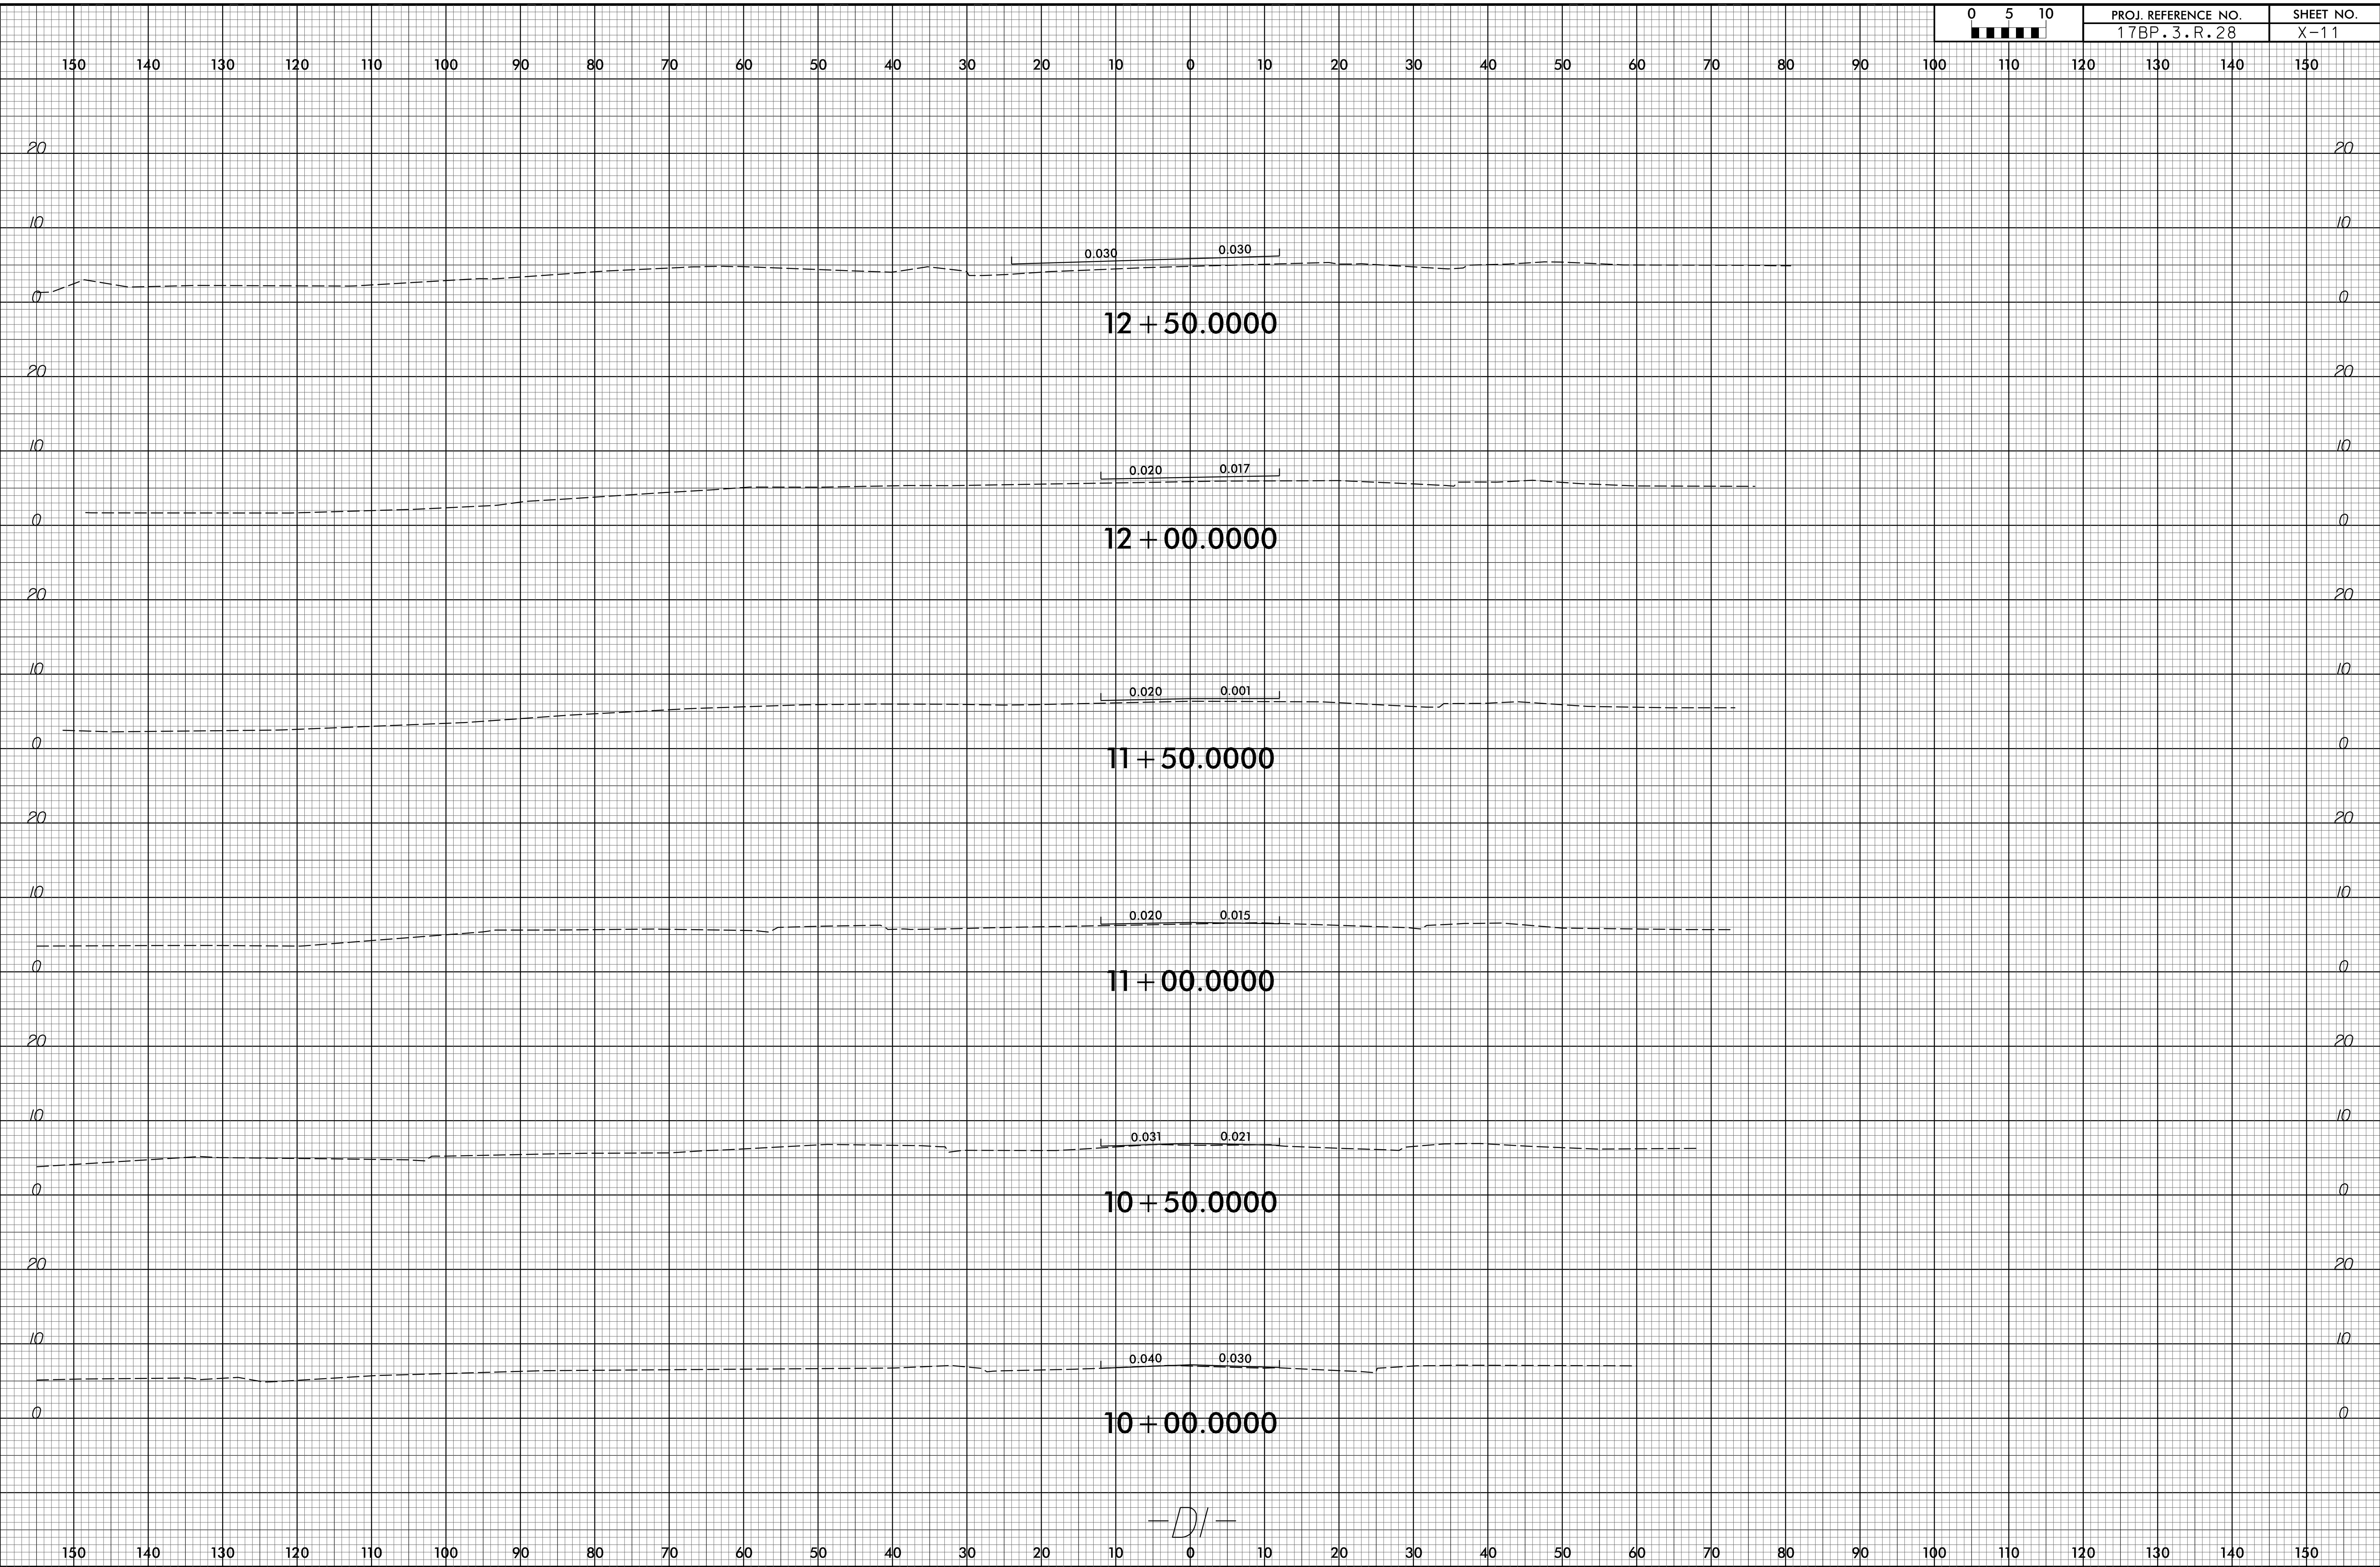

-D/-

26-AUG-2016 13:09
C:\Program Files\AutoCAD\MapTools\Roadway\NC00T\Division03\Greenfield Lake\Roadway\XSC\GreenLake.Rdy.Xsc.D1.psh.dgn