


UTILITIES BY OTHERS

NOTE:
ALL UTILITY WORK SHOWN ON THIS SHEET WILL BE DONE BY OTHERS. NO PAYMENT WILL BE MADE TO THE CONTRACTOR FOR UTILITY WORK SHOWN ON THIS SHEET.

5/14/99

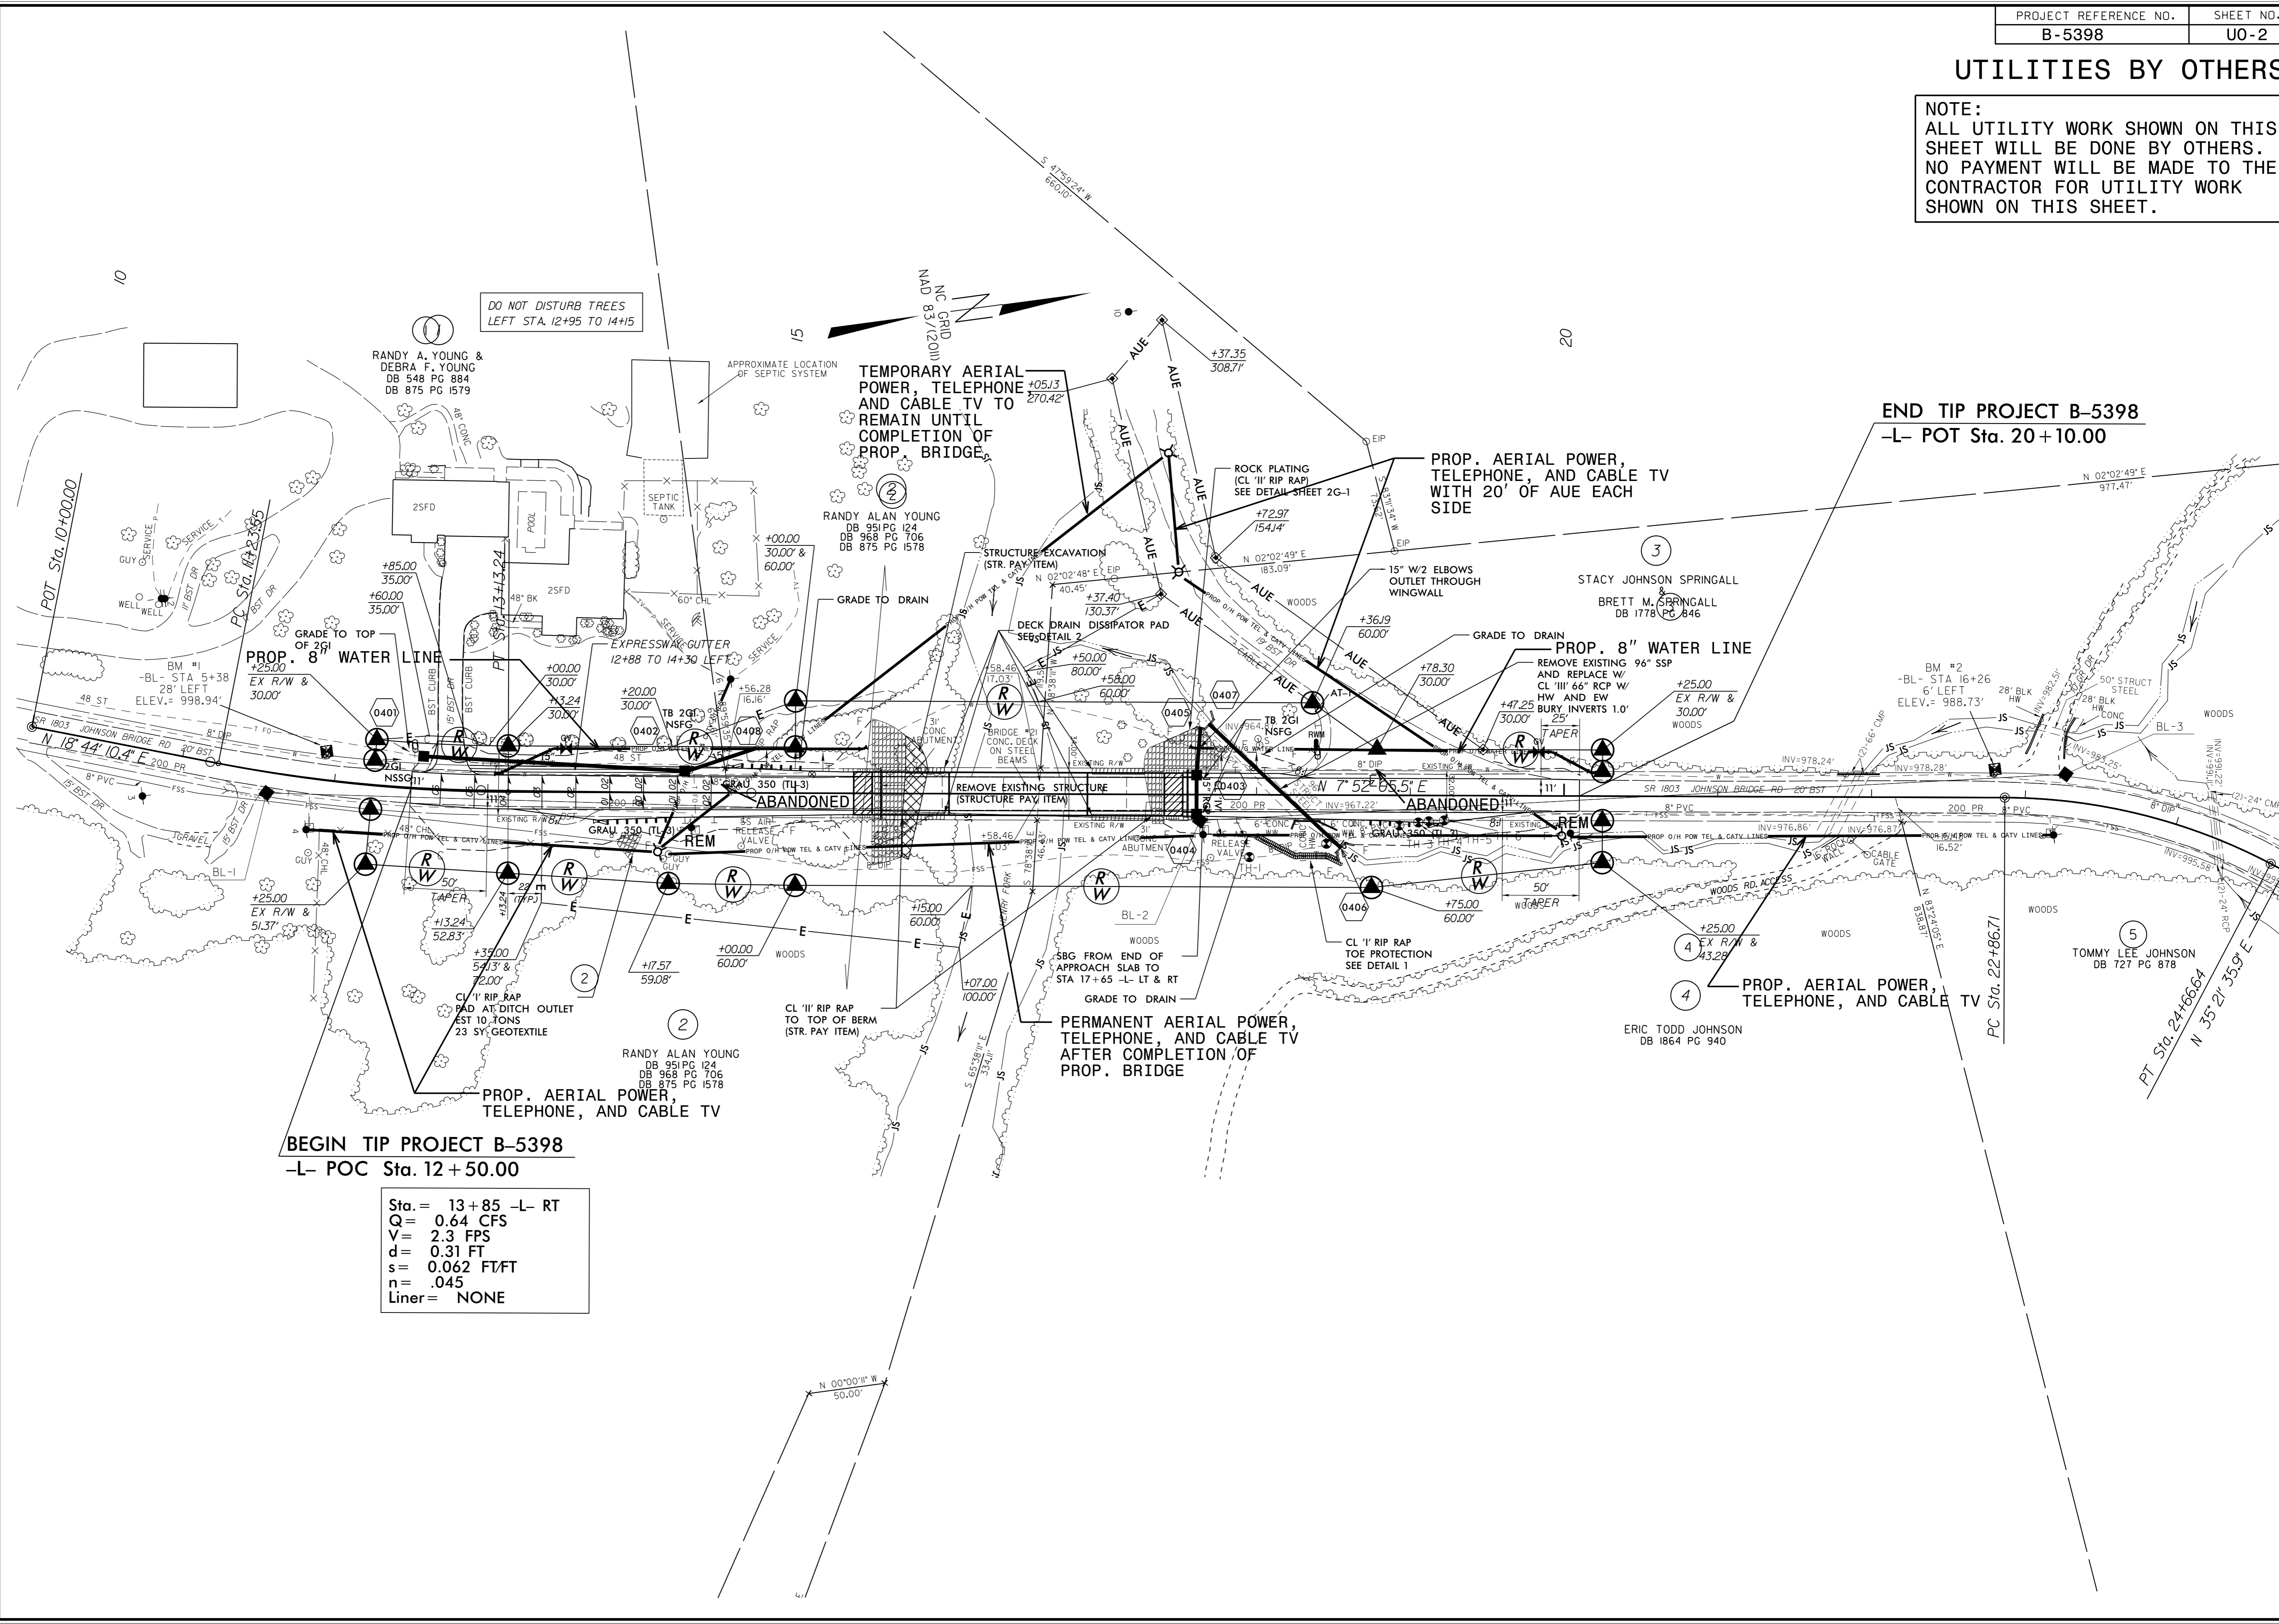

DO NOT DISTURB TREES LEFT STA. 12+95 TO 14+15

TEMPORARY AERIAL POWER, TELEPHONE AND CABLE TV TO REMAIN UNTIL COMPLETION OF PROP. BRIDGE

PROP. AERIAL POWER, TELEPHONE, AND CABLE TV WITH 20' OF AUE EACH SIDE

END TIP PROJECT B-5398 -L- POT Sta. 20+10.00

BEGIN TIP PROJECT B-5398 -L- POC Sta. 12+50.00

Sta. = 13+85 -L- RT
Q = 0.64 CFS
V = 2.3 FPS
d = 0.31 FT
s = 0.062 FT/FT
n = .045
Liner = NONE

22-SEP-2016 11:43:29 B:\5398_Ut_RDY4_UO-02_psh.dgn