


6/23/16

0 2.5 5	PROJ. REFERENCE NO. B-5398	SHEET NO. X-3
---------	-------------------------------	------------------

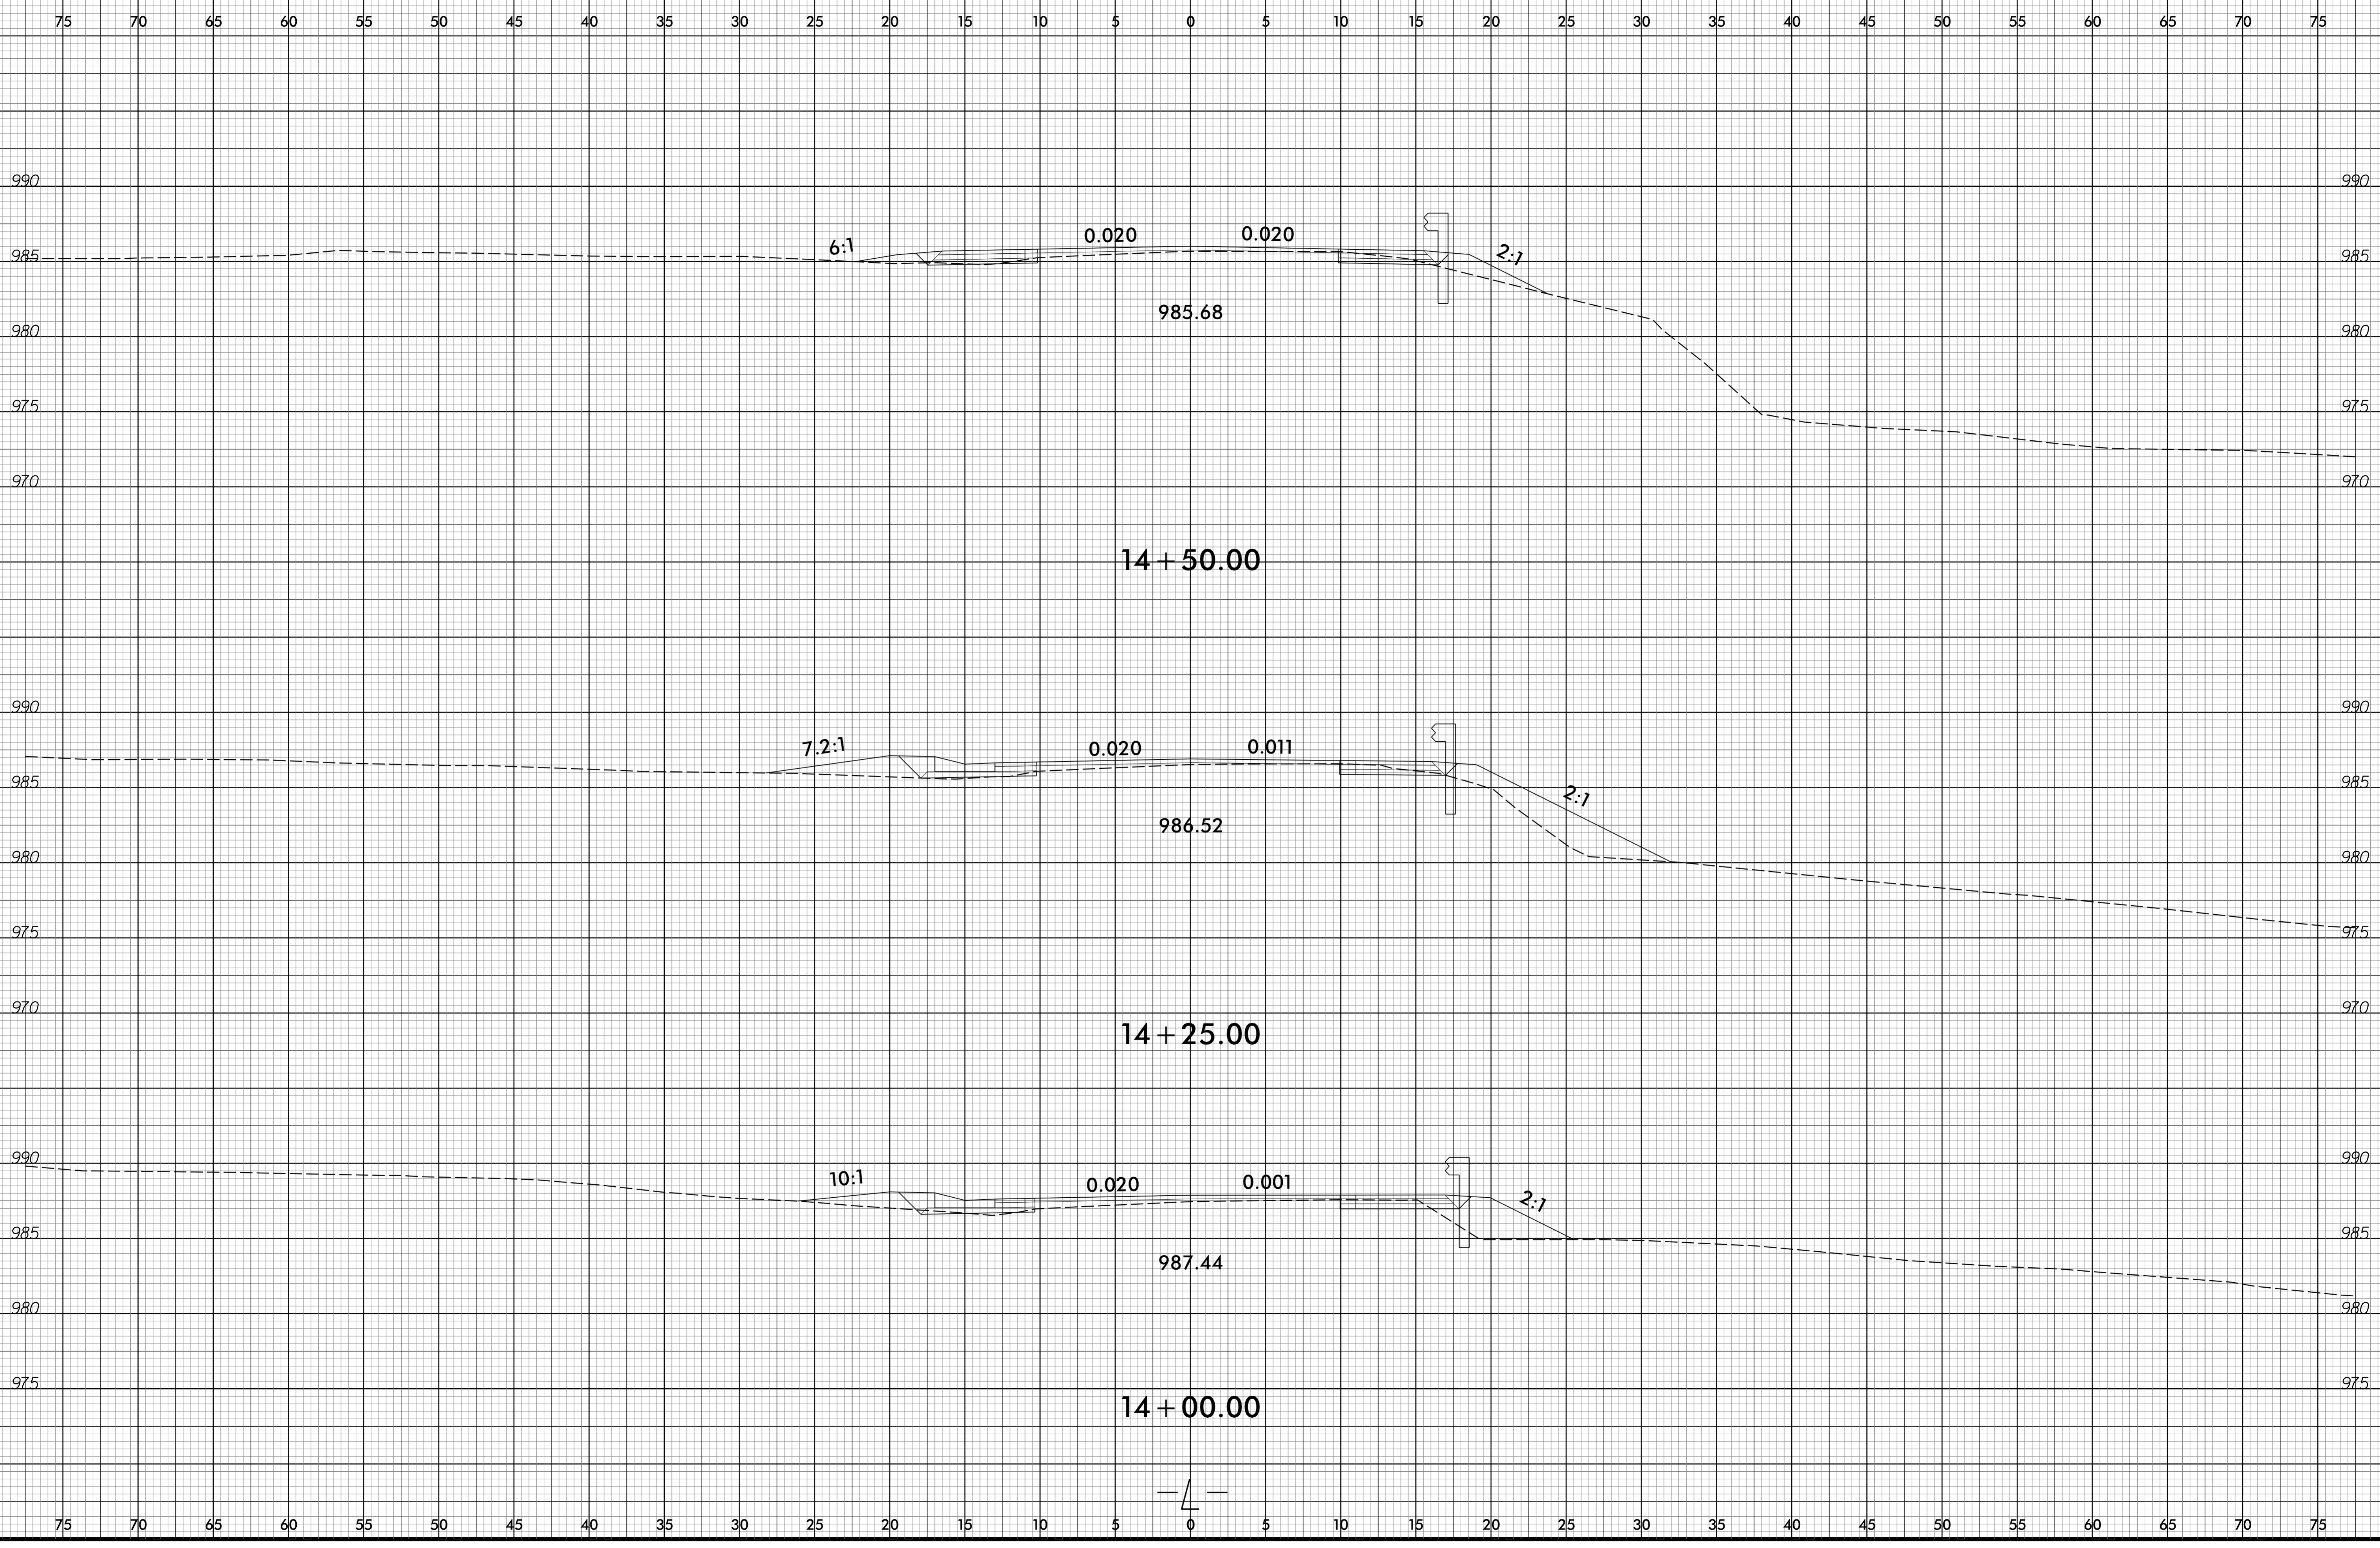

10/12/2016
R:\Roadway\Corridor-Modeling\B5398_Rdway_xpl.dgn
USER:VAMEL

