


6/23/16

0 2.5 5	PROJ. REFERENCE NO.	SHEET NO.
	B-5398	X-4

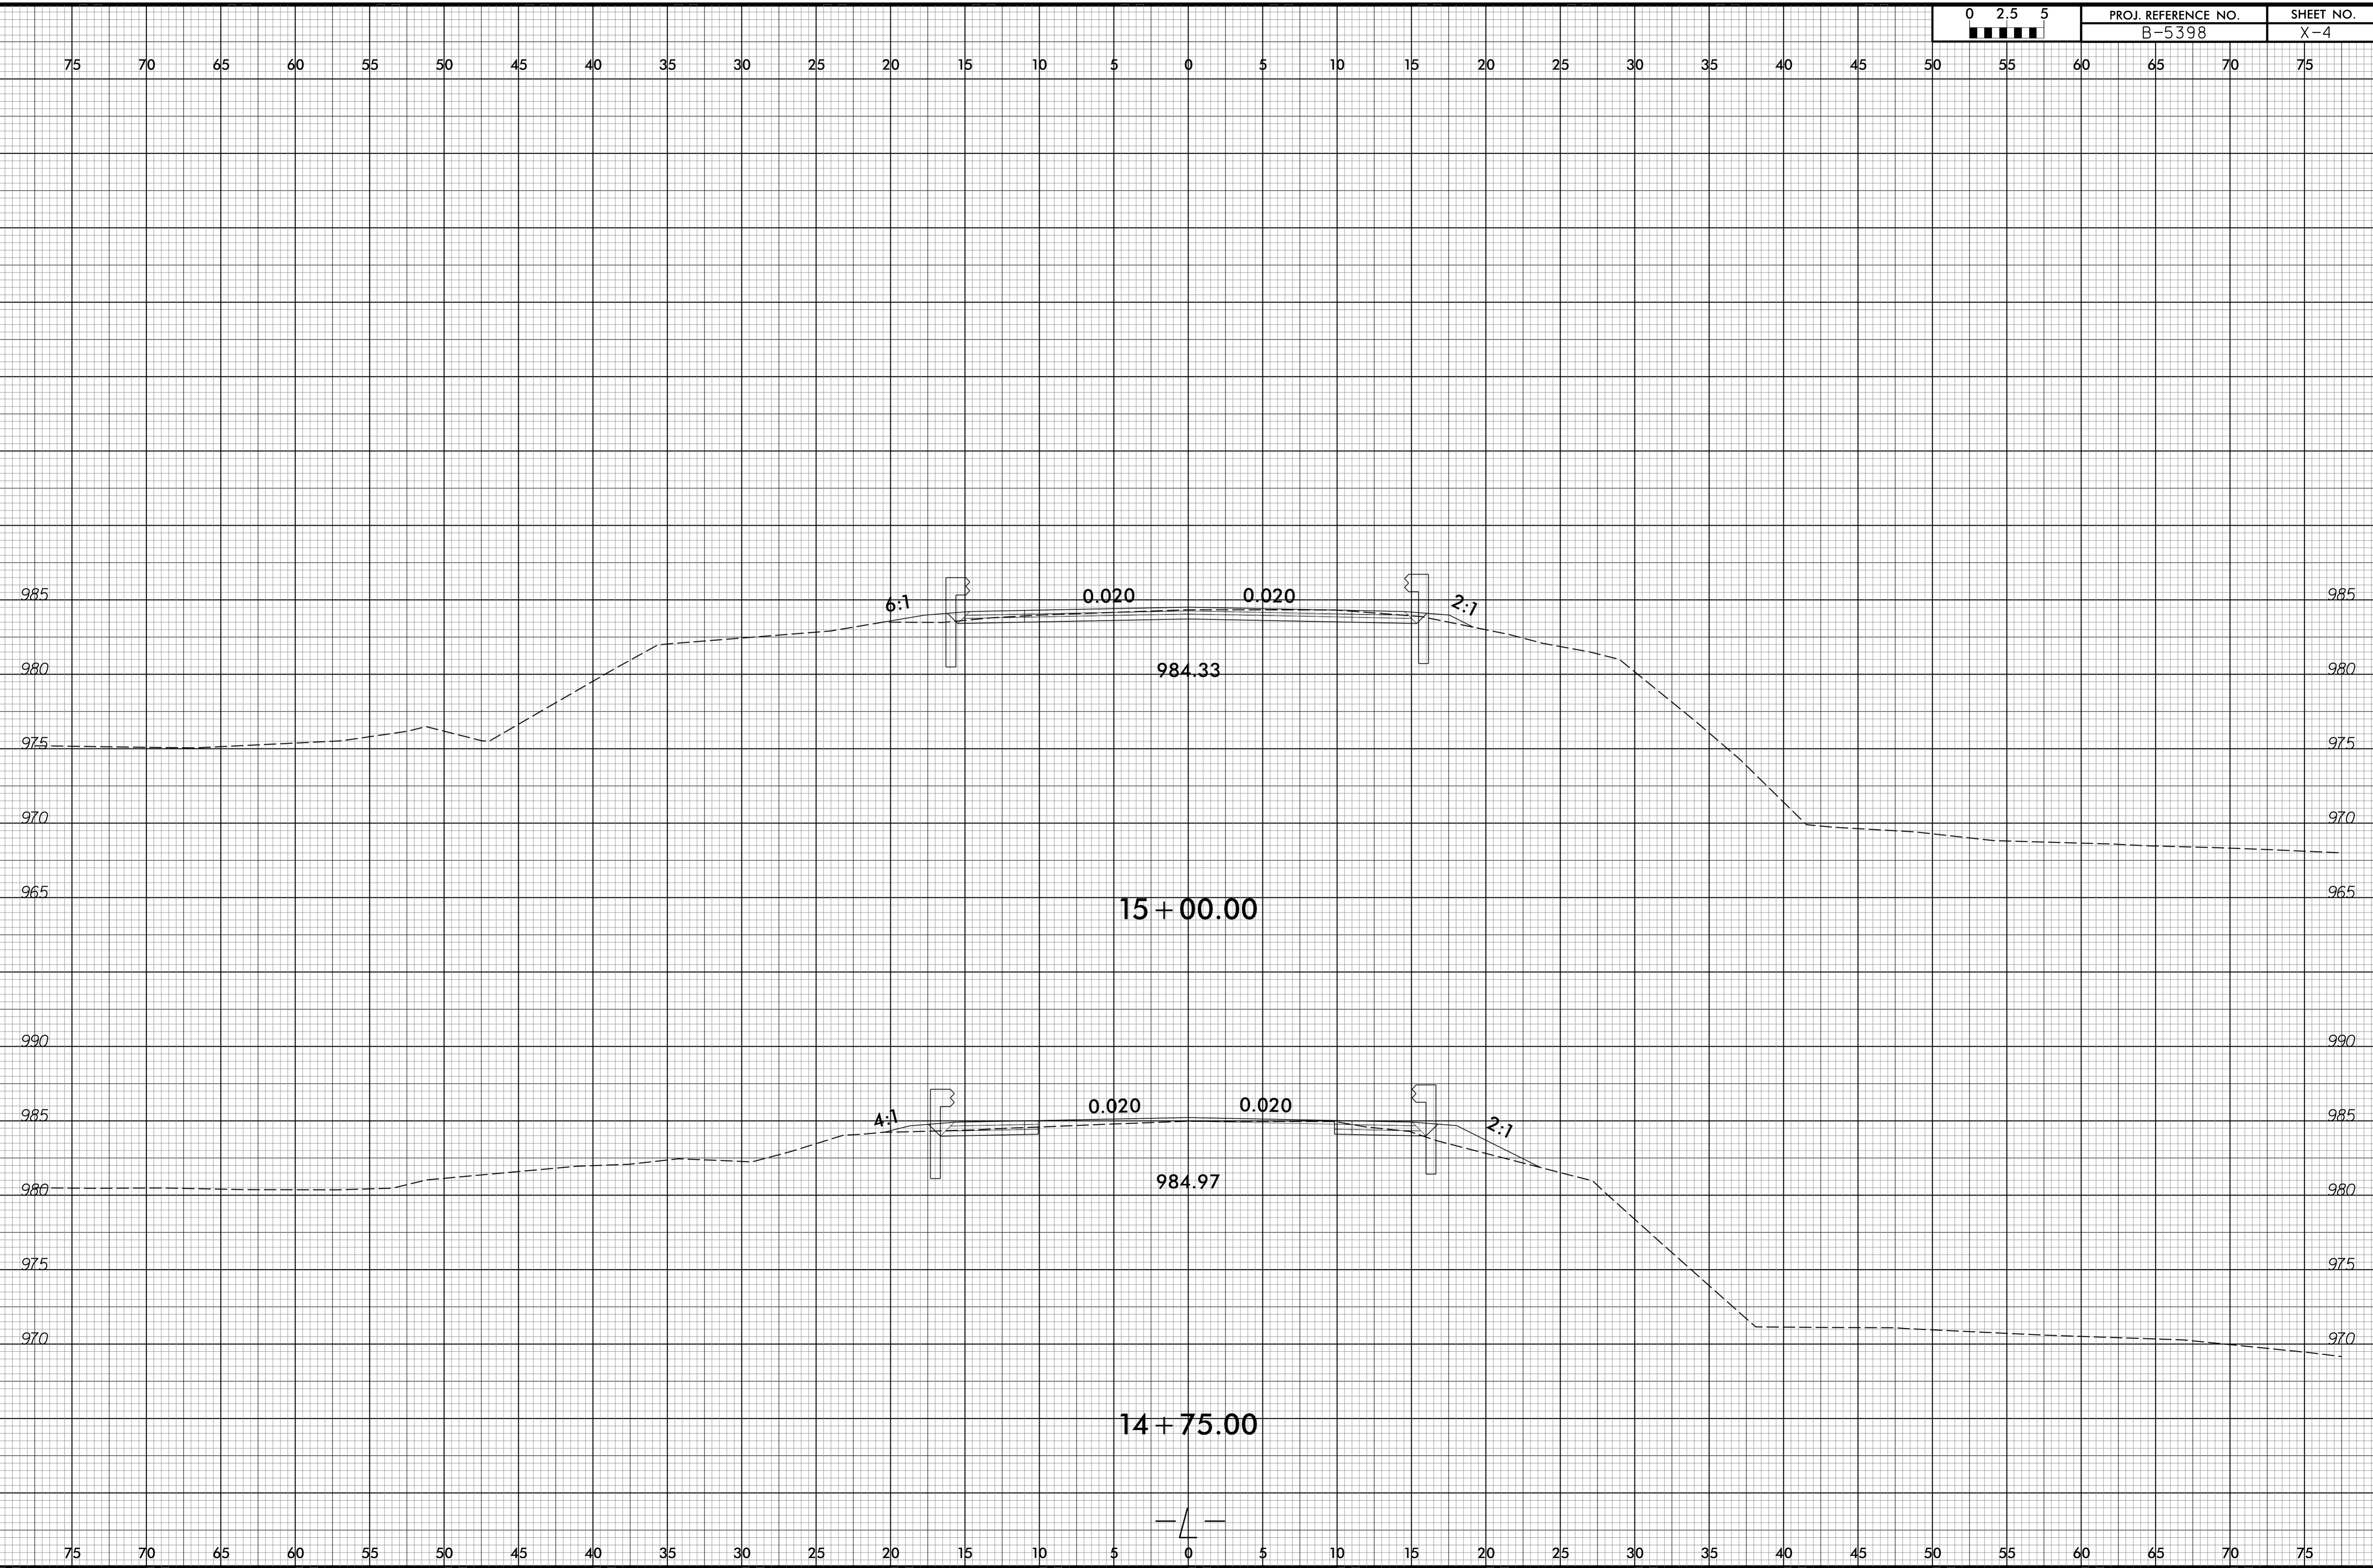

10/12/2016
R:\Roadway\Corridor-Model\Ing\B5398_Rdu_xpl.dgn
USER:NAME