


6/23/16

0 2.5 5	PROJ. REFERENCE NO.	SHEET NO.
	B-5398	X-6

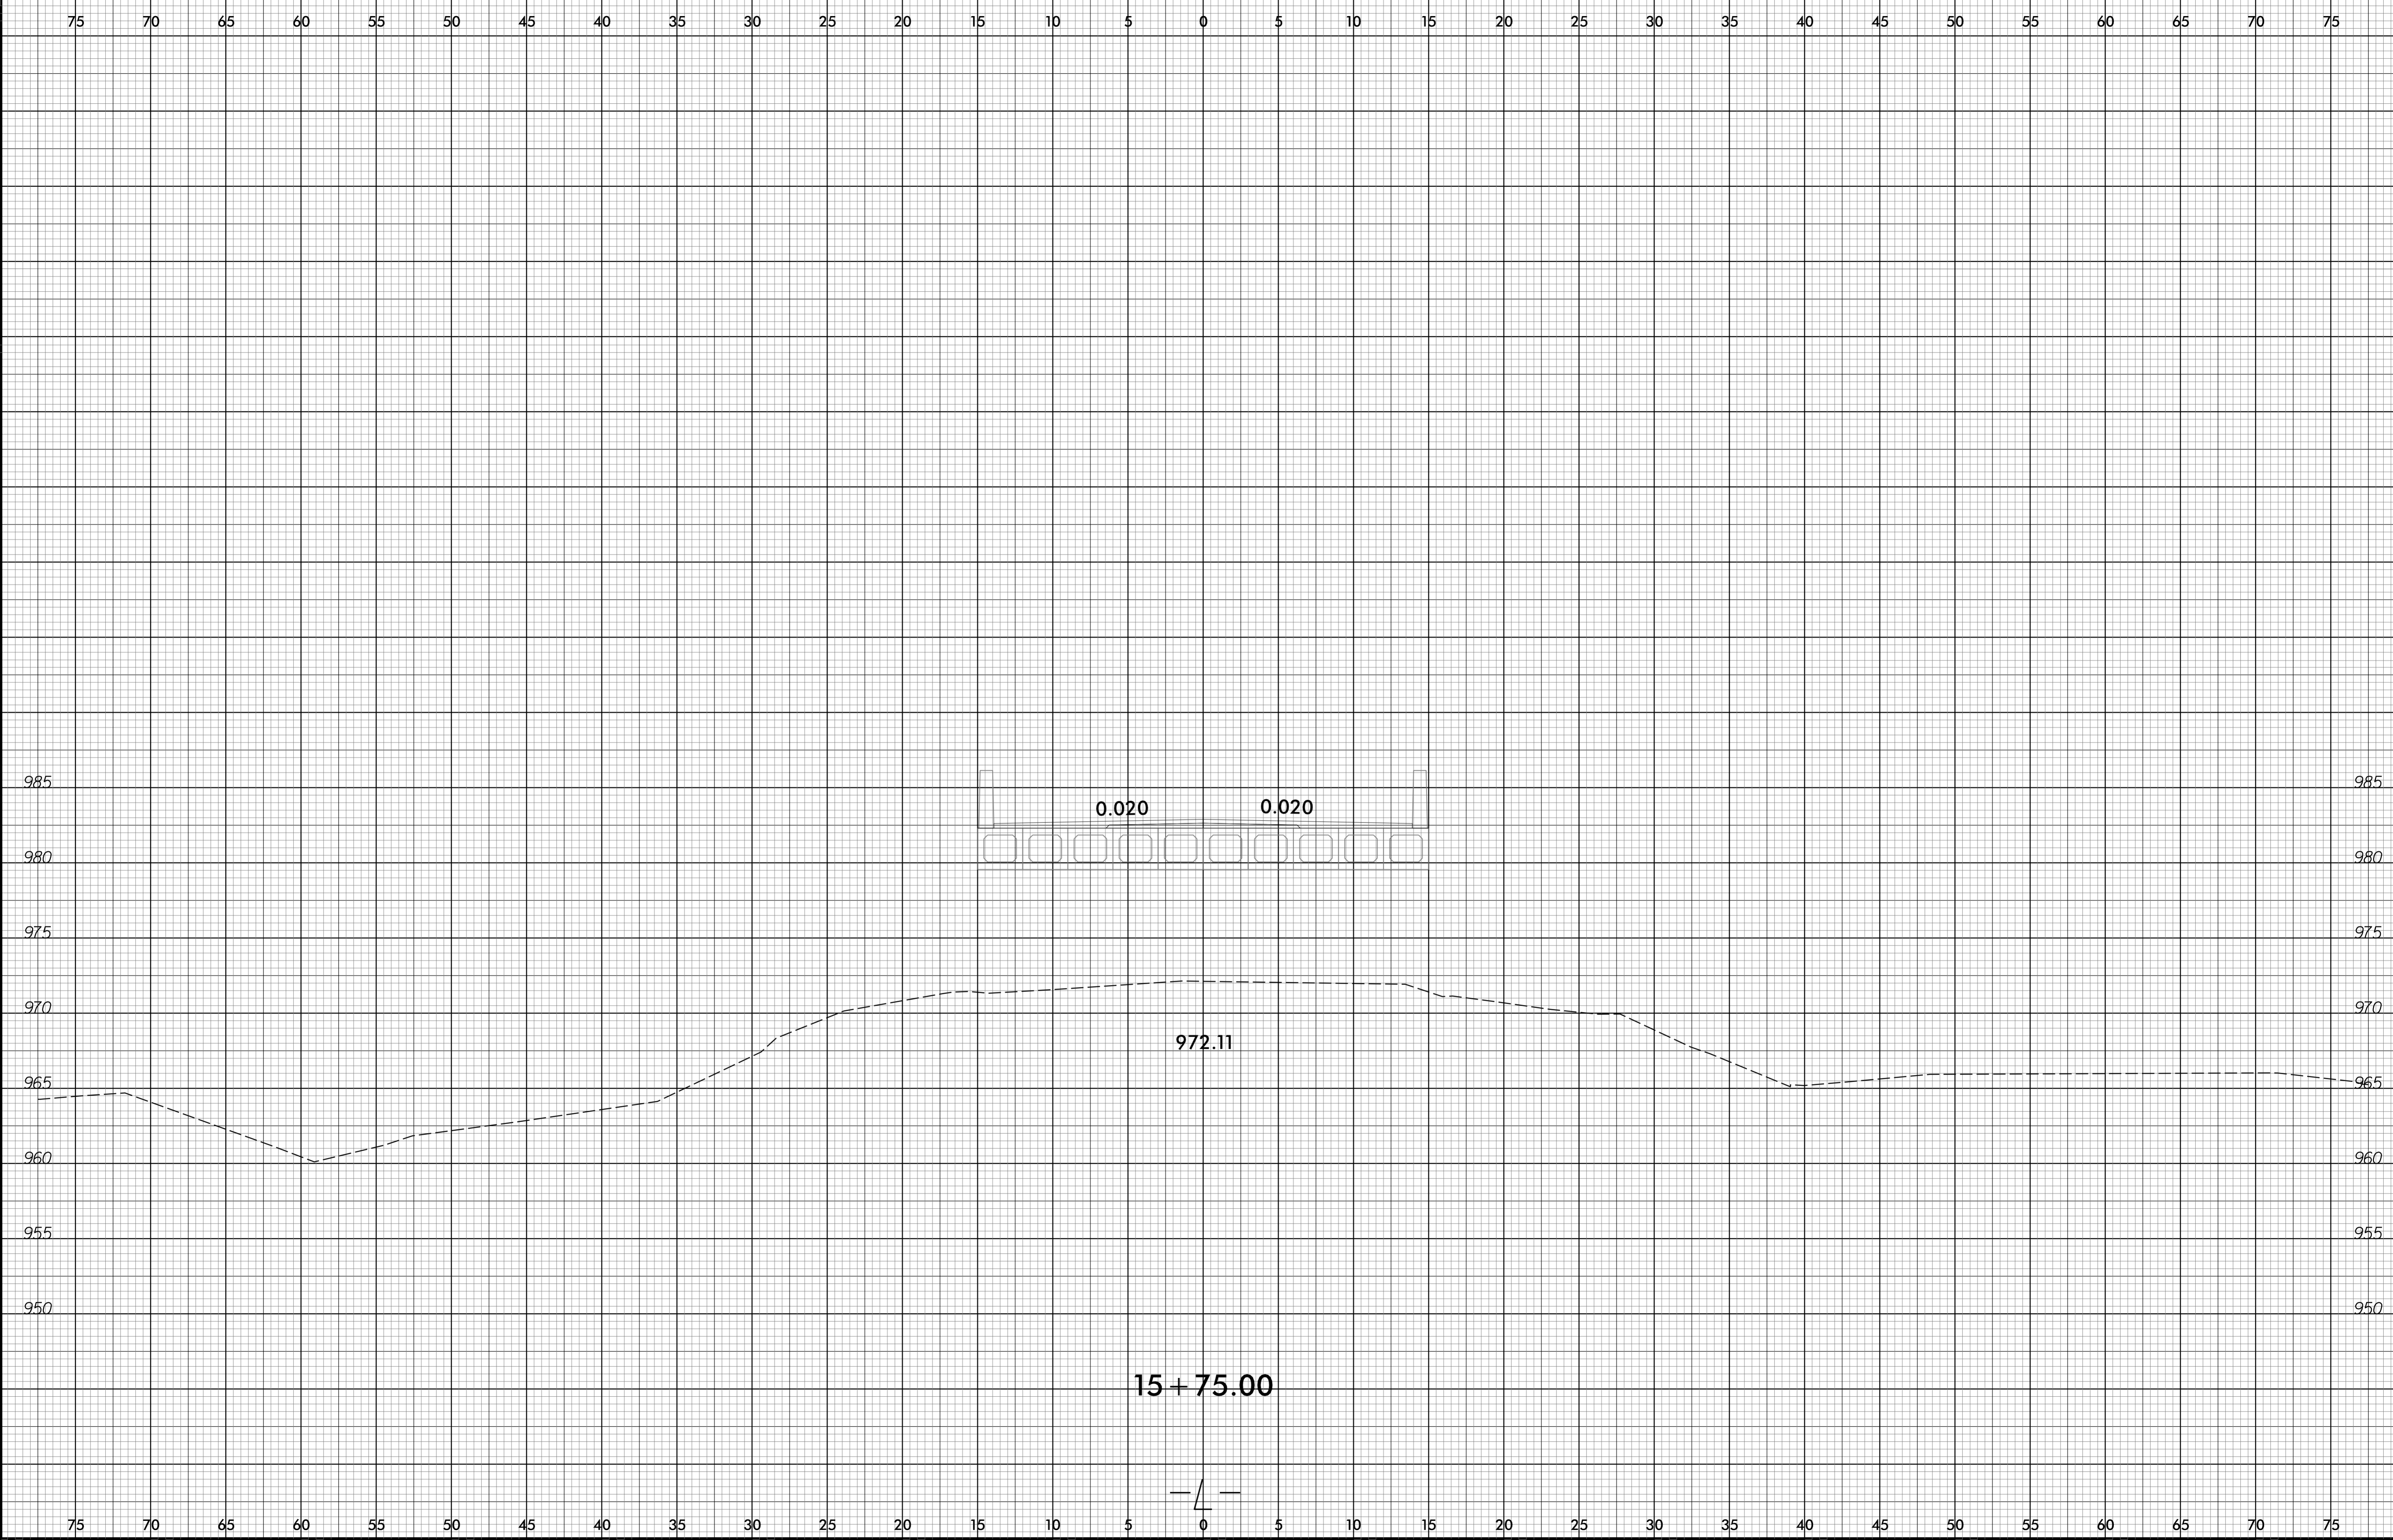

10/12/2016
R:\Roadway\Corridor-Modeling\B5398_Rdwy_xpl.dgn
USER:VME