


6/23/16

0 2.5 5	PROJ. REFERENCE NO. B-5398	SHEET NO. X-7
---------	-------------------------------	------------------

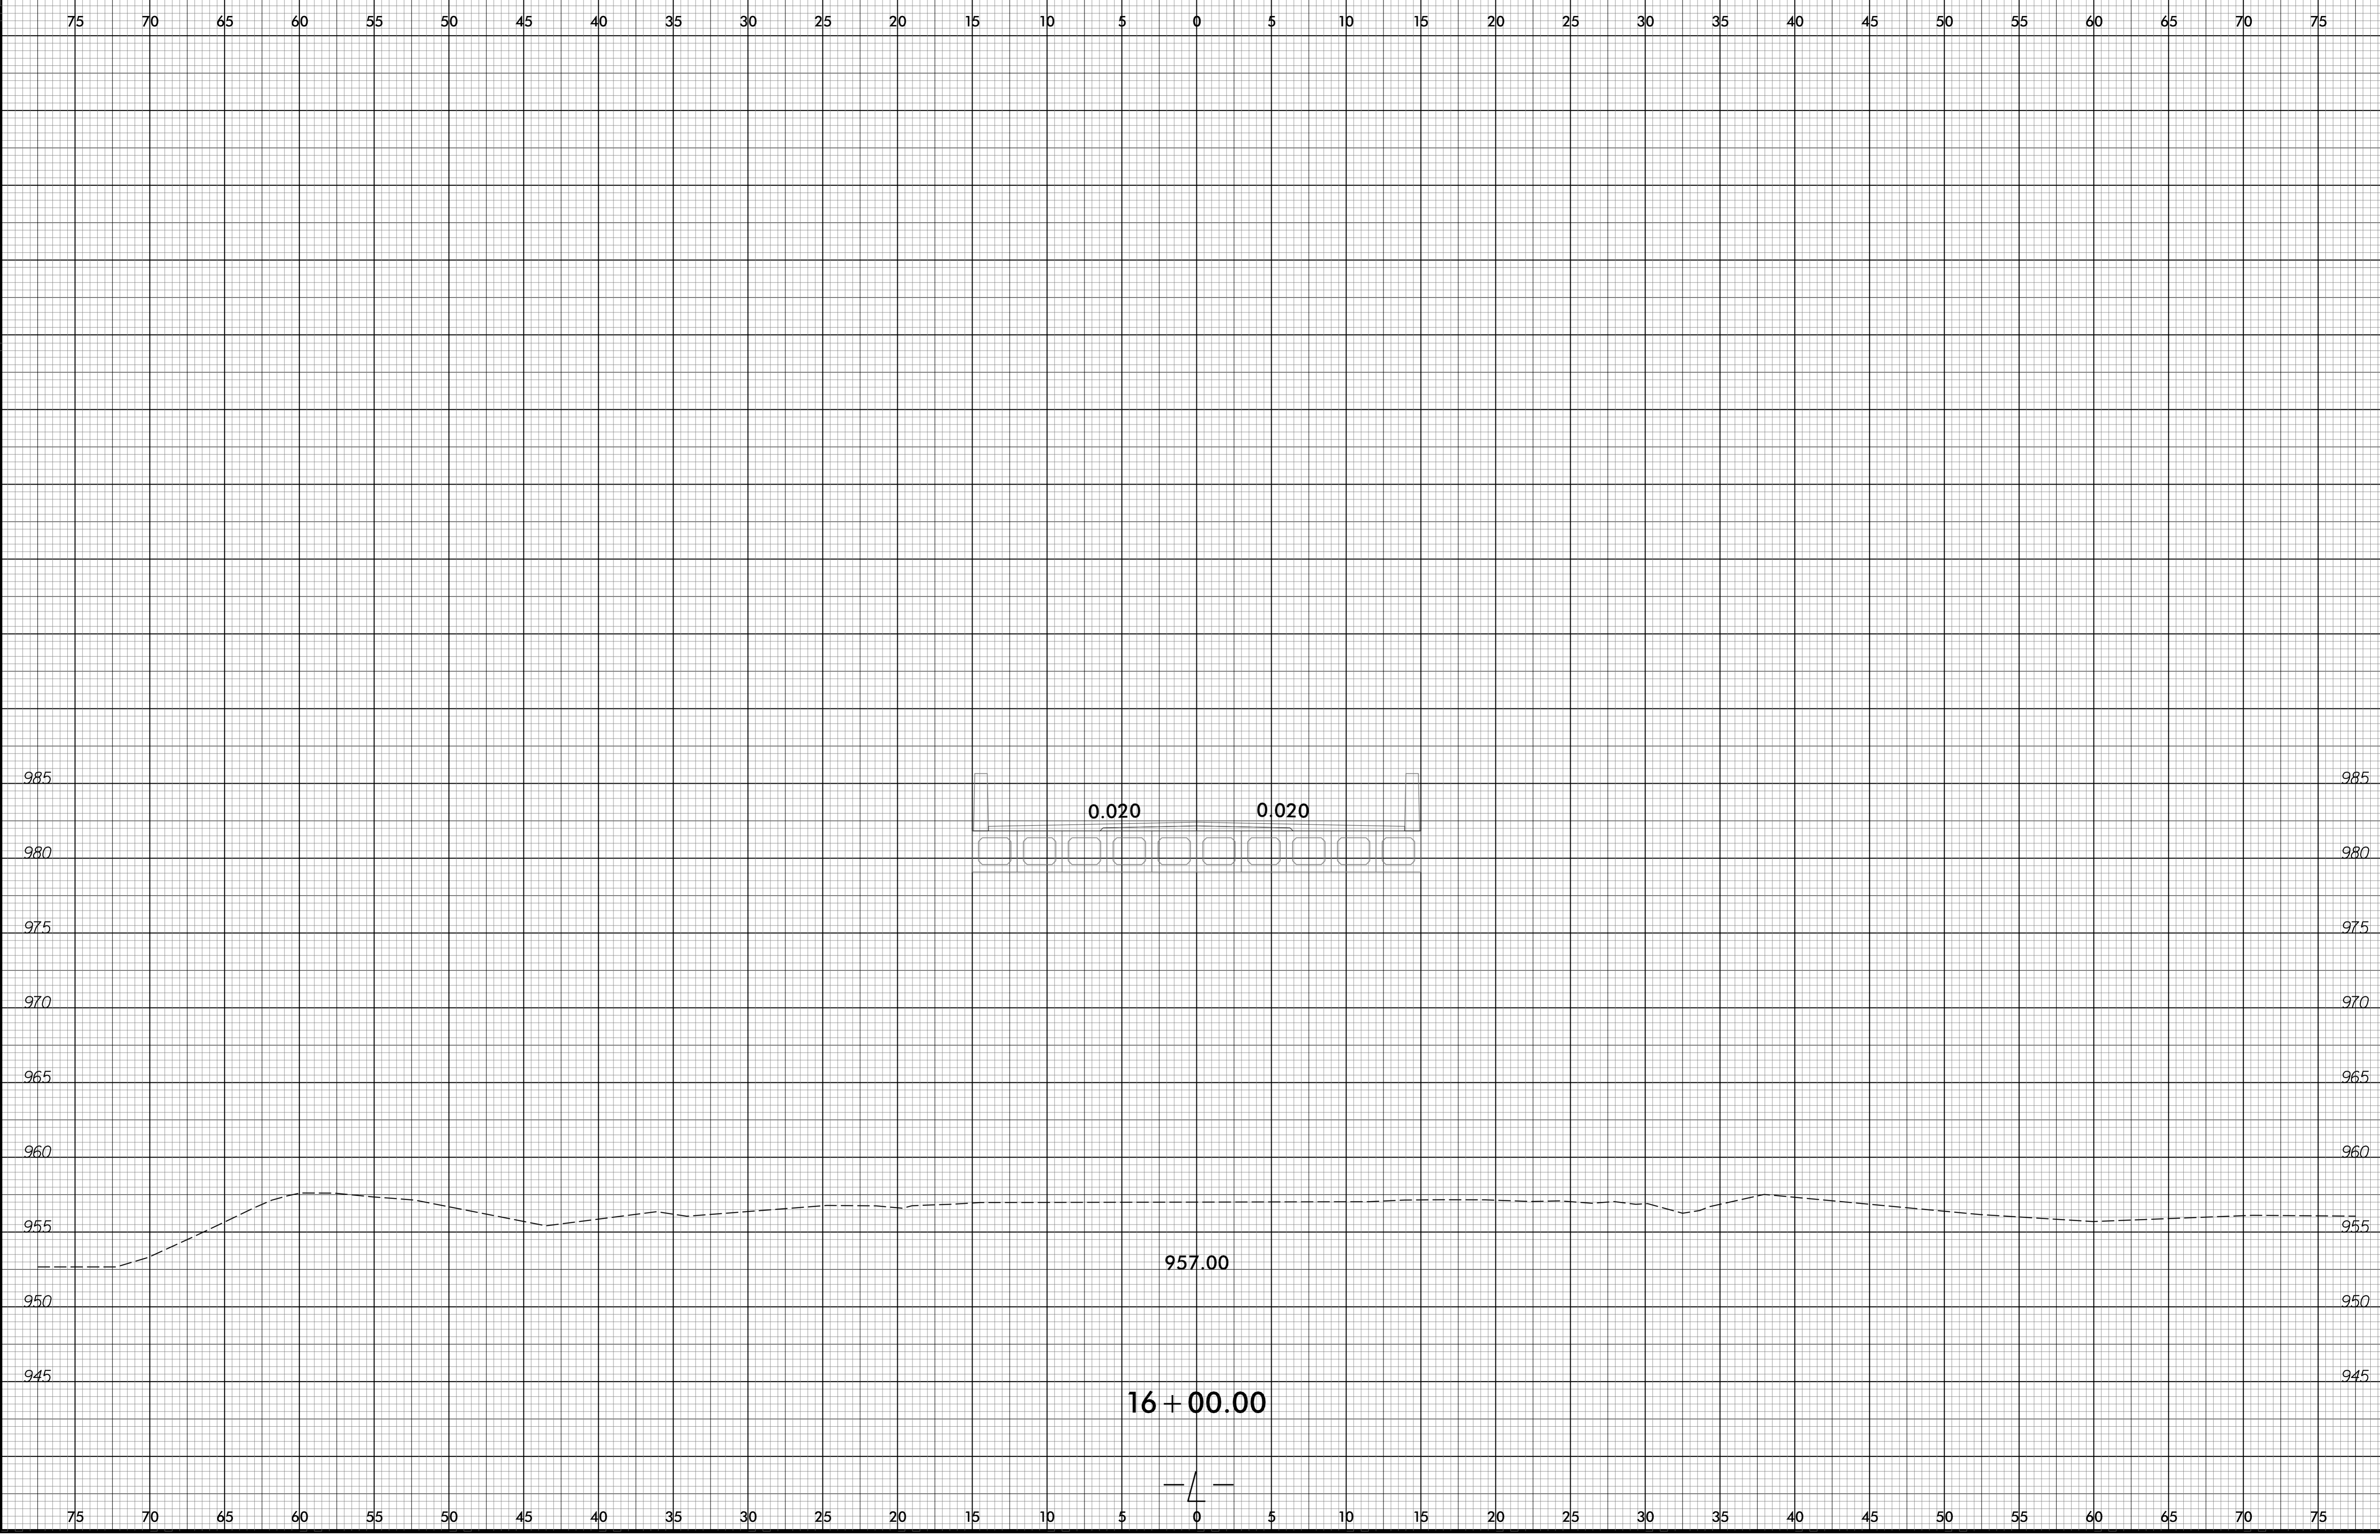

10/12/2016  
R:\Projects\B-5398\Corridor-Model\Inp\B5398\_Rdu\_xpl.dgn  
USER:VAMEL