


6/23/16

0 2.5 5	PROJ. REFERENCE NO.	SHEET NO.
	B-5398	X-12

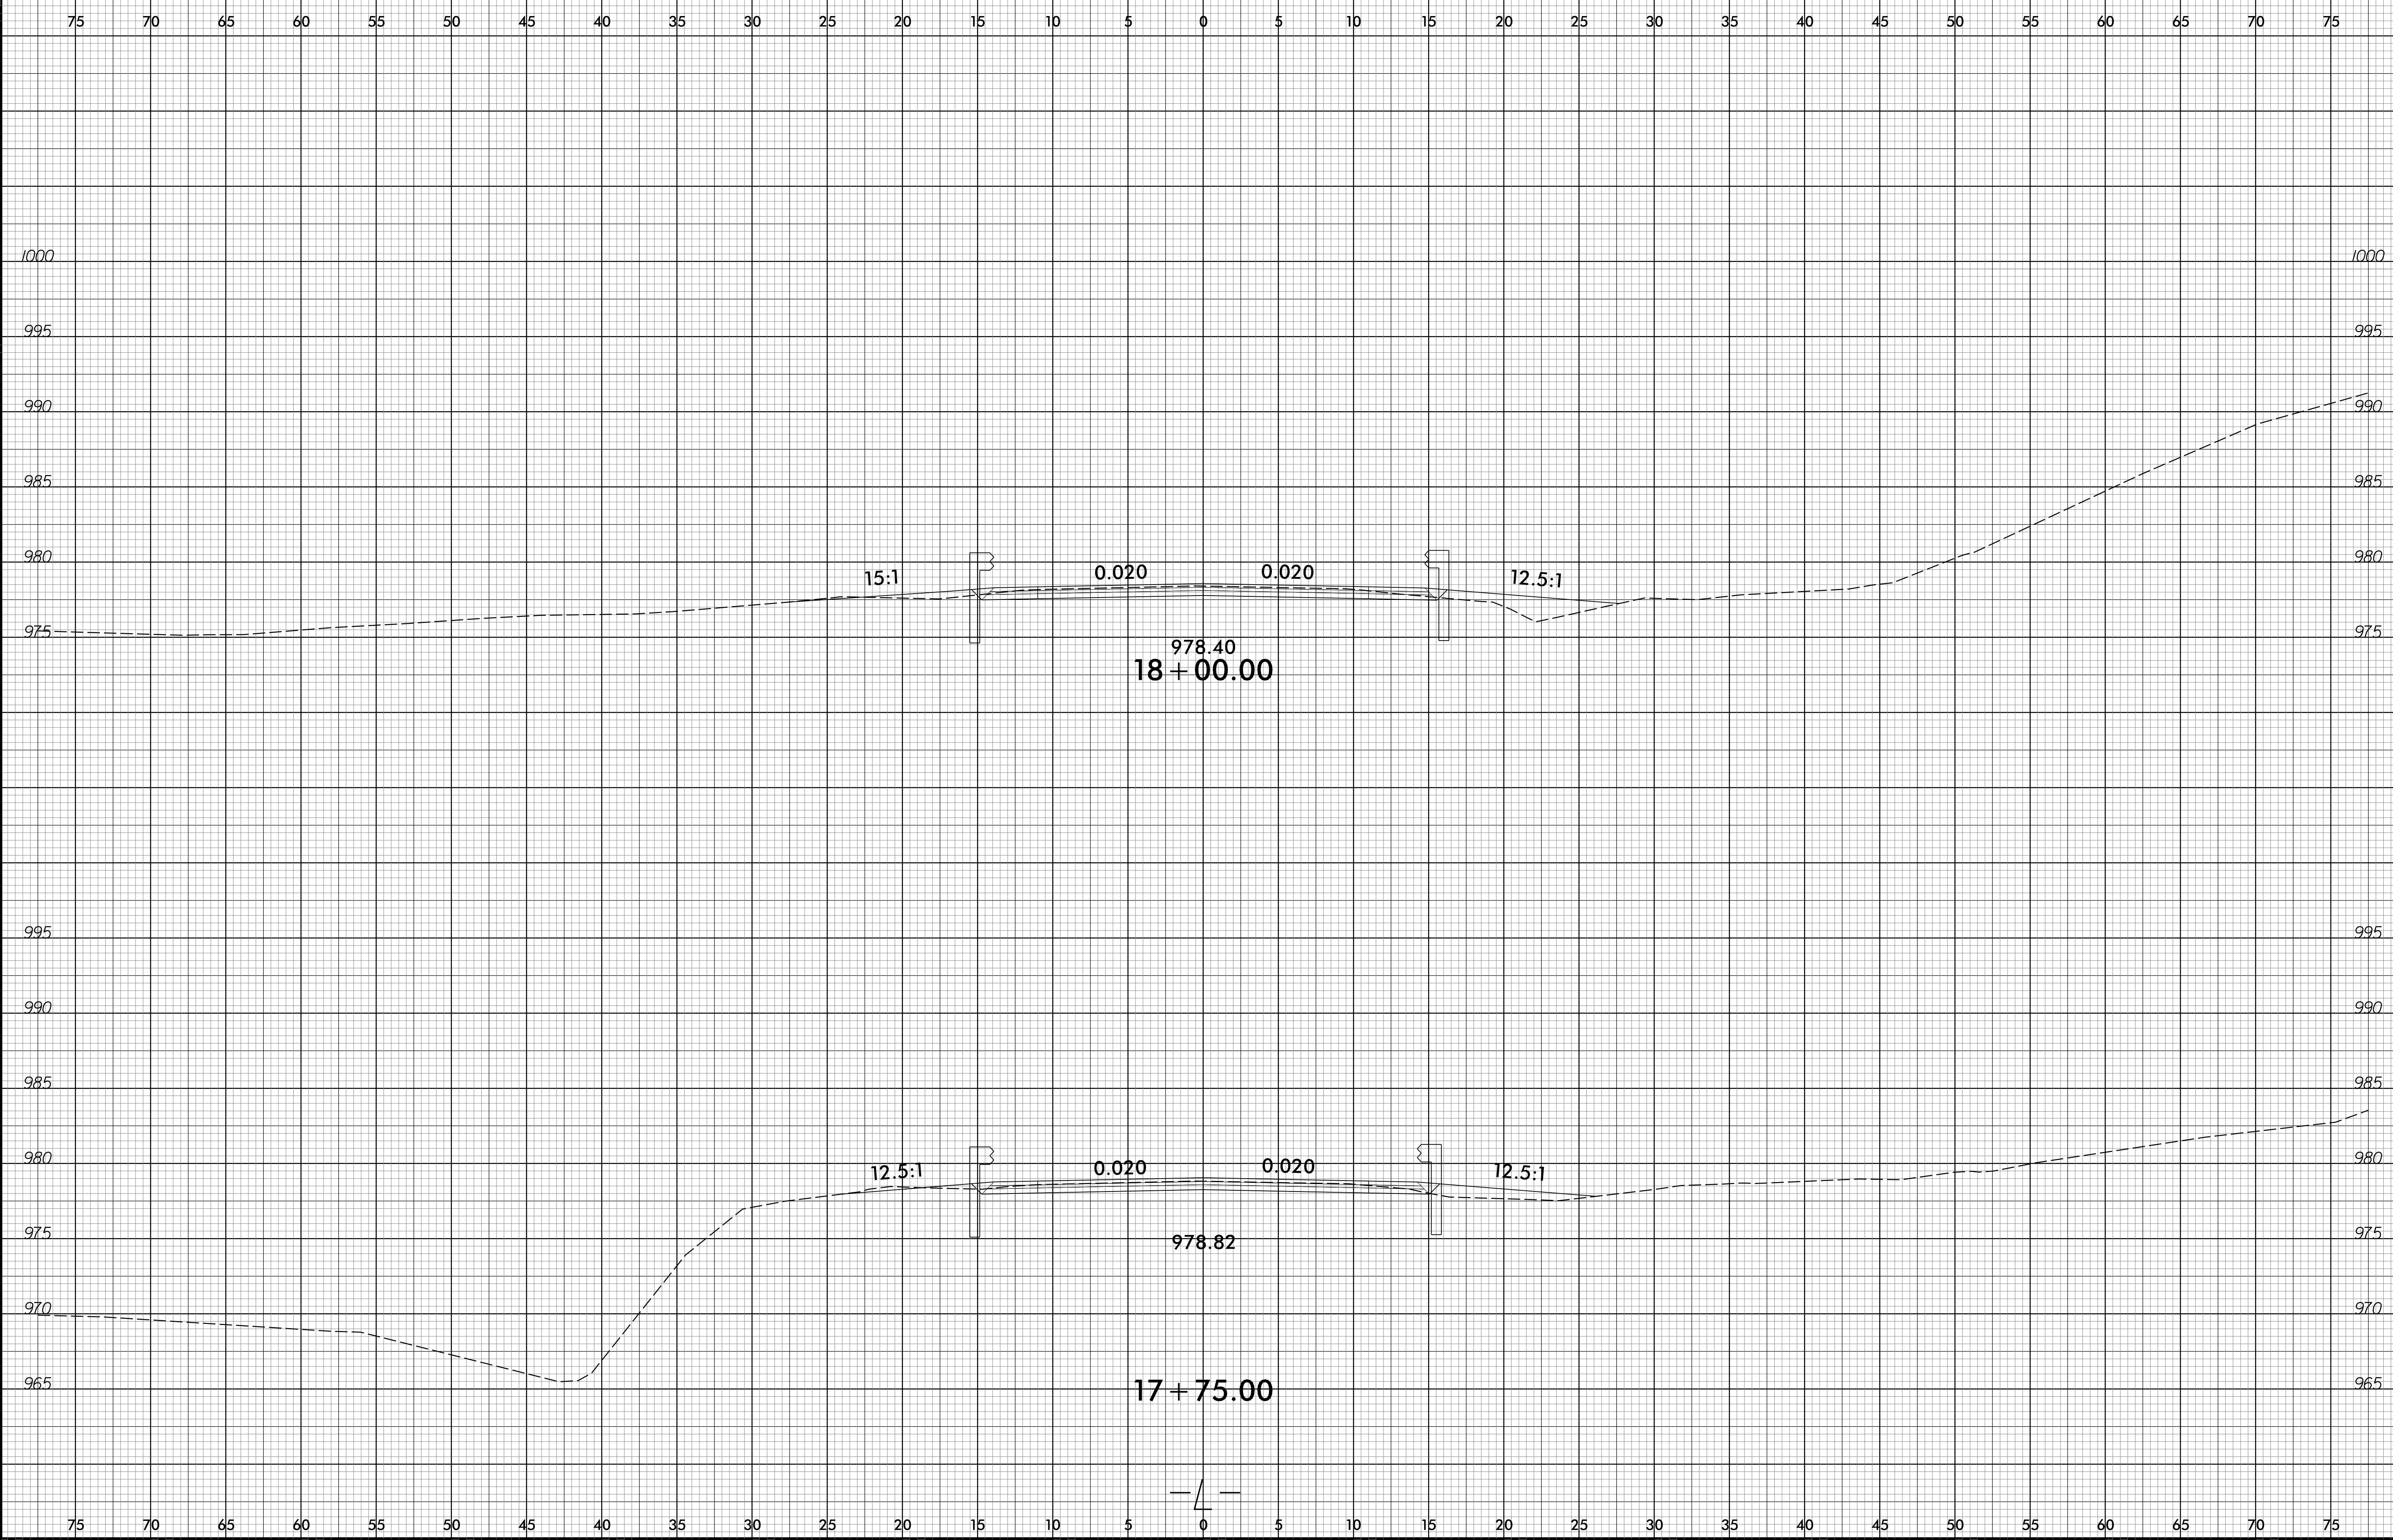

10/12/2016  
R:\Roadway\Corridor-Modeling\B5398\_Rdu\_xpl.dgn  
USER:NAME