



6/23/16

0 2.5 5	PROJ. REFERENCE NO.	SHEET NO.
	B-5398	X-13

75 70 65 60 55 50 45 40 35 30 25 20 15 10 5 0 5 10 15 20 25 30 35 40 45 50 55 60 65 70 75

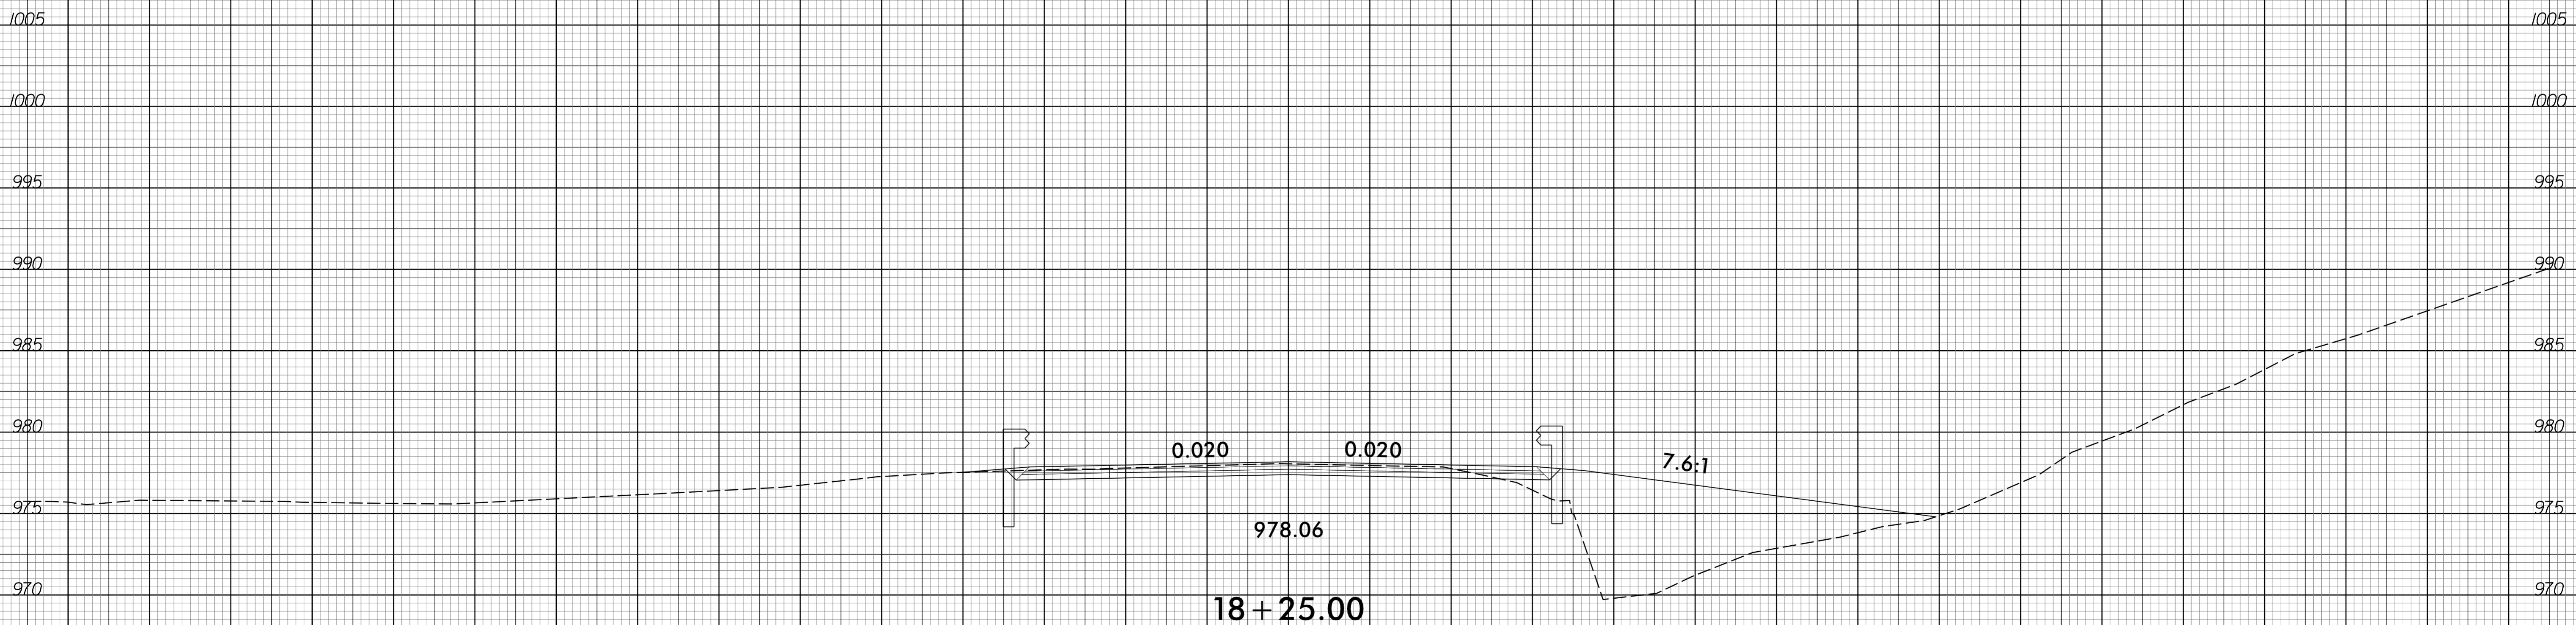

18 + 25.00

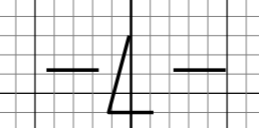

10/12/2016
R:\Projects\B-5398\Corridor-Model\In\B5398_Rdu_xpl.dgn
USER:NAME