


6/23/16

0 2.5 5	PROJ. REFERENCE NO. B-5398	SHEET NO. X-15
---------	-------------------------------	-------------------

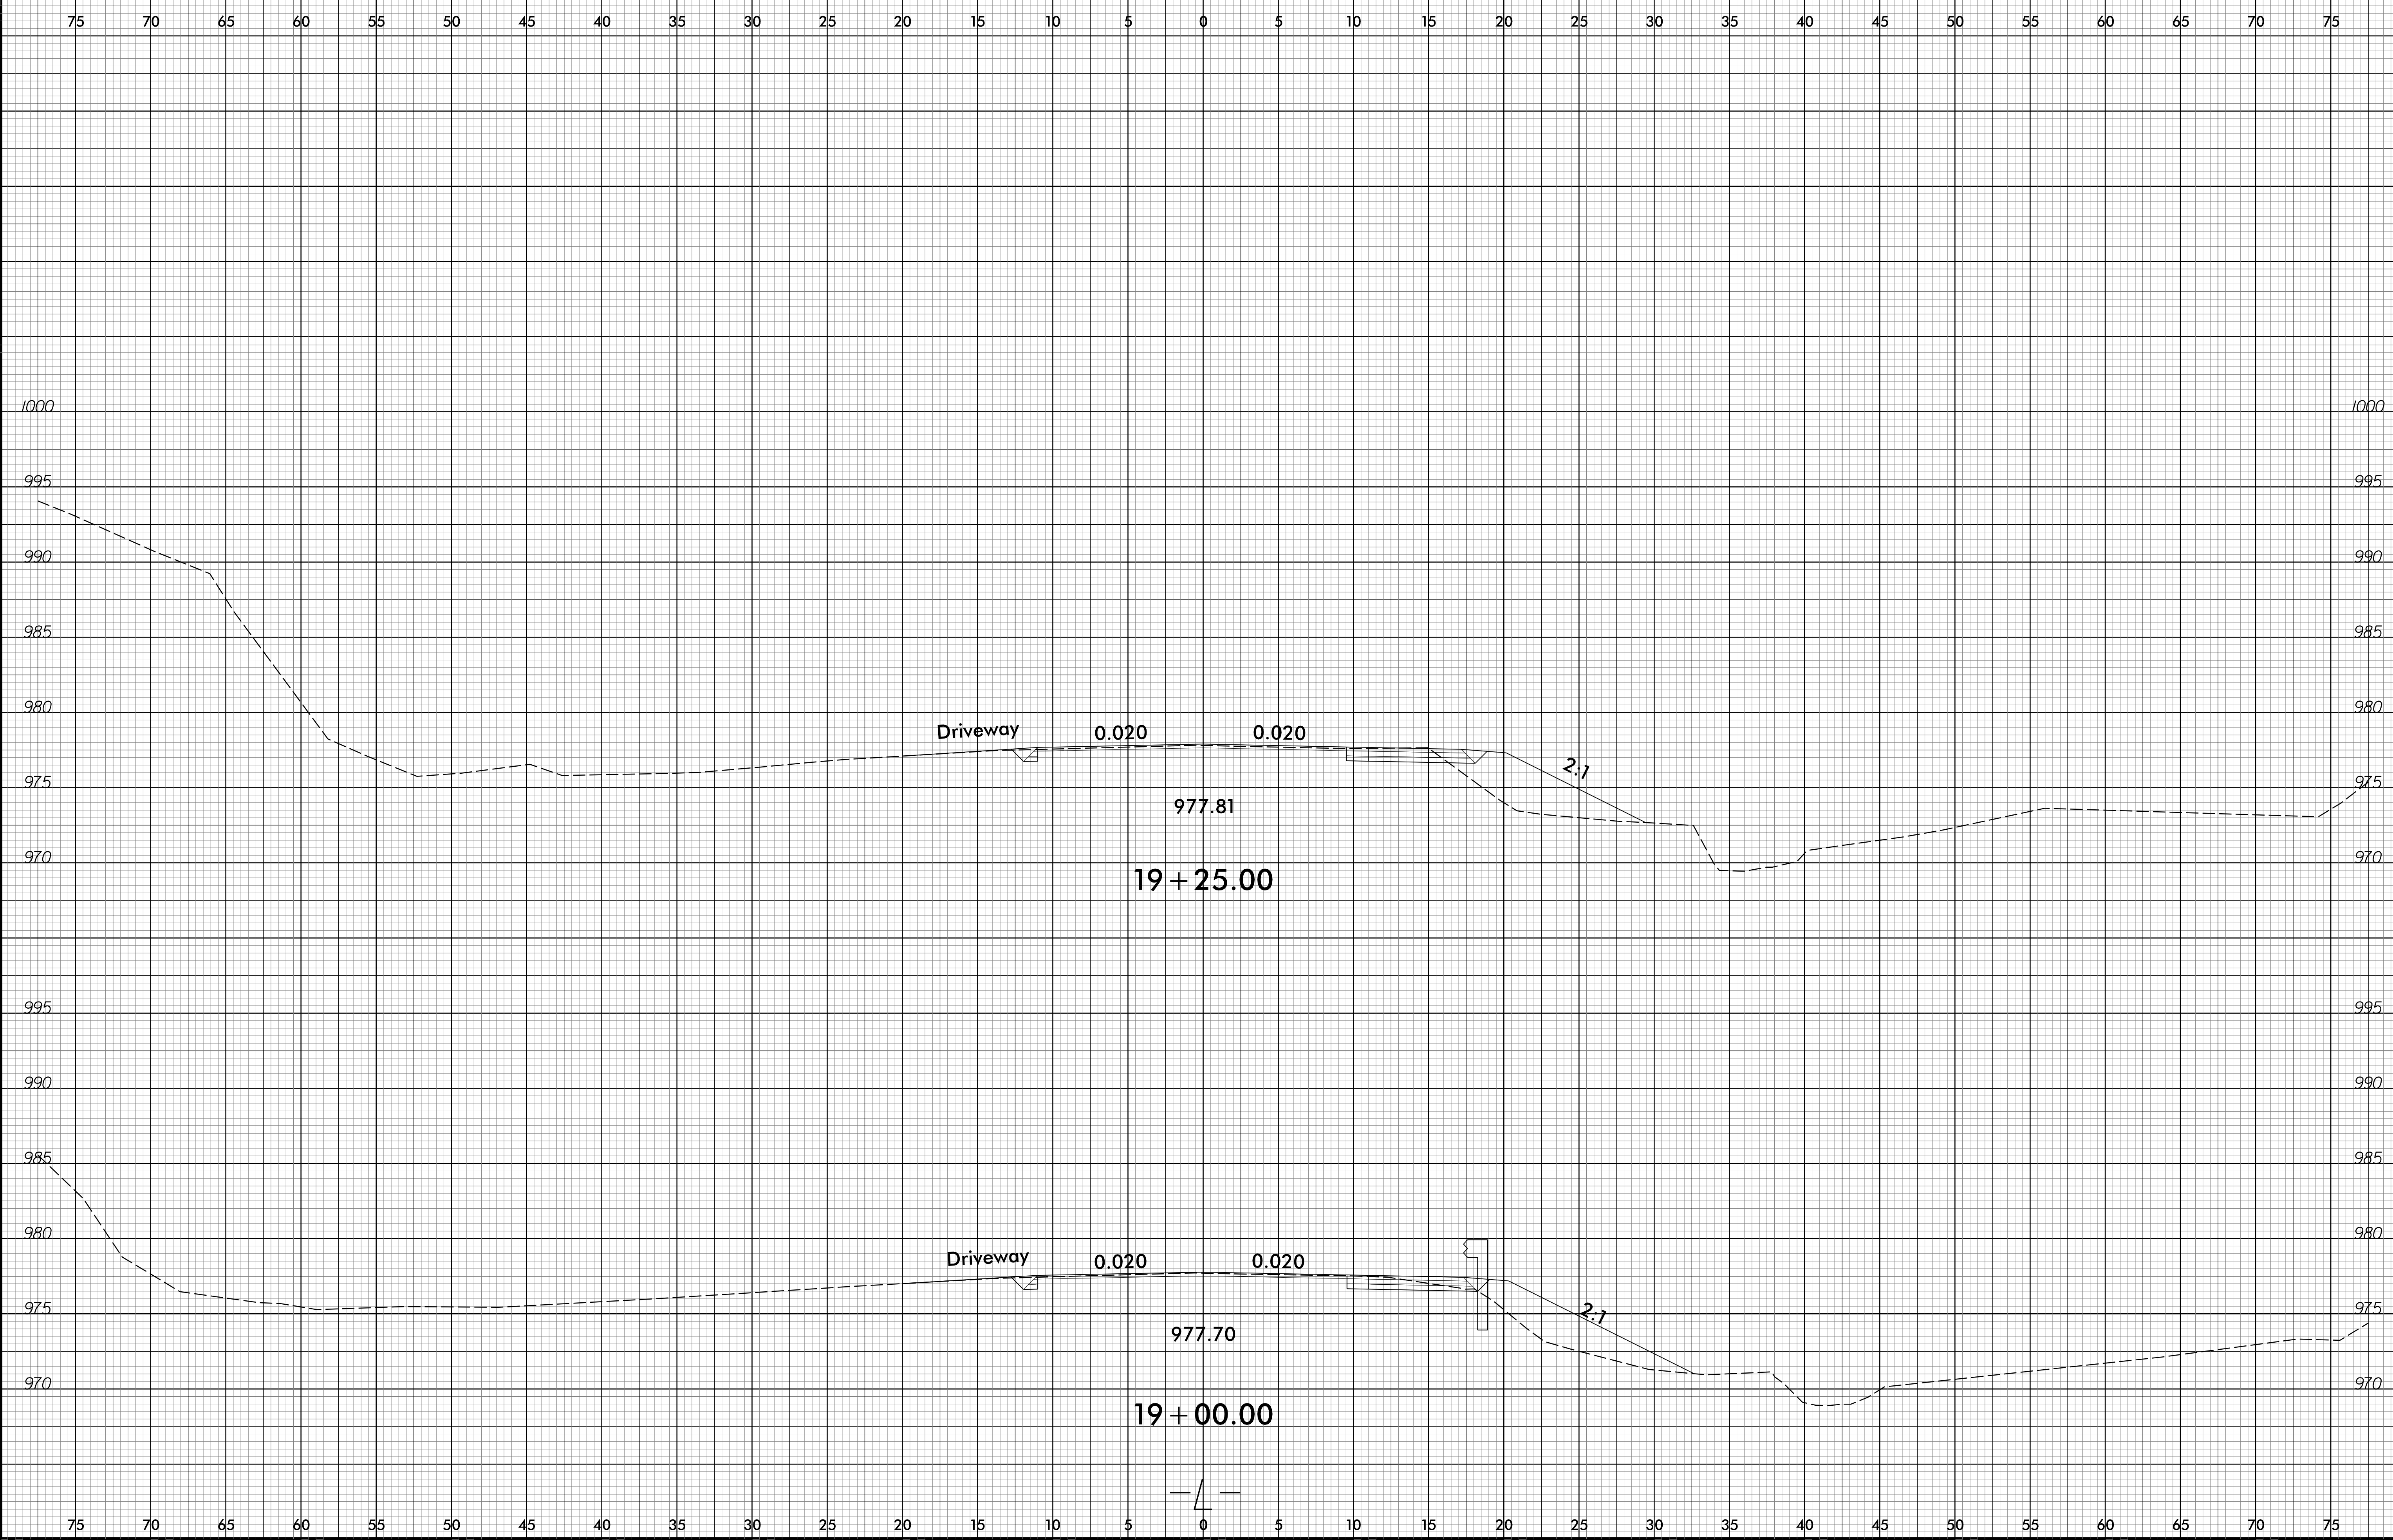

10/12/2016
R:\Roadway\Corridor-Model\Ing\B5398_Rdu_xpl.dgn
USER:NAME