
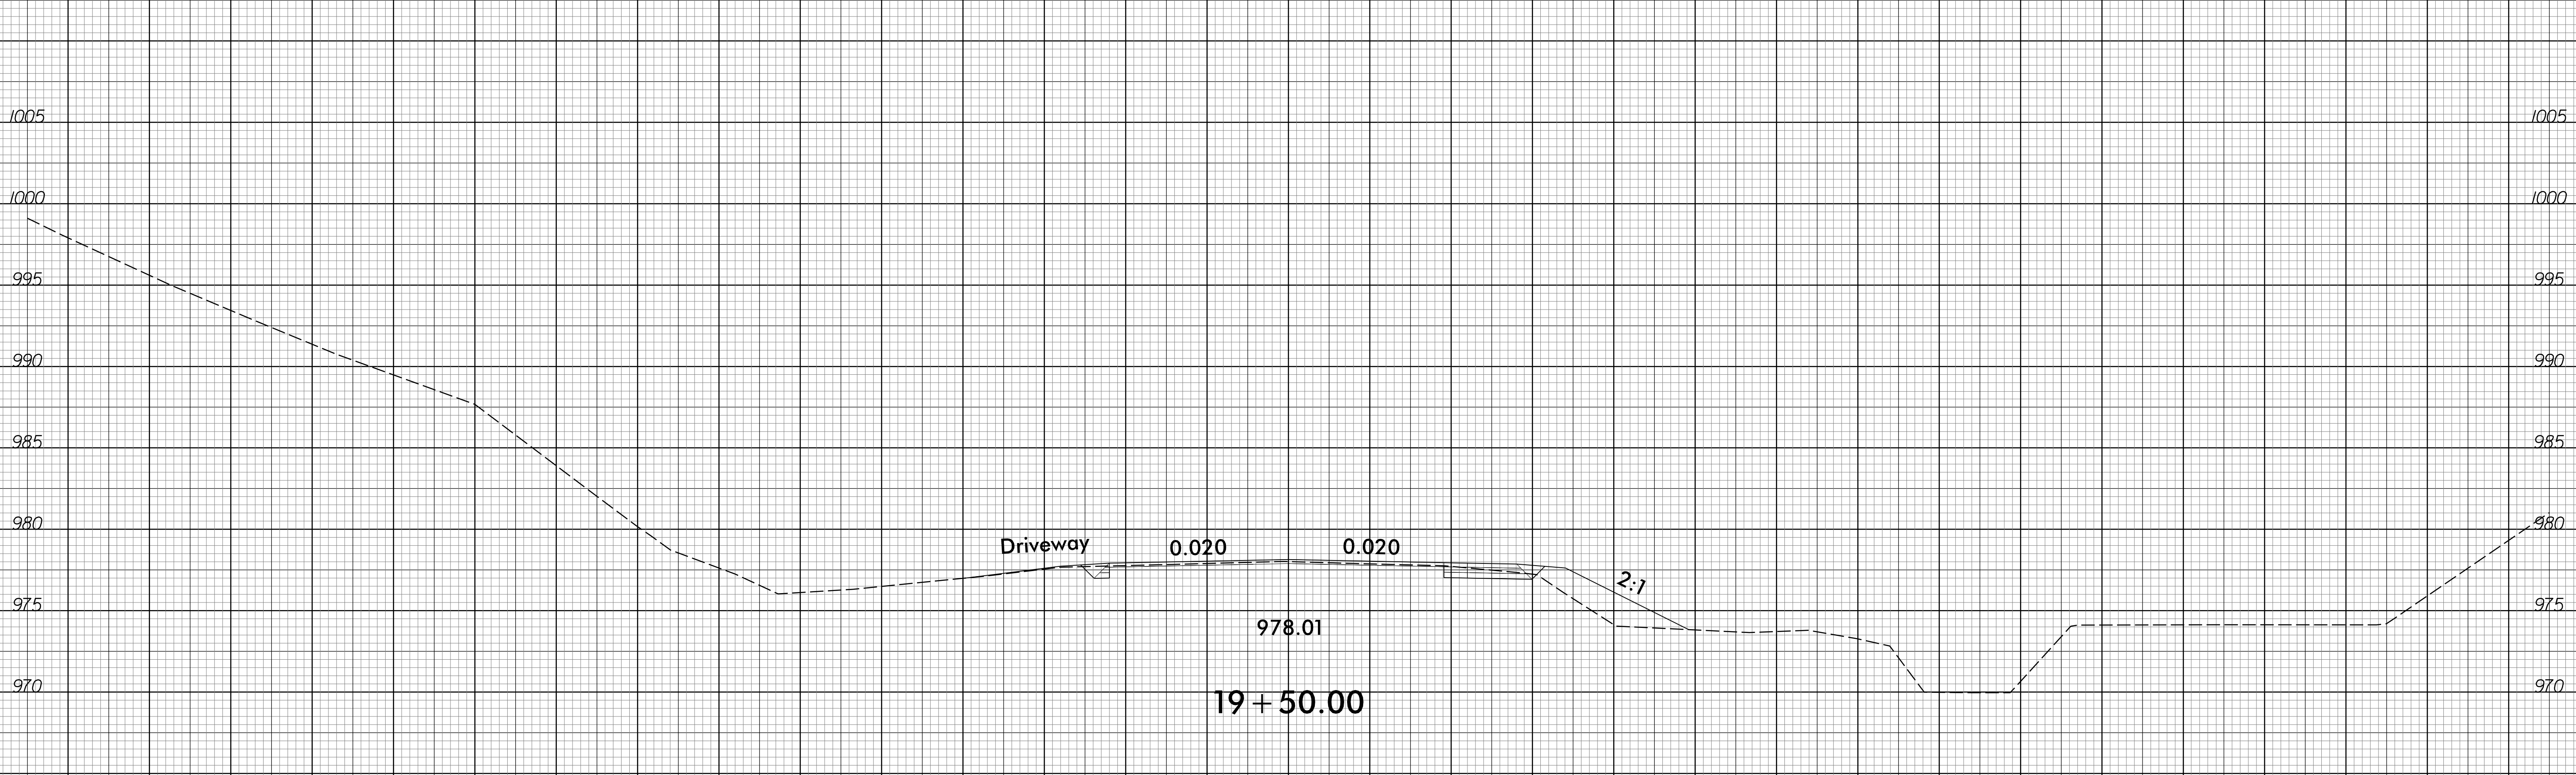


6/23/16

0 2.5 5	PROJ. REFERENCE NO.	SHEET NO.
	B-5398	X-16

75 70 65 60 55 50 45 40 35 30 25 20 15 10 5 0 5 10 15 20 25 30 35 40 45 50 55 60 65 70 75

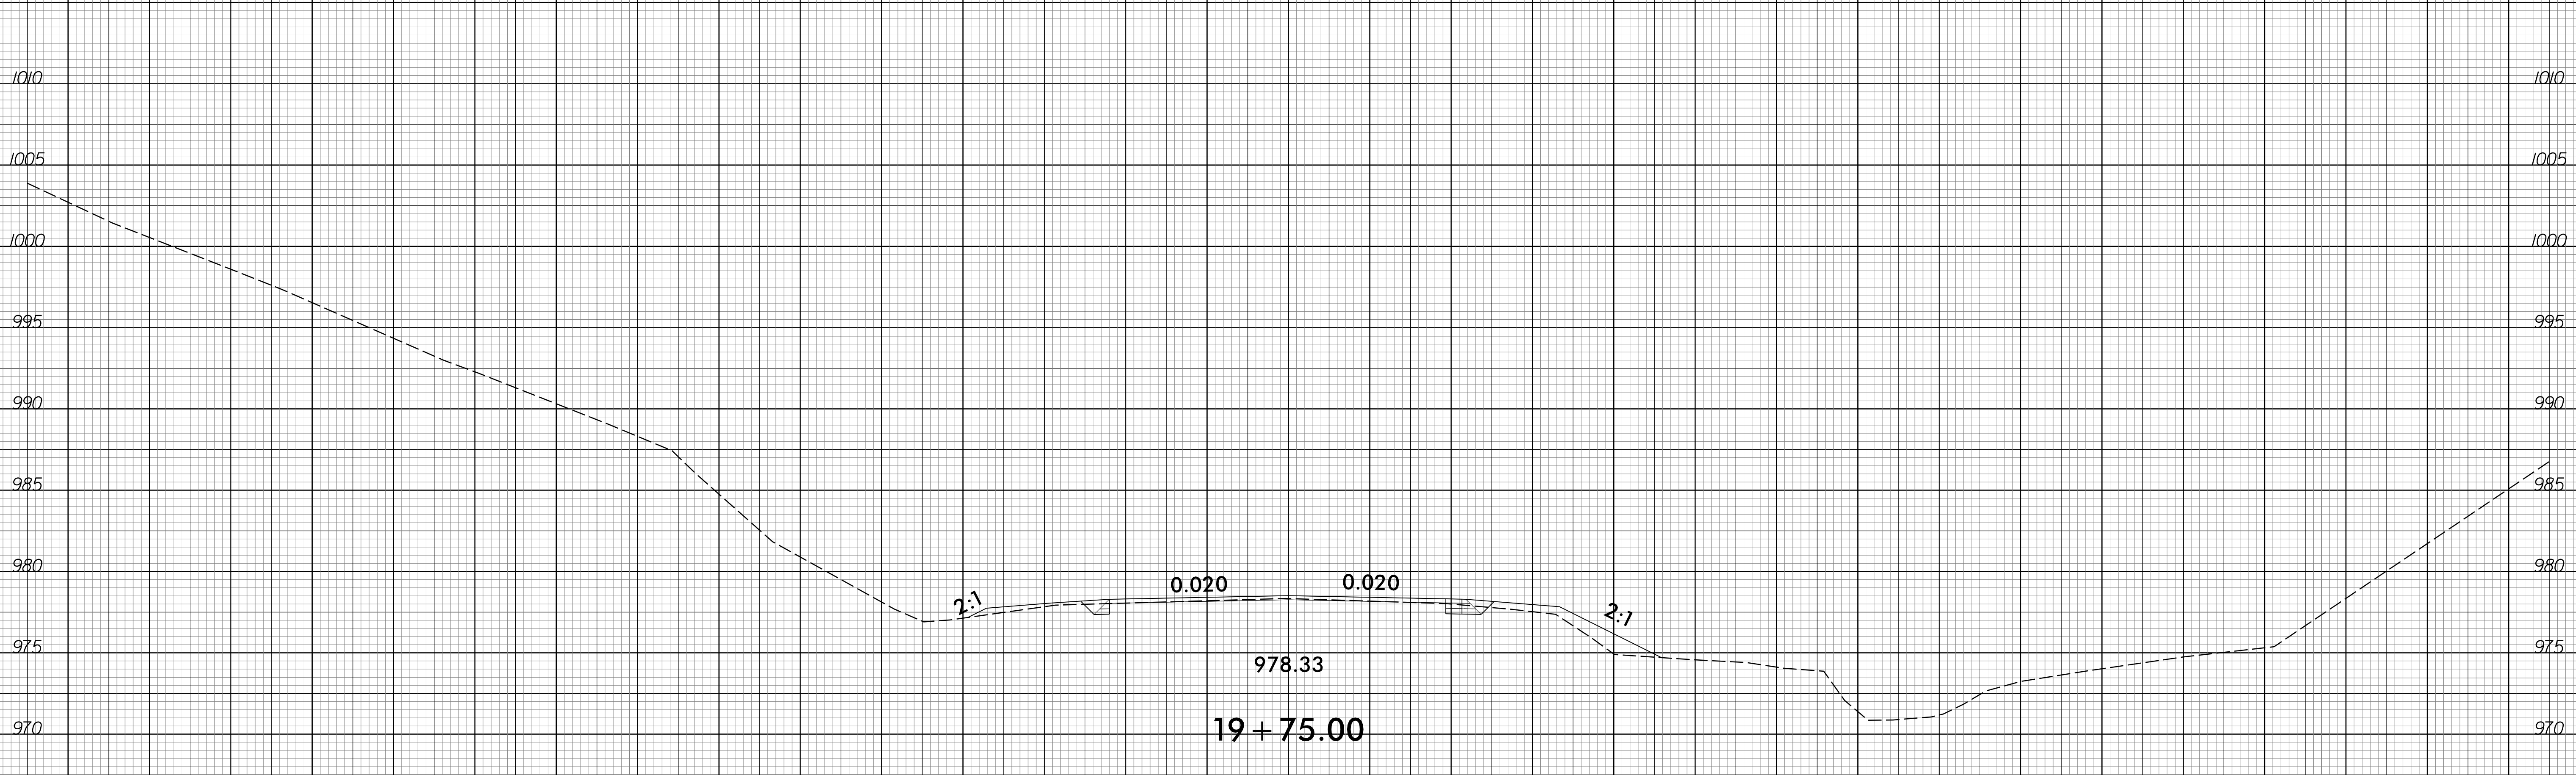

75 70 65 60 55 50 45 40 35 30 25 20 15 10 5 0 5 10 15 20 25 30 35 40 45 50 55 60 65 70 75

10/12/2016 R:\Roadway\Corridor-Model\19+50.00_Rdway_xpl.dgn