


TEMPORARY SHORING DATA

PROJ. REFERENCE NO.	SHEET NO.
R - 4753	TMP - 2B
 HDR Engineering, Inc. of the Carolinas 555 Fayetteville St, Suite 900 Raleigh, N.C. 27601 N.C.B.E.L.S. License Number: F-0116	

NOTES FOR TEMPORARY SHORING No. 16

FROM STATION 16+77 -DET2-, 19.0 FT LT TO STATION 17+42 -DET2-, 19.0 FT LT:

TEMPORARY SHORING IS REQUIRED FOR THE PIPE INSTALLATION
 ASSUMED GROUNDWATER ELEVATION = 2134 FT
 DRIVEN PILING MAY NOT PENETRATE BELOW ELEVATION 2140 FEET
 DUE TO BOULDERS, WEATHERED OR HARD ROCK.

NOTES FOR TEMPORARY SHORING No. 17

FROM STATION 128+35 -L-, 11.0 FT RT TO STATION 130+00 -L-, 11.0 FT RT:


ASSUMED GROUNDWATER ELEVATION = 2126 FT
 DRIVEN PILING MAY NOT PENETRATE BELOW ELEVATION 2150 FEET, PLUS
 OR MINUS 5 FEET DUE TO BOULDERS, WEATHERED OR HARD ROCK.

FROM STATION 130+00 -L-, 11.0 FT RT TO STATION 133+40 -L-, 11.0 FT RT:


ASSUMED GROUNDWATER ELEVATION = 2126 FT
 DRIVEN PILING MAY NOT PENETRATE BELOW ELEVATION 2140 FEET, PLUS
 OR MINUS 5 FEET DUE TO BOULDERS, WEATHERED OR HARD ROCK.

PLOT DRIVER: NCDOT_pdf_color_eng_50.plt
 USER: BSCOTT
 FILE: pwa\pwa\PTPA01\SouthEast_Tampa\Documents\000166\CON0079759\CON0099518\000000000258994\6.0_CAD_BIM\6.2_Work_In_Progress\R-4753\TrafficControl\TCP\AR-4753.TMP.TMP-02A&B.dgn
 PENTABLE: NCDOT_tcp.tbl
 TIME: 3:55:18 PM
 DATE: 9/28/2016


THE TEMPORARY SHORING NOTES SHOWN ON THIS SHEET WERE PROVIDED THROUGH SEALED DOCUMENTS FROM THE GEOTECHNICAL ENGINEERING UNIT. THE DOCUMENT WAS DATED AND SEALED ON 09/19/2016 BY A PROFESSIONAL ENGINEER, RICHARD SCOTT WEBB, LICENSE # 028669.

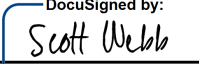APPROVED: 
5A82DE981AC4D6...
 DATE: 9/29/2016

SEAL

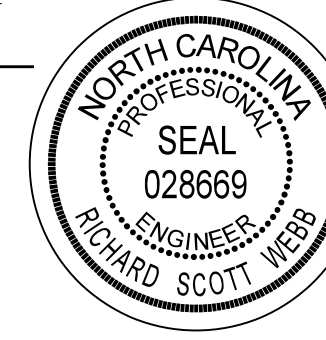

**DOCUMENT NOT CONSIDERED FINAL
UNLESS ALL SIGNATURES COMPLETED**

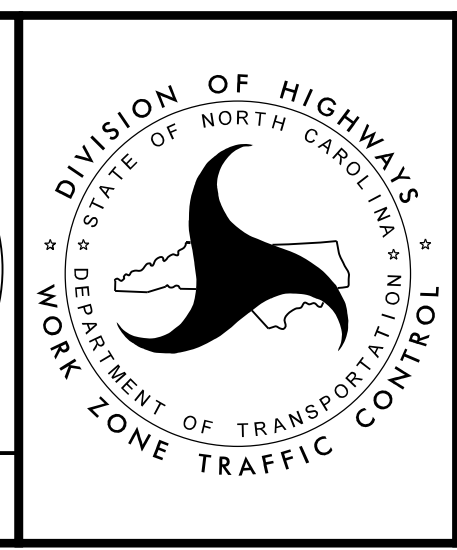

TEMPORARY
SHORING
DATA