
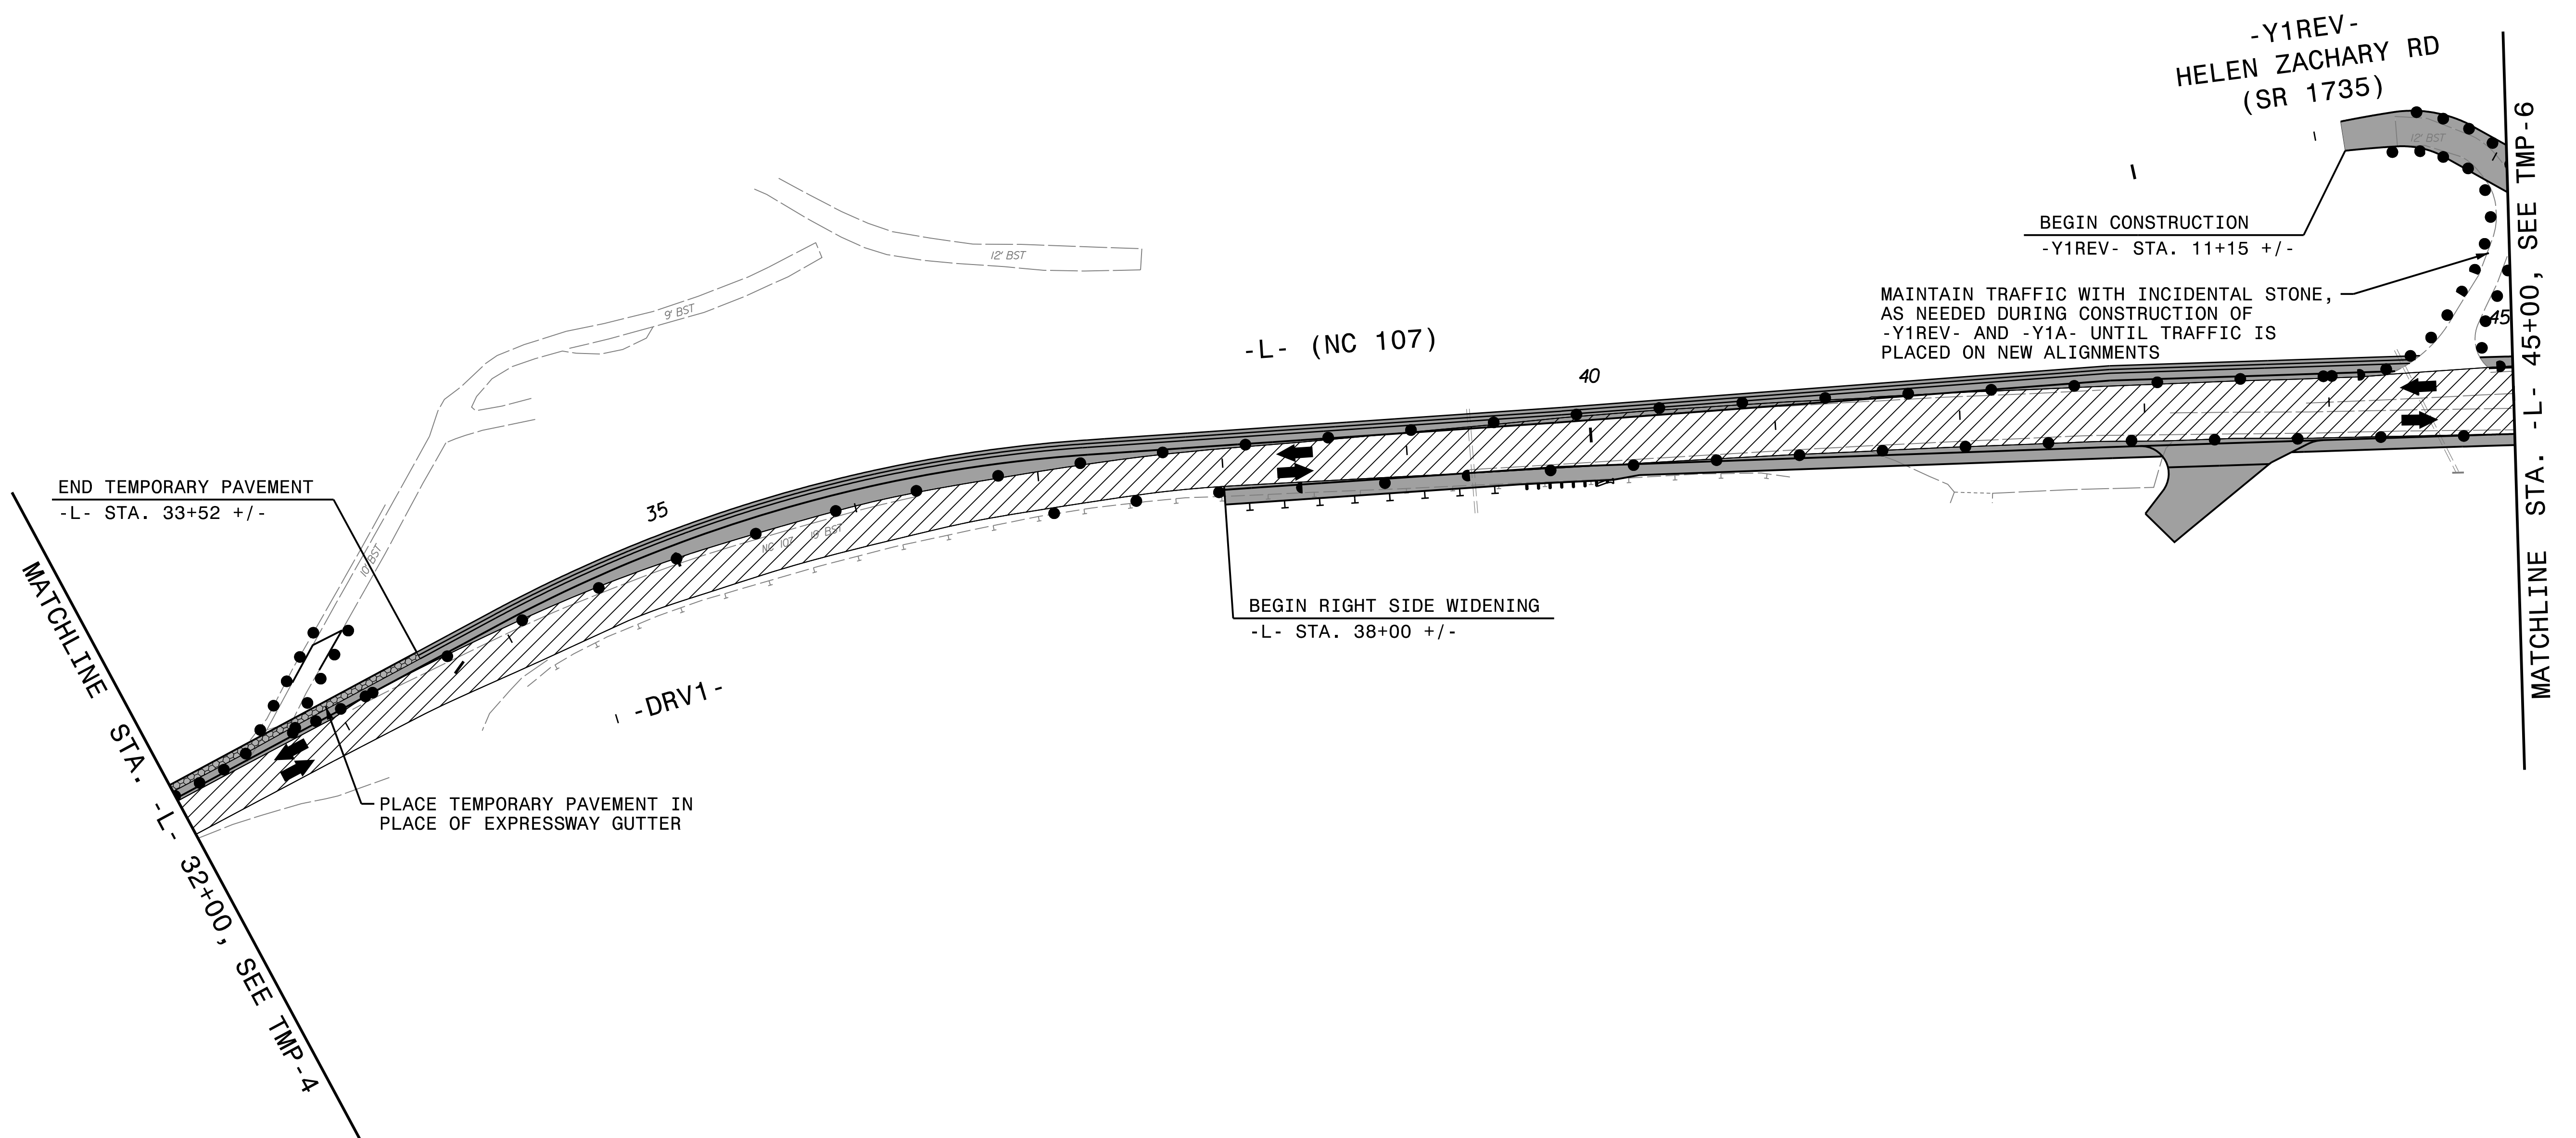
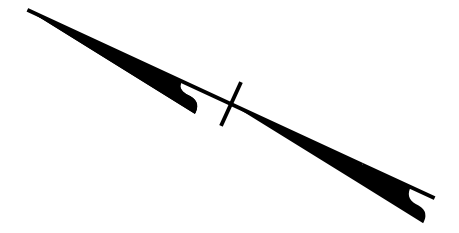
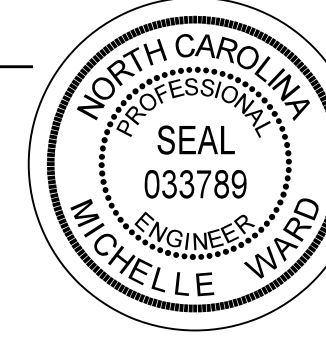



PROJ. REFERENCE NO. R - 4753	SHEET NO. TMP - 5
 HDR Engineering, Inc. of the Carolinas 555 Fayetteville St, Suite 900 Raleigh, N.C. 27601 N.C.B.E.L.S. License Number: F-0116	



PLOT DRIVER: NCDOT_pdf_color_eng_50.plt
 USER: bsco++
 FILE: pw:\PWAPP\PA01\SouthEast_Tampa\Documents\000166\CON0079759\CON0099518\00000000258994\6.0_CAD_BIM\6.2_Work_In_Progress\R-4753_TrafficControl\TCP\R-4753_TMP_TMP-05.dgn
 PENTABLE: NCDOT_tcp.tbl
 TIME: 1:59:27 PM
 DATE: 9/2/2016

APPROVED: <i>Michelle Ward</i> <small>F83857568926488</small> DATE: 9/2/2016 SEAL 		PHASE 1, STEP 1
DOCUMENT NOT CONSIDERED FINAL UNLESS ALL SIGNATURES COMPLETED		