


PLOT DRIVER: NCDOT\_pdf\_color\_eng\_50.plt  
 USER: bscoff  
 FILE: pw:\PWAPP\PA01\SouthEast\_Tampa\Documents\000166\CON0079759\Tampa\Documents\000166\CON0099518\000000000258994\6.0\_CAD\_BIM\6.2\_Work\_In\_Progress\R-4753\TrafficControl\TCP-R-4753\_TMP-TMP-08.dgn  
 PENTABLE: NCDOT\_tcp.tbl  
 TIME: 1:59:50 PM  
 DATE: 9/2/2016

APPROVED: *Michelle Ward*  
F83857568926488

DATE: 9/2/2016

SEAL

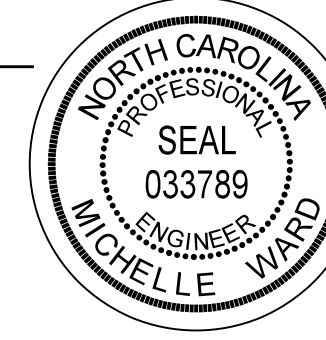

**DOCUMENT NOT CONSIDERED FINAL  
UNLESS ALL SIGNATURES COMPLETED**



PHASE 1, STEP 1