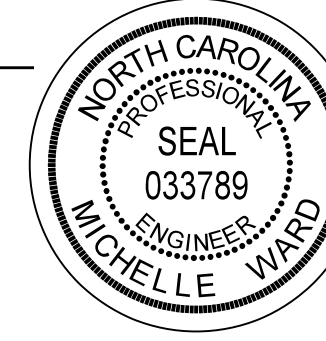

 TEMPORARY SHORING No.10
 QUANTITY = 932 SQ. FT.
 FROM -DET2- STA. 16+59 +/-, 19.0' RT
 TO -DET2- STA. 17+77 +/-, 19.0' RT

APPROVED: *Michelle Ward*
F8385756826488

DATE: 9/2/2016

SEAL



**DOCUMENT NOT CONSIDERED FINAL
UNLESS ALL SIGNATURES COMPLETED**



PHASE 1, STEP 1

PLOT DRIVER: NCDOT_pdf_color_eng_50.plt
 USER: bscoff
 FILE: pw:\PWA\PTPA01\SouthEast_Tampa\Documents\000166\CON0079759\CON0099518\00000000258994\6.0_CAD_BITMAP\6.2_Work_In_Progress\N-4753_TrafficControl\TCP\N-4753_TMP-TMP-14.dgn
 PENTABLE: NCDOT_tcp.tbl
 DATE: 9/2/2016
 TIME: 2:00:46 PM