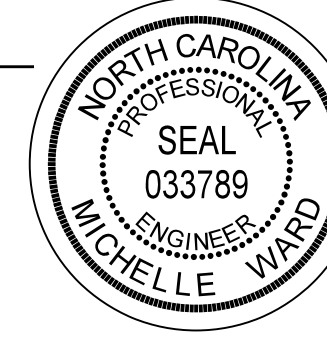



PLOT DRIVER: NCDOT_pdf_color_eng_50.plt
 USER: bscoff
 FILE: pw:\PWAPP\PA01\SouthEast_Tampa\Documents\000166\CON0079759\CON0099518\00000000258994\6.0_CAD_BITMAP\6.2_Work_In_Progress\R-4753_TrafficControl\TCP\R-4753_TMP-TMP-20.dgn
 PENTABLE: NCDOT_tcp.tbl
 TIME: 2:01:37 PM
 DATE: 9/2/2016

APPROVED: <i>Michelle Ward</i> <small>F8385756826488</small> DATE: 9/2/2016 SEAL 		PHASE 1, STEPS 2 & 3
DOCUMENT NOT CONSIDERED FINAL UNLESS ALL SIGNATURES COMPLETED		