
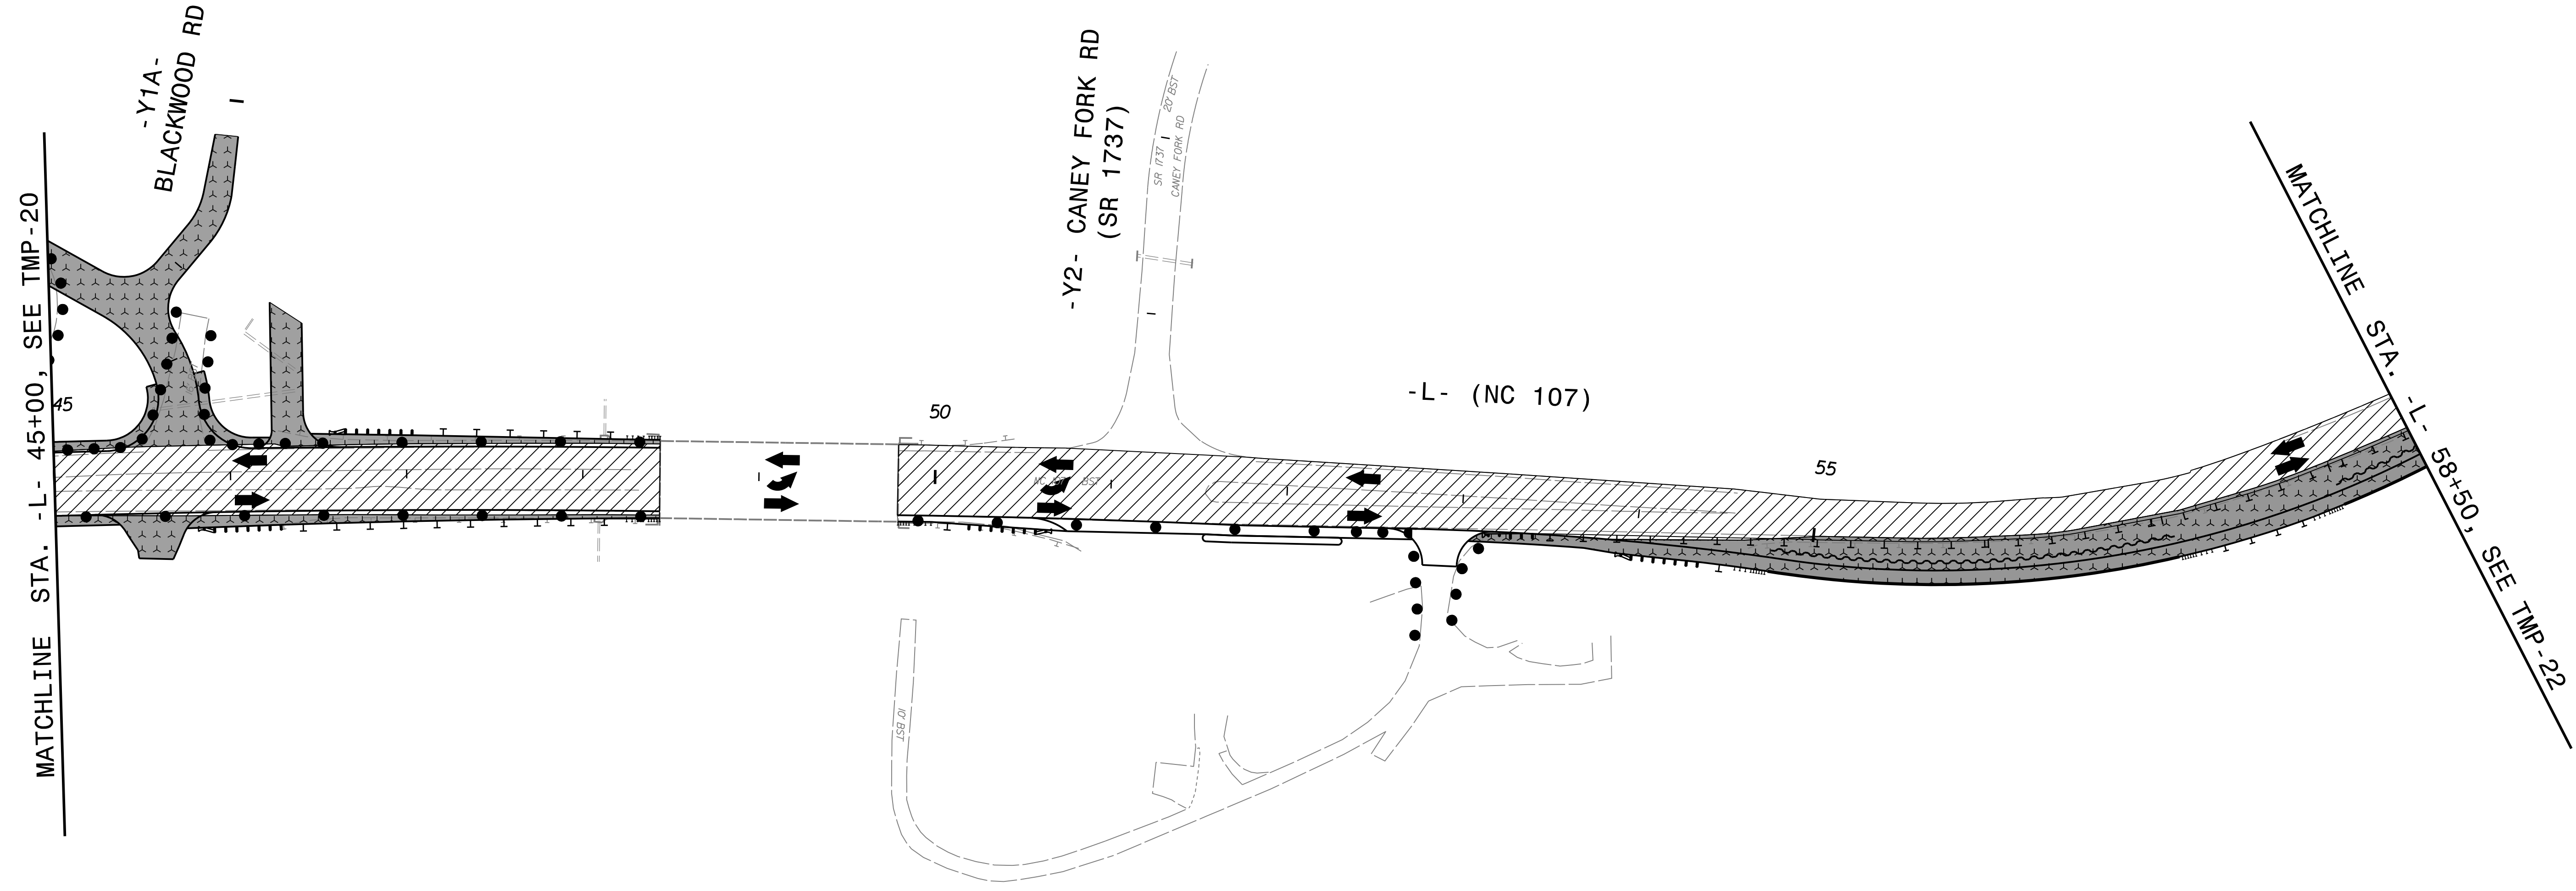
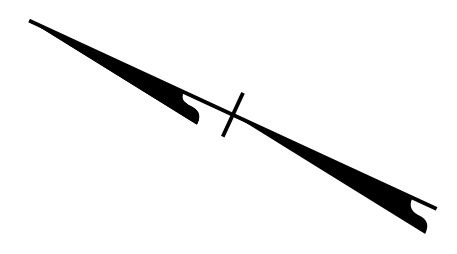


PROJ. REFERENCE NO.	SHEET NO.
R - 4753	TMP - 21
 HDR Engineering, Inc. of the Carolinas 555 Fayetteville St, Suite 900 Raleigh, N.C. 27601 N.C.B.E.L.S. License Number: F-0116	




PLOT DRIVER: NCDOT_pdf_color_eng_50.plt
 USER: dscoff
 FILE: pw:\PWA\PTPA01\SouthEast_Tampa\Documents\000166\CON0079759\CON0099518\00000000258994\6.0_CAD_BIM\6.2_Work_In_Progress\R-4753\TrafficControl\TCPAR-4753_TMP-TMP-21.dgn
 PENTABLE: NCDOT_tcp.tbl
 TIME: 2:01:46 PM
 DATE: 9/2/2016


APPROVED: *Michelle Ward*
F8385756826488

DATE: 9/2/2016

SEAL

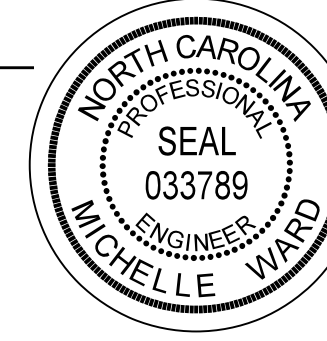

**DOCUMENT NOT CONSIDERED FINAL
UNLESS ALL SIGNATURES COMPLETED**

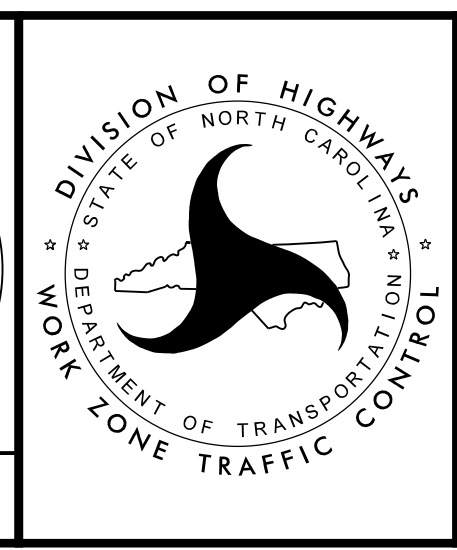

PHASE 1, STEPS 2 & 3