


PLOT DRIVER: NCDOT\_pdf\_color\_eng\_50.plt  
 USER: bscott  
 FILE: pw:\PWAPP\PA01\SouthEast\_Tampa\Documents\000166\CON0079759\CON0099518\00000000258994\6.0\_CAD\_BITMAP\6.2\_Work\_In\_Progress\R-4753\_TrafficControl\TCP\R-4753\_TMP\_TMP-23.dgn  
 PENTABLE: NCDOT\_tcp.tbl  
 TIME: 2:02:01 PM  
 DATE: 9/2/2016

TEMPORARY SHORING No. 6  
 QUANTITY = 9185 SQ. FT.  
 FROM -L- STA. 71+58 +/-, 11.0' RT  
 TO -L- STA. 81+90 +/-, 11.0' RT

APPROVED: *Michelle Ward*  
 DATE: 9/2/2016  
 SEAL  

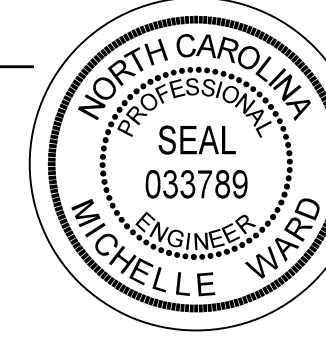


PHASE 1, STEPS 2 & 3

DOCUMENT NOT CONSIDERED FINAL UNLESS ALL SIGNATURES COMPLETED