


5/14/99


PROJECT REFERENCE NO. R-4753	SHEET NO. PMP-3
---------------------------------	--------------------

SCOTT CLARK  
11/18/2016

**DOCUMENT NOT CONSIDERED FINAL  
UNLESS ALL SIGNATURES COMPLETED**

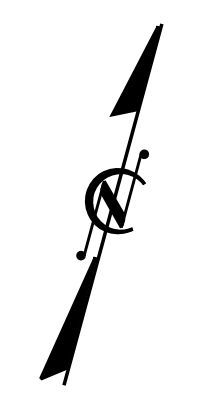

9/15/2016 4:47:53 PM C:\Users\scottc\OneDrive\Documents\03\_CADD\PLANS\PM\160923\_09\_PM\_03.dgn

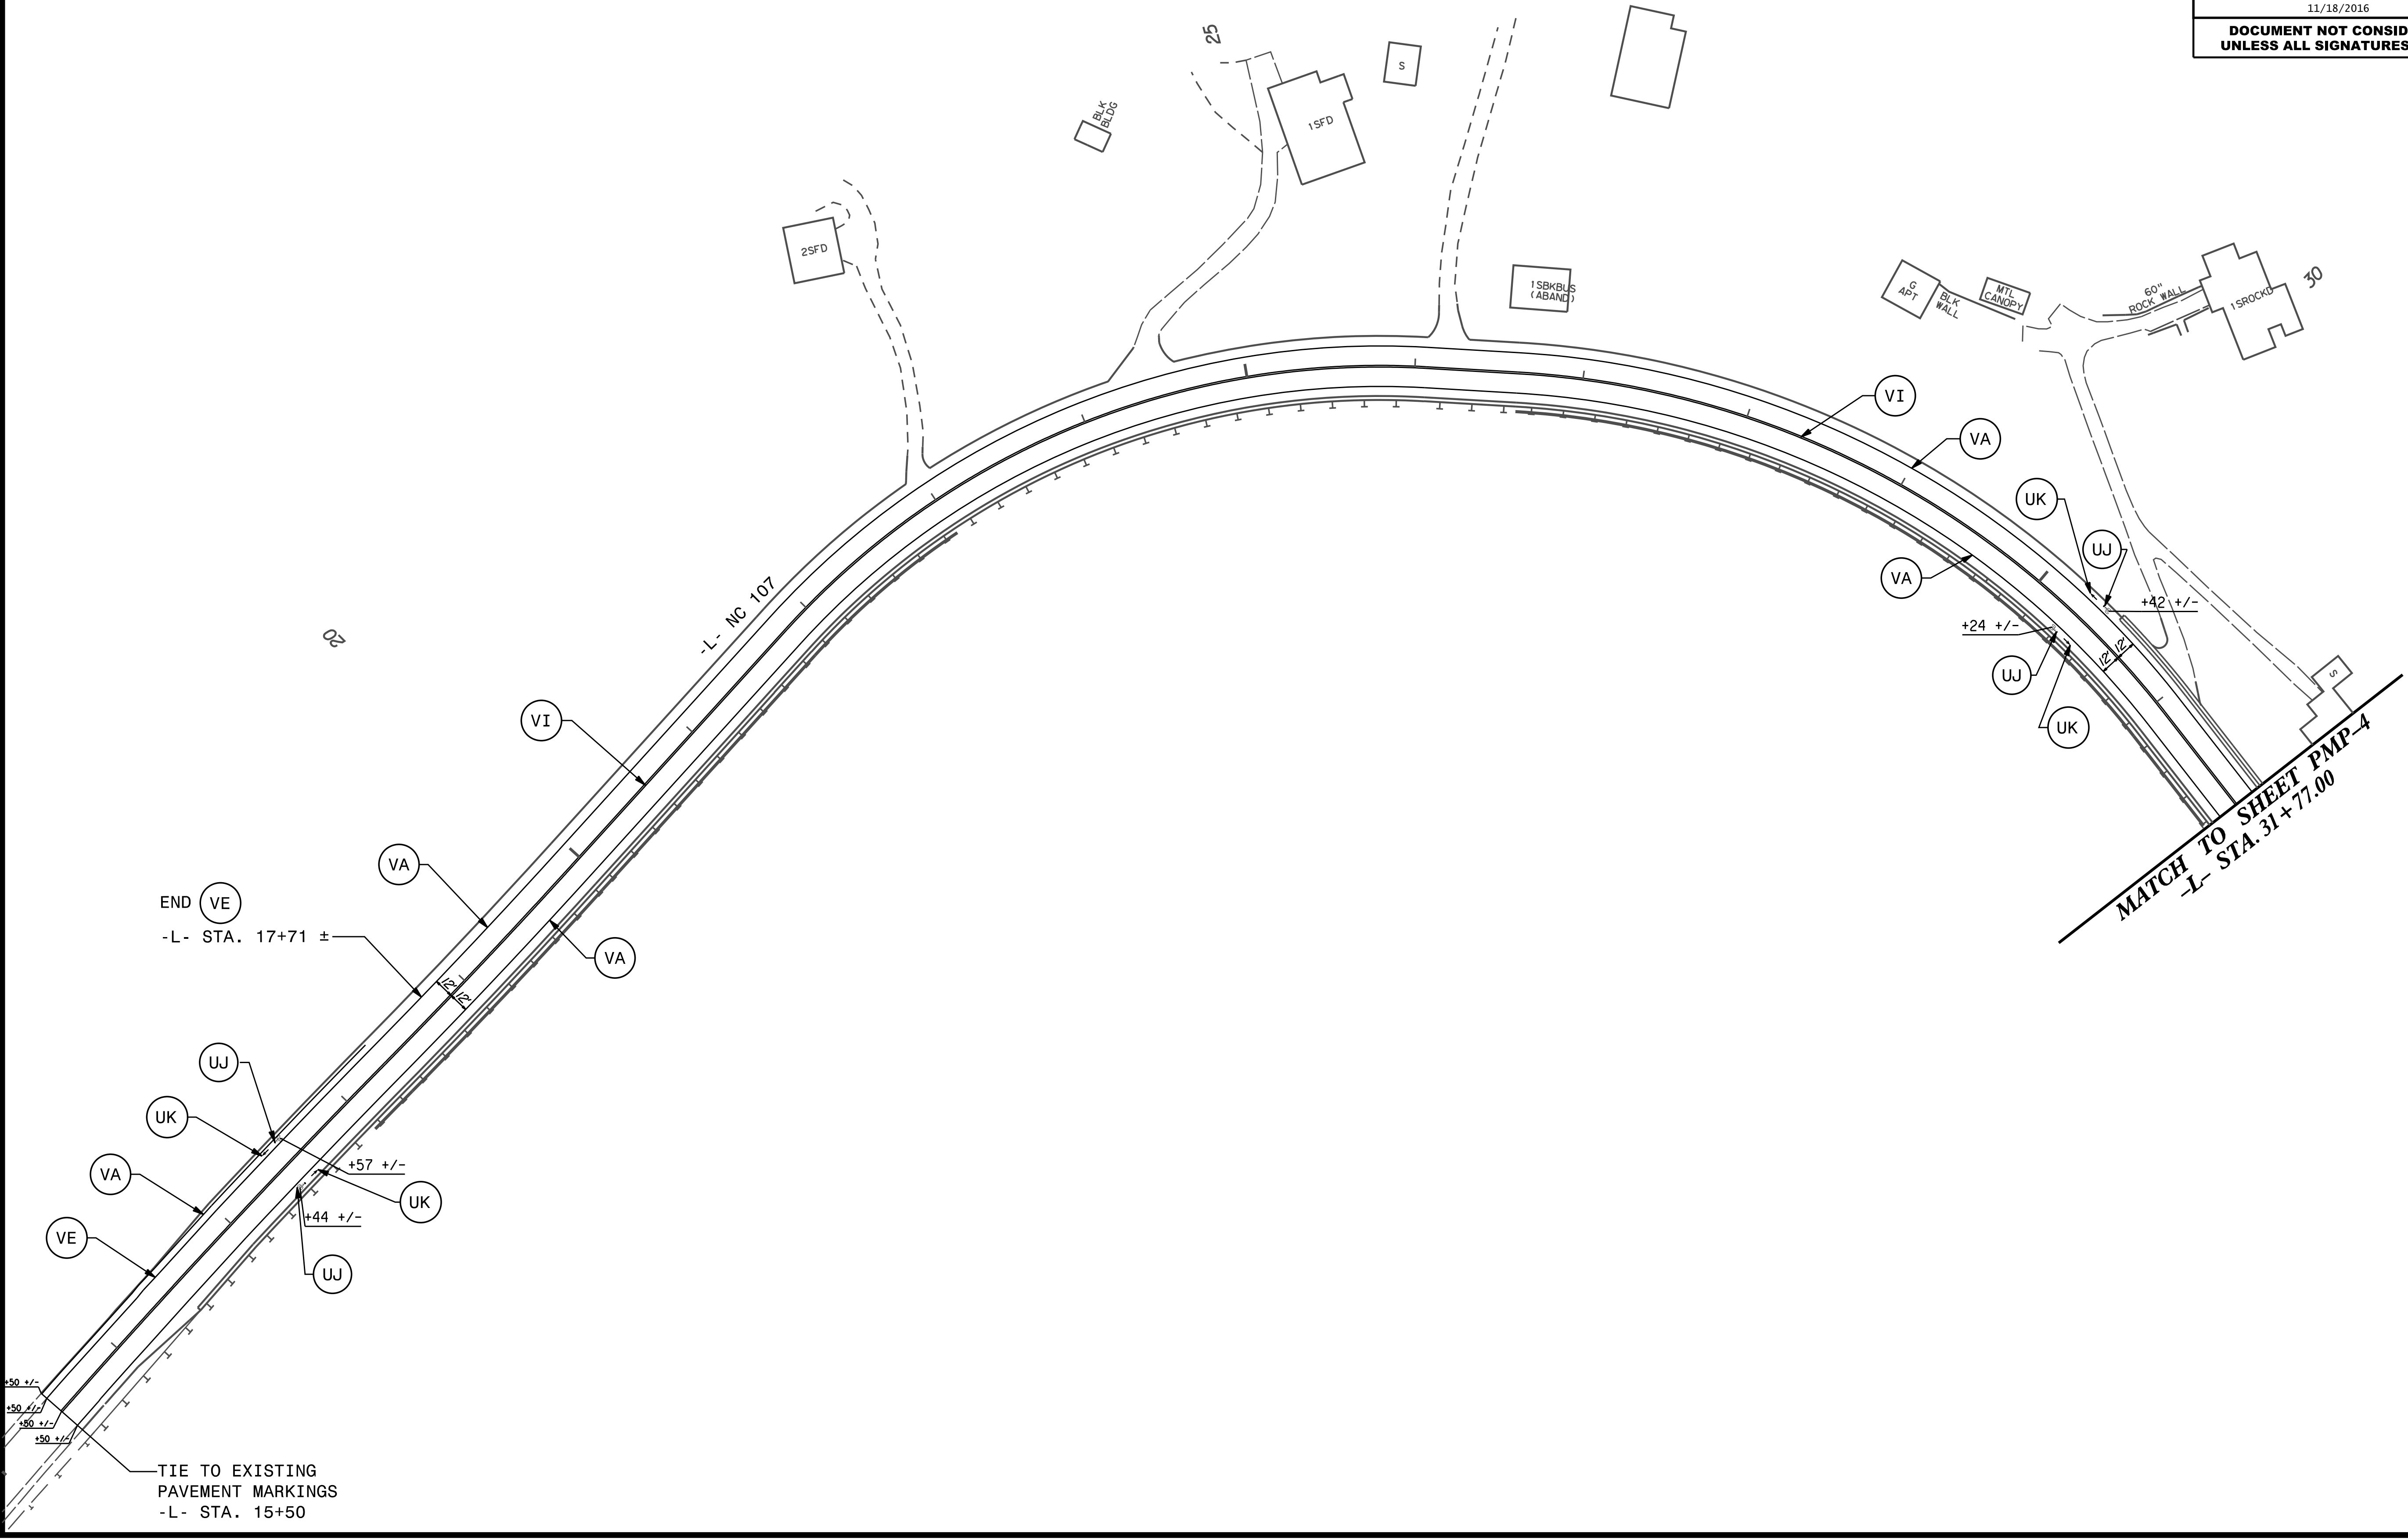

END (VE)  
-L- STA. 17+71 ±

TIE TO EXISTING  
PAVEMENT MARKINGS  
-L- STA. 15+50

**MATCH TO SHEET PMP-4**  
-L- STA. 31+77.00