


5/14/99

PROJECT REFERENCE NO. R-4753	SHEET NO. PMP-4
---------------------------------	--------------------

SEAL
24416
ENGINEER
SCOTT CLARK
11/18/2016

**DOCUMENT NOT CONSIDERED FINAL
UNLESS ALL SIGNATURES COMPLETED**

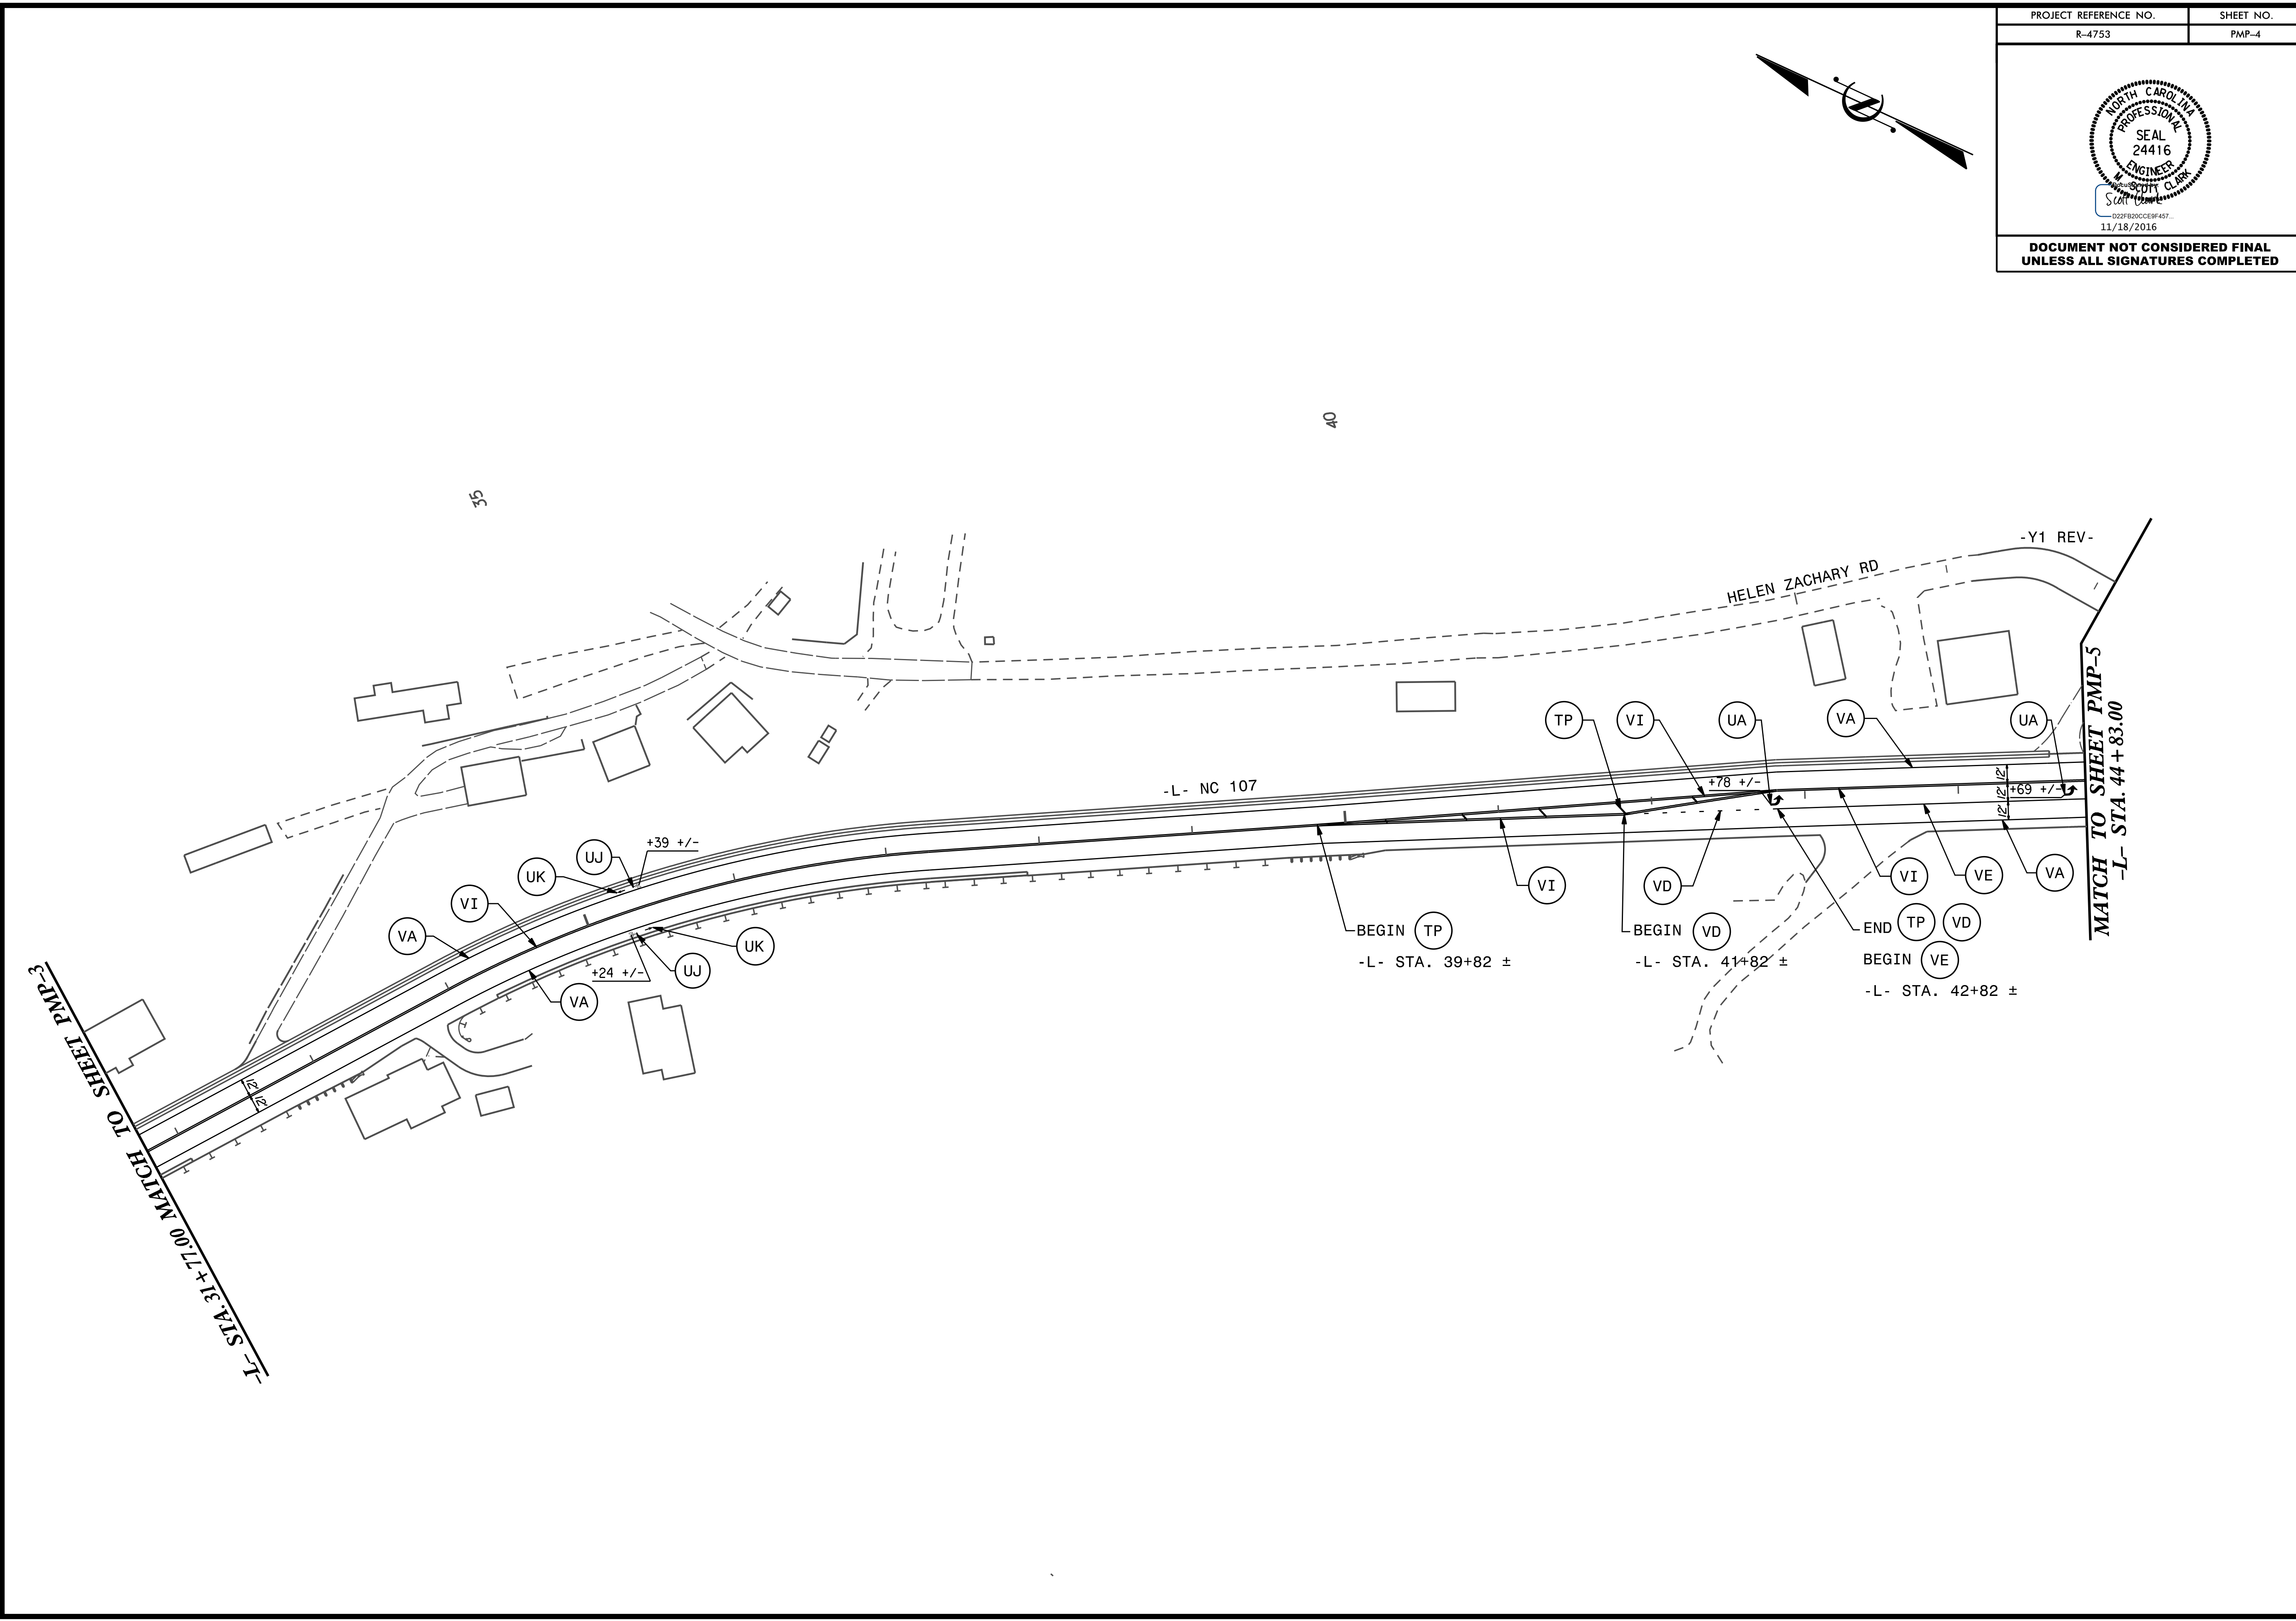

9/15/2016 4:75:33 PM C:\Users\scottc\OneDrive\Documents\Projects\03_CADD\PLANS\PM\160923_09_PM_04.dgn