


PROJECT REFERENCE NO. R-4753	SHEET NO. SGN-3
APPROVED: _____	
DATE: _____	
SEAL 	
DOCUMENT NOT CONSIDERED FINAL UNLESS ALL SIGNATURES COMPLETED	


401) QUANTITY REQ'D . 3

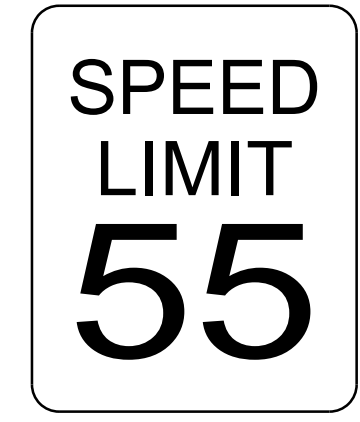

24 X 30  
R2-1

ONE "U" POST PER SIGN


406) QUANTITY REQ'D . 5



18 X 18  
W13-1P

MOUNT BELOW SIGN .405.  
MOUNT BELOW SIGN .408.  
MOUNT BELOW SIGN .412.  
IN .5. INSTALLATIONS  
ONE "U" POST PER SIGN


411) QUANTITY REQ'D . 4



18 X 18  
W13-1P

MOUNT BELOW SIGN .415.  
MOUNT BELOW SIGN .416.  
IN .4. INSTALLATIONS  
ONE "U" POST PER SIGN


416) QUANTITY REQ'D . 1

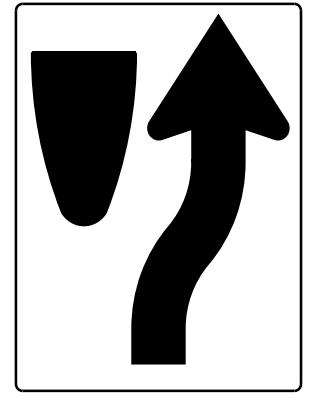

24 X 30  
R4-7

ONE "U" POST PER SIGN


402) QUANTITY REQ'D . 6

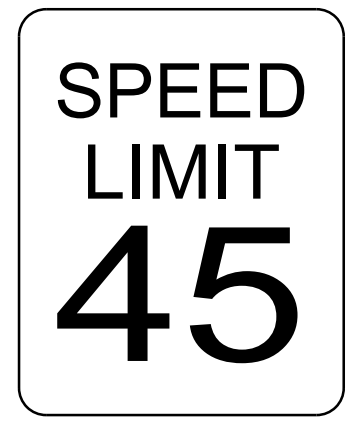

24 X 30  
R2-1

ONE "U" POST PER SIGN


407) QUANTITY REQ'D . 1



36 X 36  
W1-2

ONE "U" POST PER SIGN


412) QUANTITY REQ'D . 2

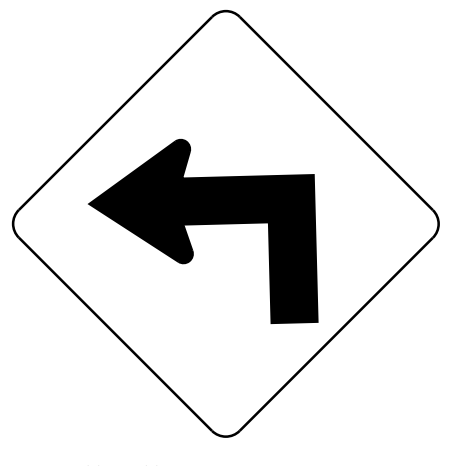

36 X 36  
W1-1

ONE "U" POST PER SIGN


417) QUANTITY REQ'D . 1



24 x 8  
R3-17bP

MOUNT BELOW SIGN .403.  
IN 1 INSTALLATIONS  
ONE "U" POST PER SIGN


403) QUANTITY REQ'D . 10

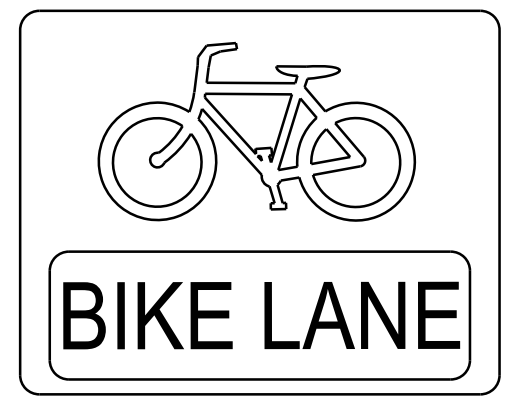

24 X 18  
R3-17

ONE "U" POST PER SIGN


408) QUANTITY REQ'D . 5

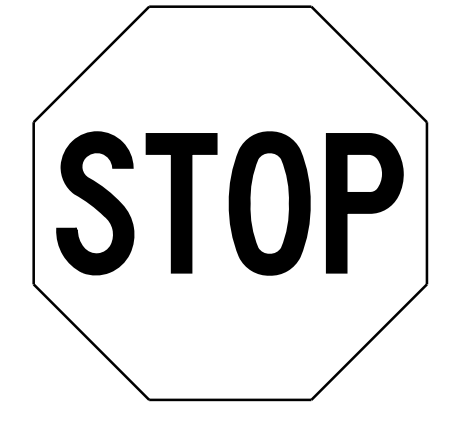

36 X 36  
R1-1

ONE "U" POSTS PER SIGN


413) QUANTITY REQ'D . 2

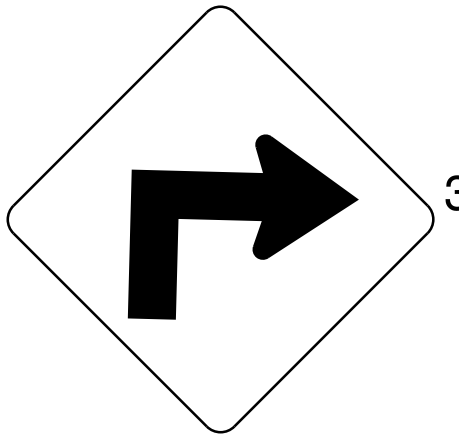

36 X 36  
W1-1

ONE "U" POST PER SIGN


418) QUANTITY REQ'D . 1

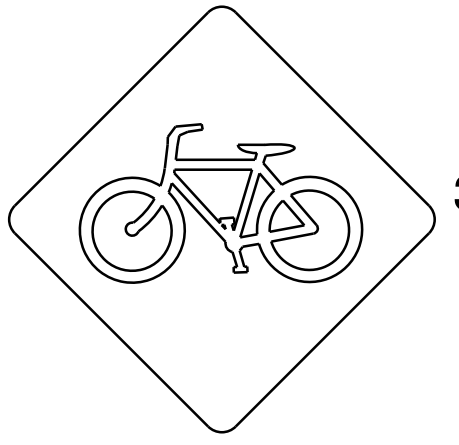

36 X 36  
W11-1

ONE "U" POST PER SIGN


404) QUANTITY REQ'D . 5



36 X 36  
S3-1

ONE "U" POST PER SIGN


409) QUANTITY REQ'D . 2

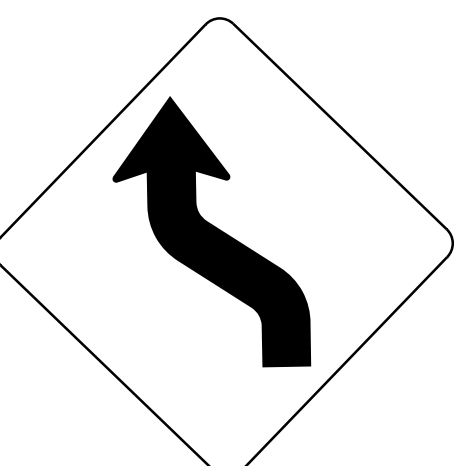

36 X 36  
W1-4

ONE "U" POST PER SIGN


414) QUANTITY REQ'D . 22

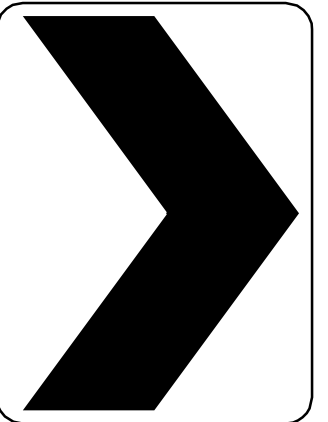

18 X 24  
W1-8

ONE "U" POST PER 2 SIGNS  
MOUNTED BACK TO BACK


419) QUANTITY REQ'D . 1



18 X 24  
W16-1P

MOUNT BELOW SIGN .418.  
IN 1 INSTALLATIONS  
ONE "U" POST PER SIGN


405) QUANTITY REQ'D . 2

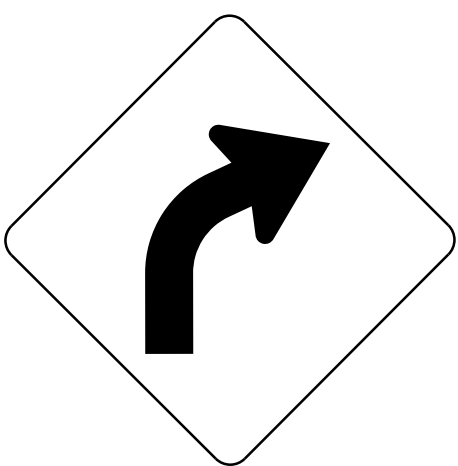

36 X 36  
W1-2

ONE "U" POST PER SIGN


410) QUANTITY REQ'D . 1

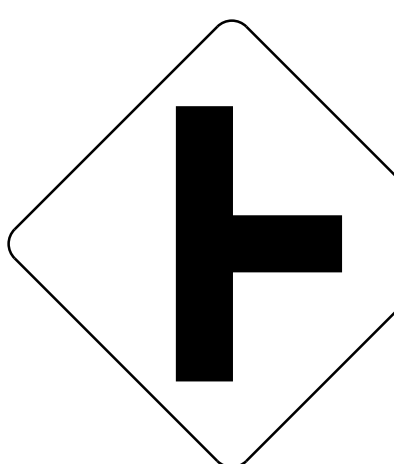

36 X 36  
W2-2

ONE "U" POST PER SIGN

415) QUANTITY REQ'D . 2



36 X 36  
W3-5

ONE "U" POST PER SIGN

**TYPE "E" SIGNS**

9/15/2016 16:09:23-NCDDOT\_R4753JacksonCo\RDDESIGN\03\_CADD\PLANS\SG\160923\_16\_SG\_03.dgn  
C:\2016\160923-NCDDOT\_R4753JacksonCo\RDDESIGN\03\_CADD\PLANS\SG\160923\_16\_SG\_03.dgn  
DAVENPORT/scloak