


5/14/2016

PROJECT REFERENCE NO. R-4753	SHEET NO. SIGN-4
---------------------------------	---------------------

SCOTT CLARK
11/18/2016

**DOCUMENT NOT CONSIDERED FINAL
UNLESS ALL SIGNATURES COMPLETED**

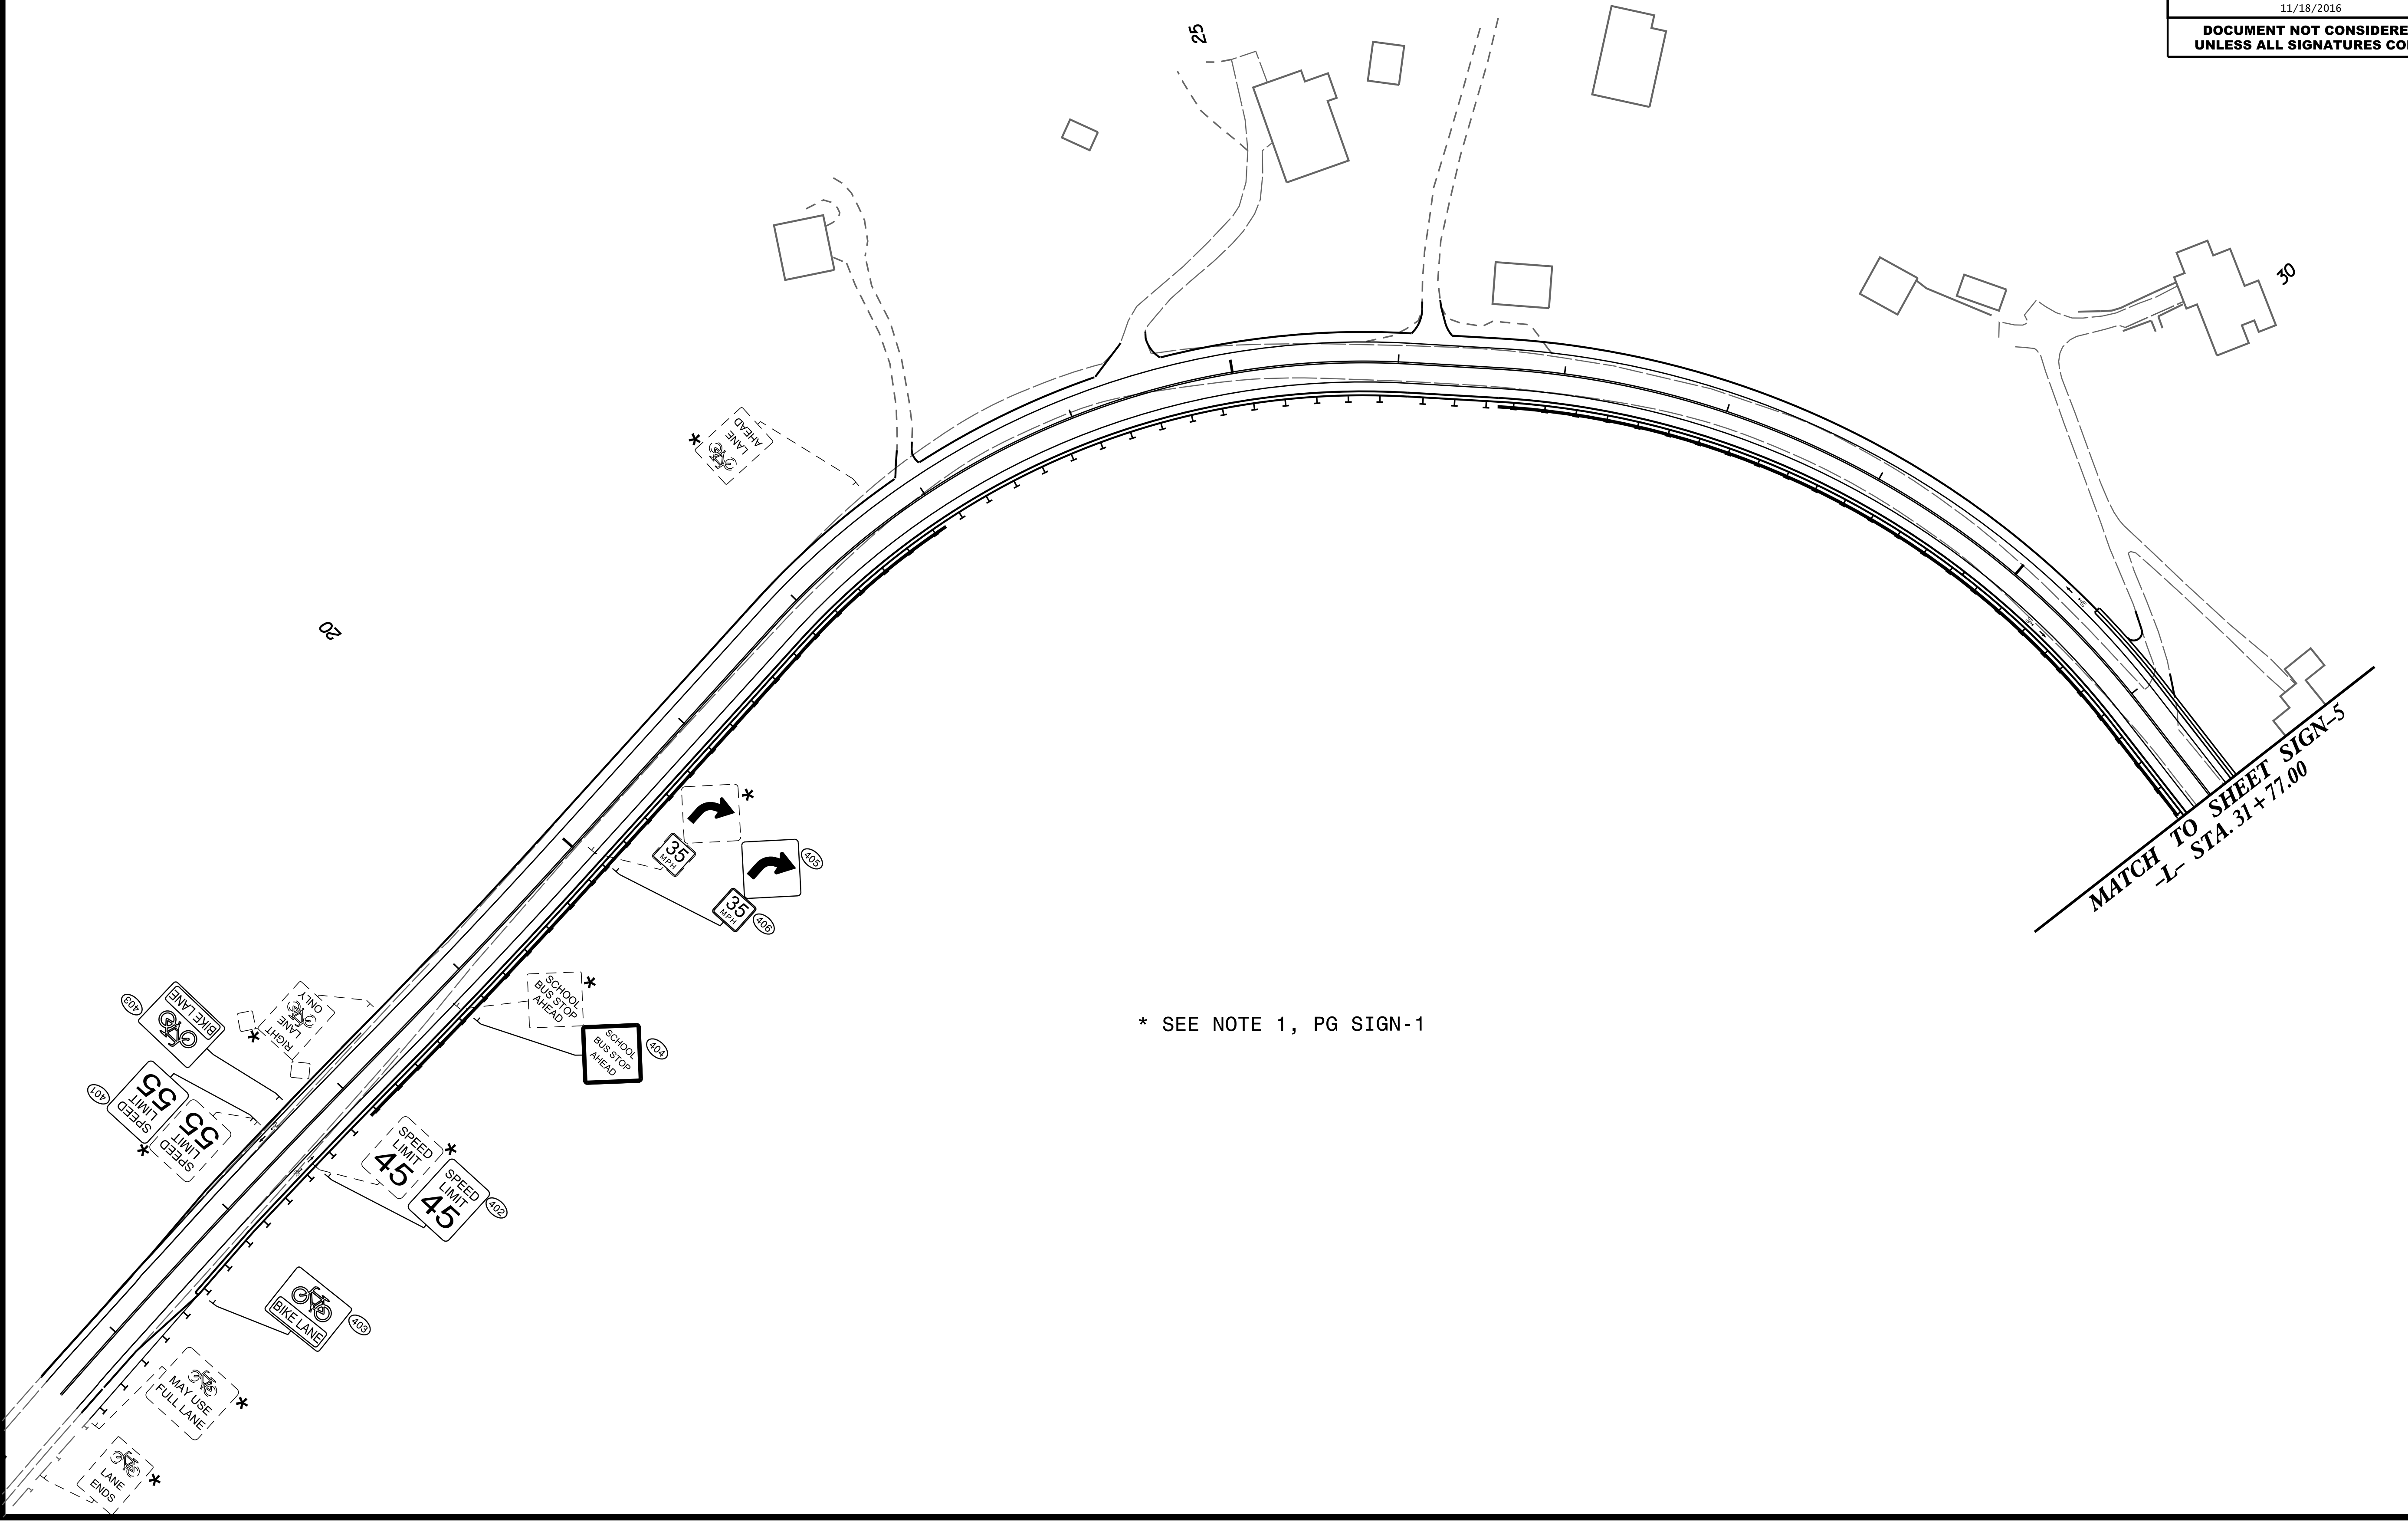

9/15/2016 14:75:33 Jacks\PTC9...DESIGN\03_CADD\PLANS\SG\160923-16-SG-04.dgn