


UTILITIES BY OTHERS

NOTE:
 ALL PROPOSED UTILITY WORK SHOWN ON THIS SHEET WILL BE DONE BY OTHERS. NO PAYMENT WILL BE MADE TO THE CONTRACTOR FOR PROPOSED UTILITY WORK SHOWN ON THIS SHEET.

30-AUG-2016 14:32
 C:\Users\jackson\OneDrive\Documents\Projects\4753\Jackson County Utilities\4753.ut_rdy4_U02_psh.dgn
 5/14/99
 E:\CARY\WORKING

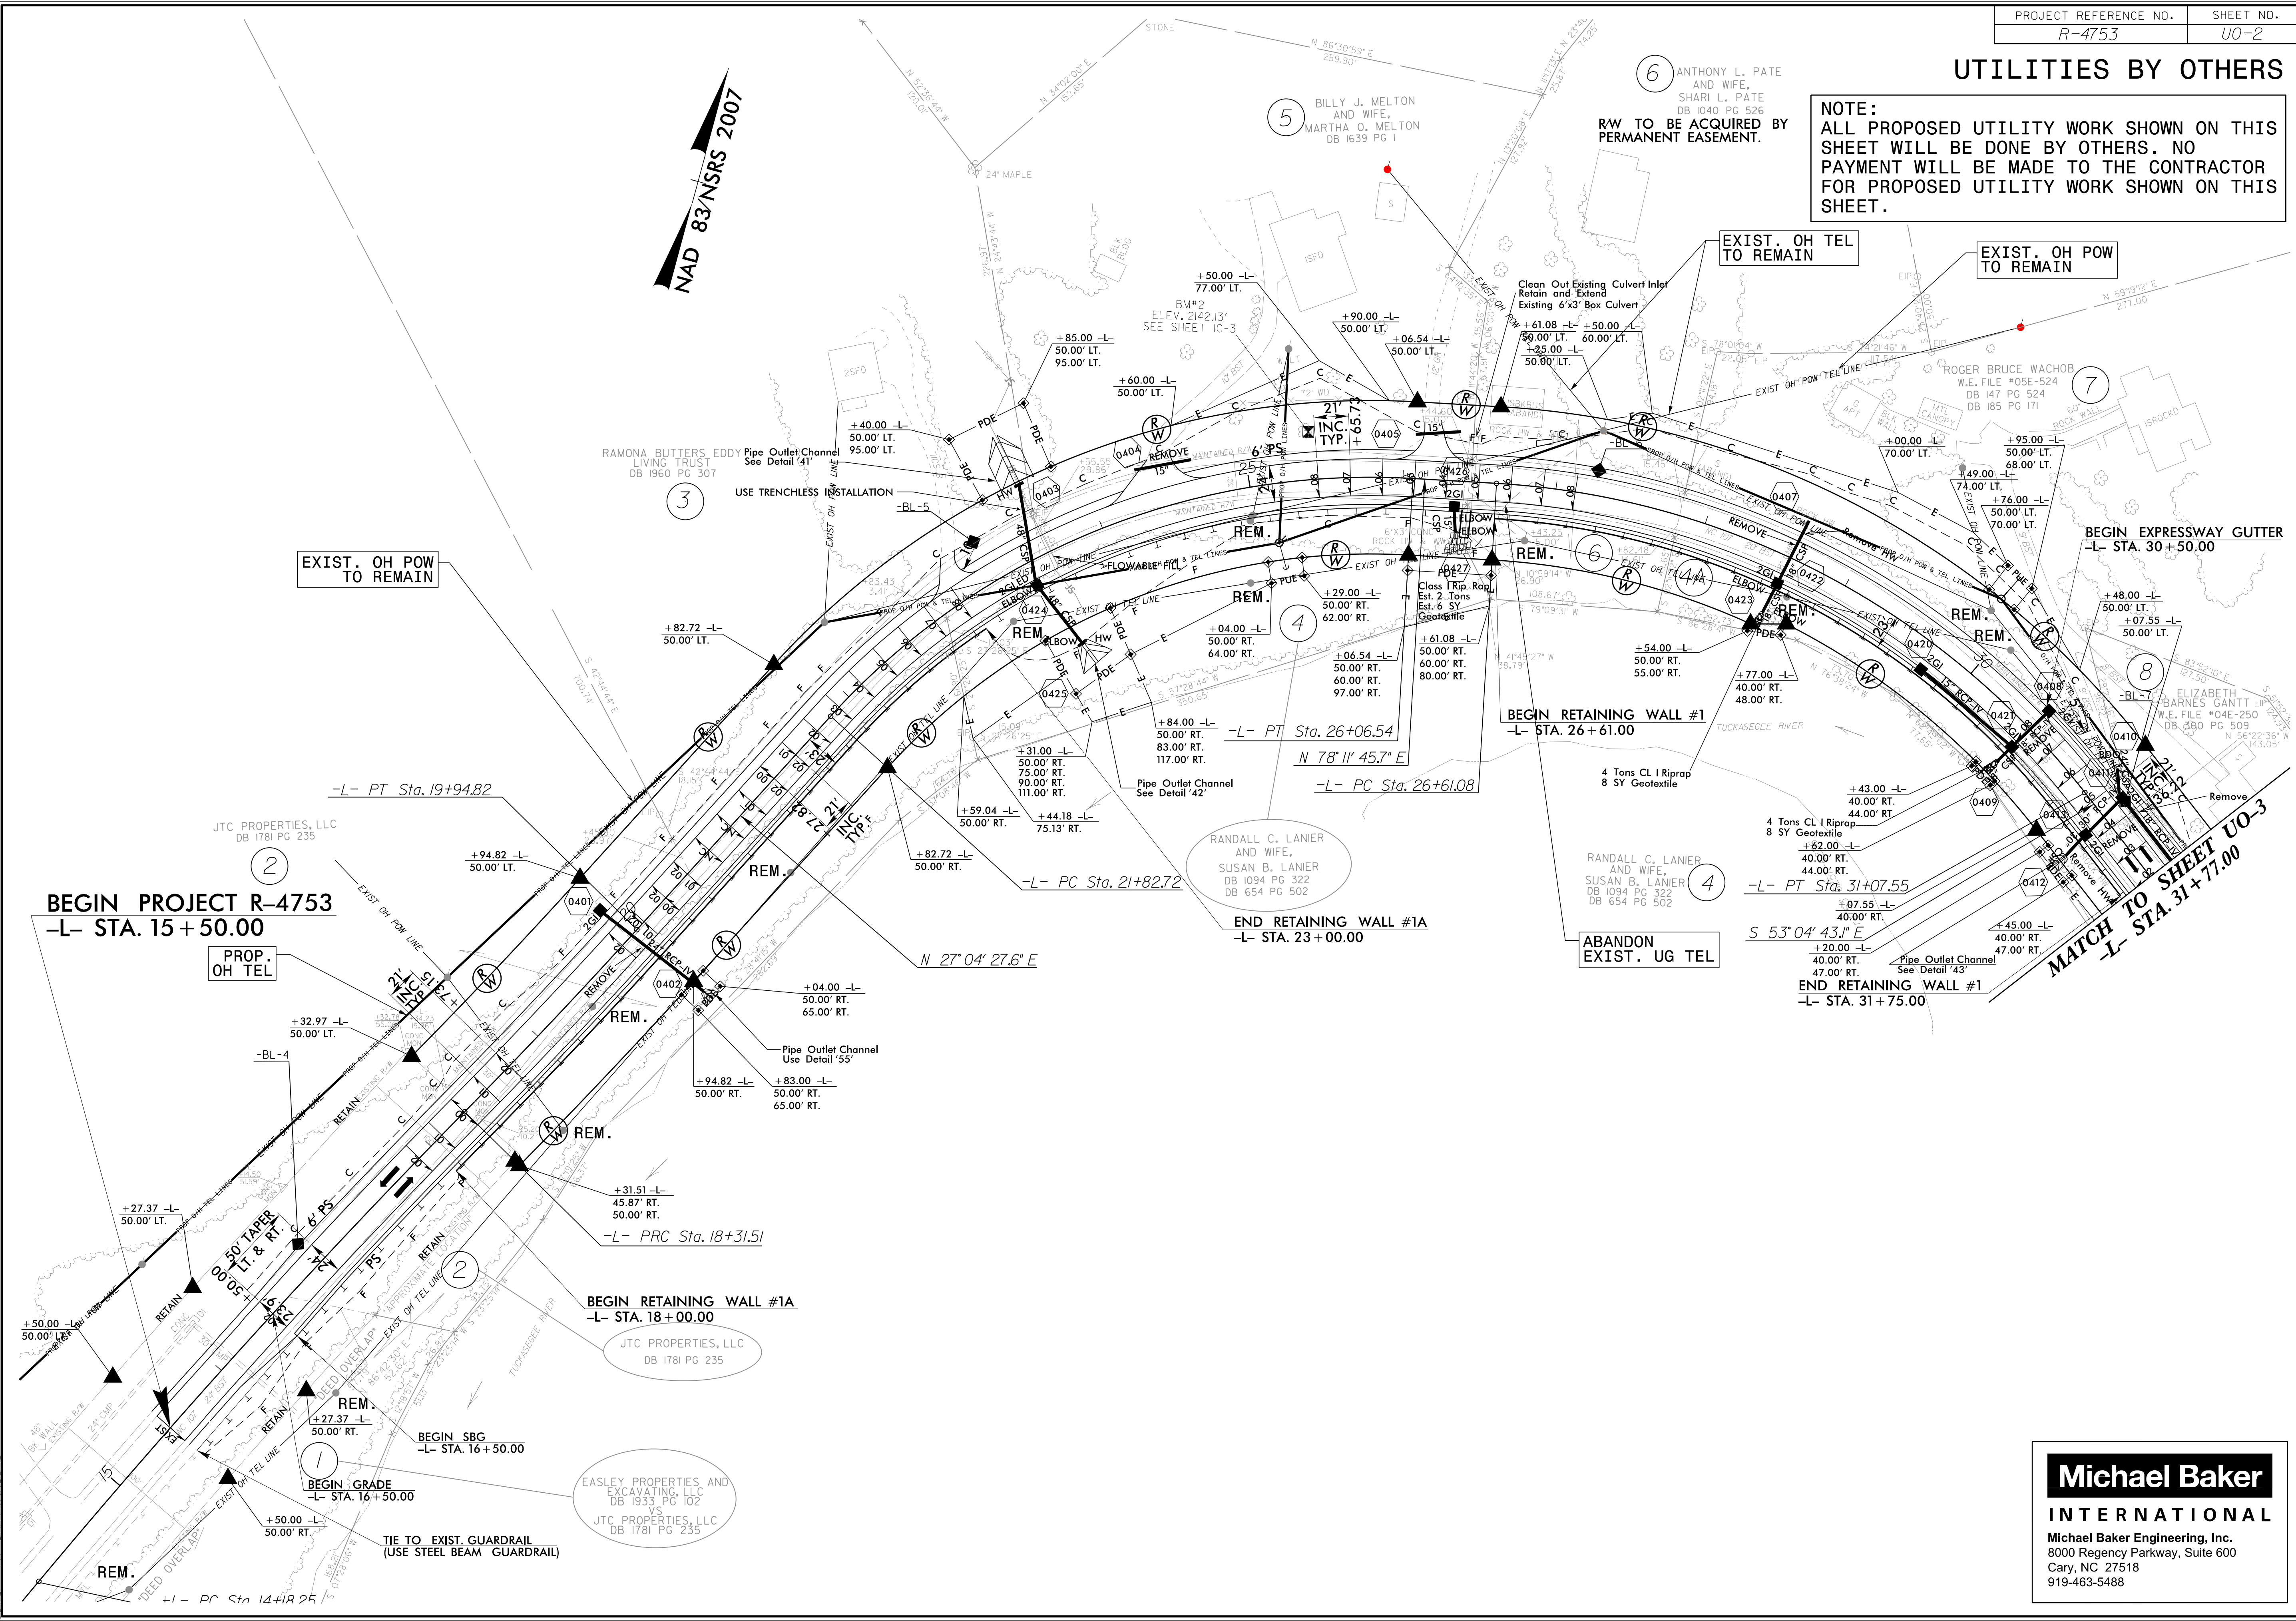

Michael Baker
INTERNATIONAL
 Michael Baker Engineering, Inc.
 8000 Regency Parkway, Suite 600
 Cary, NC 27518
 919-463-5488