


### UTILITIES BY OTHERS

**NOTE:**  
 ALL PROPOSED UTILITY WORK SHOWN ON THIS SHEET WILL BE DONE BY OTHERS. NO PAYMENT WILL BE MADE TO THE CONTRACTOR FOR PROPOSED UTILITY WORK SHOWN ON THIS SHEET.

**NAD 83/NSRS 2007**

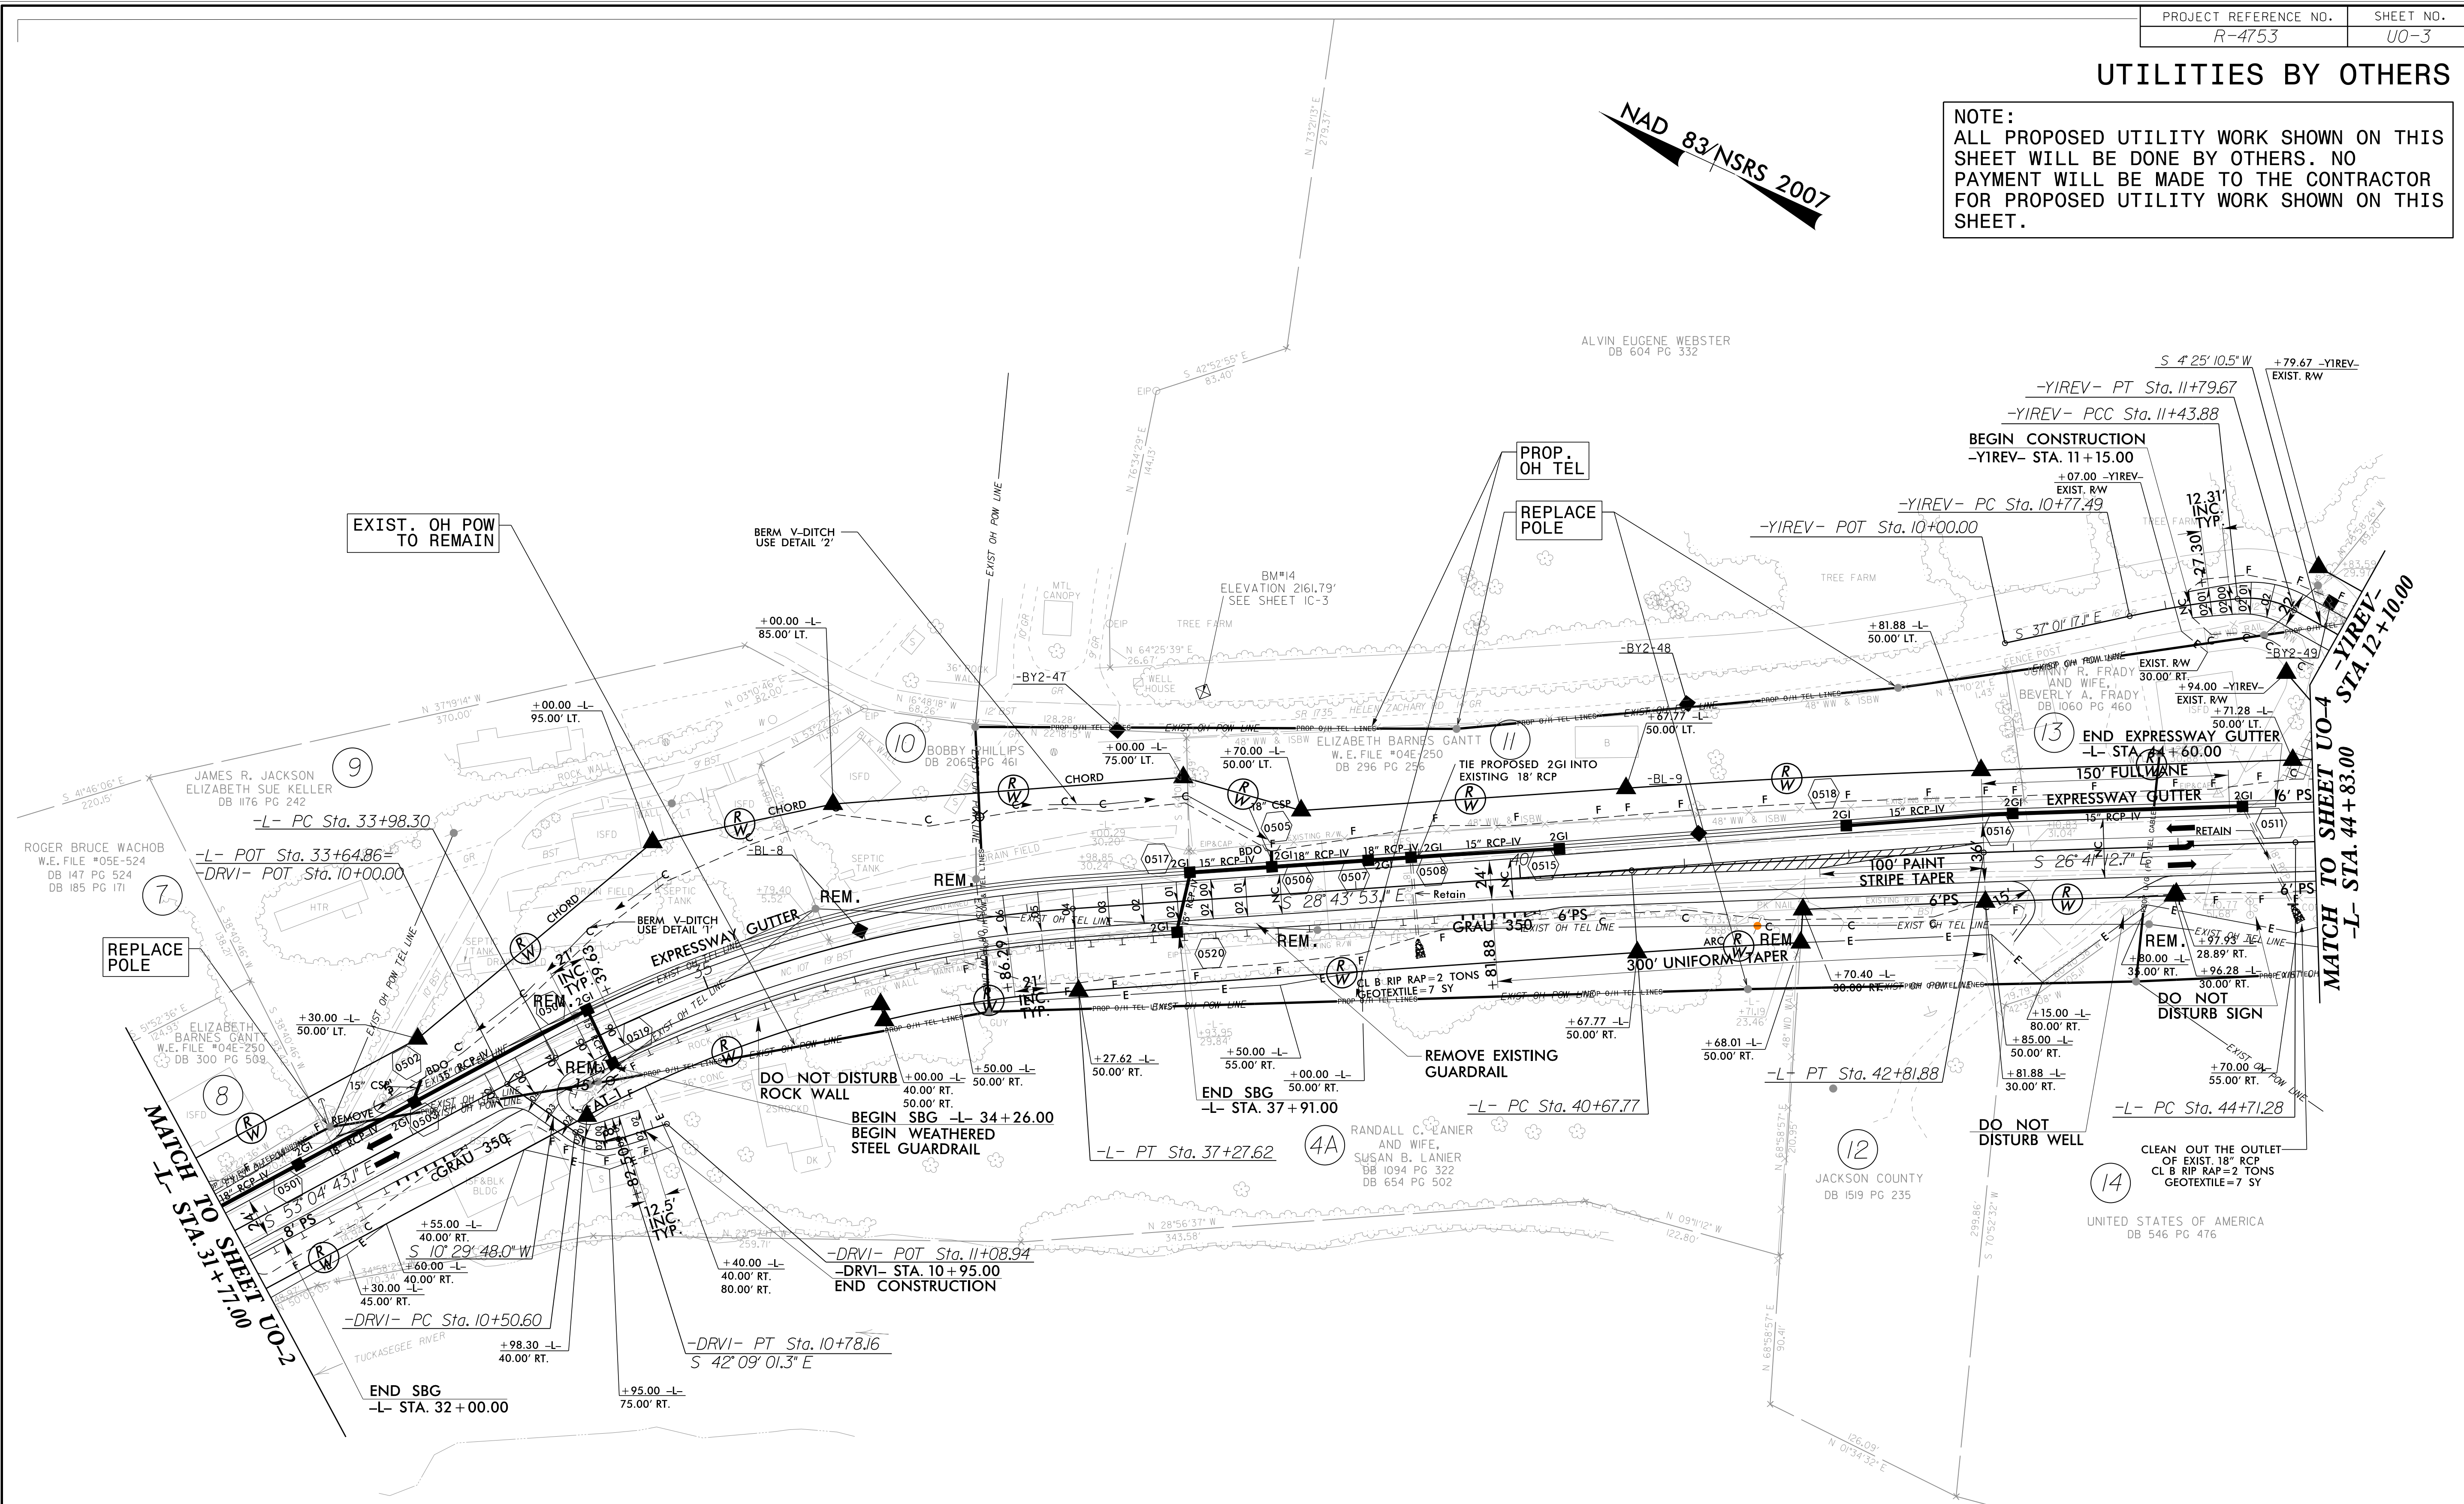

REPLACE POLE

EXIST. OH POW TO REMAIN

PROP. OH TEL

REPLACE POLE

BEGIN CONSTRUCTION  
-YIREV- STA. 11+15.00

END EXPRESSWAY GUTTER  
-L- STA. 44+60.00

DO NOT DISTURB  
ROCK WALL

BEGIN SBG -L- 34+26.00  
BEGIN WEATHERED  
STEEL GUARDRAIL

REMOVE EXISTING  
GUARDRAIL

DO NOT  
DISTURB WELL

CLEAN OUT THE OUTLET  
OF EXIST. 18\"/>

**Michael Baker**  
**INTERNATIONAL**  
 Michael Baker Engineering, Inc.  
 8000 Regency Parkway, Suite 600  
 Cary, NC 27518  
 919-463-5488

30-AUG-2016 14:32  
 C:\Users\jacob\OneDrive\Documents\Projects\4753\Jackson County Utilities\4753.ut\_rdy5\_u03\_psh.dgn  
 5/14/99