


### UTILITIES BY OTHERS

**NOTE:**  
 ALL PROPOSED UTILITY WORK SHOWN ON THIS SHEET WILL BE DONE BY OTHERS. NO PAYMENT WILL BE MADE TO THE CONTRACTOR FOR PROPOSED UTILITY WORK SHOWN ON THIS SHEET.

**NAD 83/NSRS 2007**

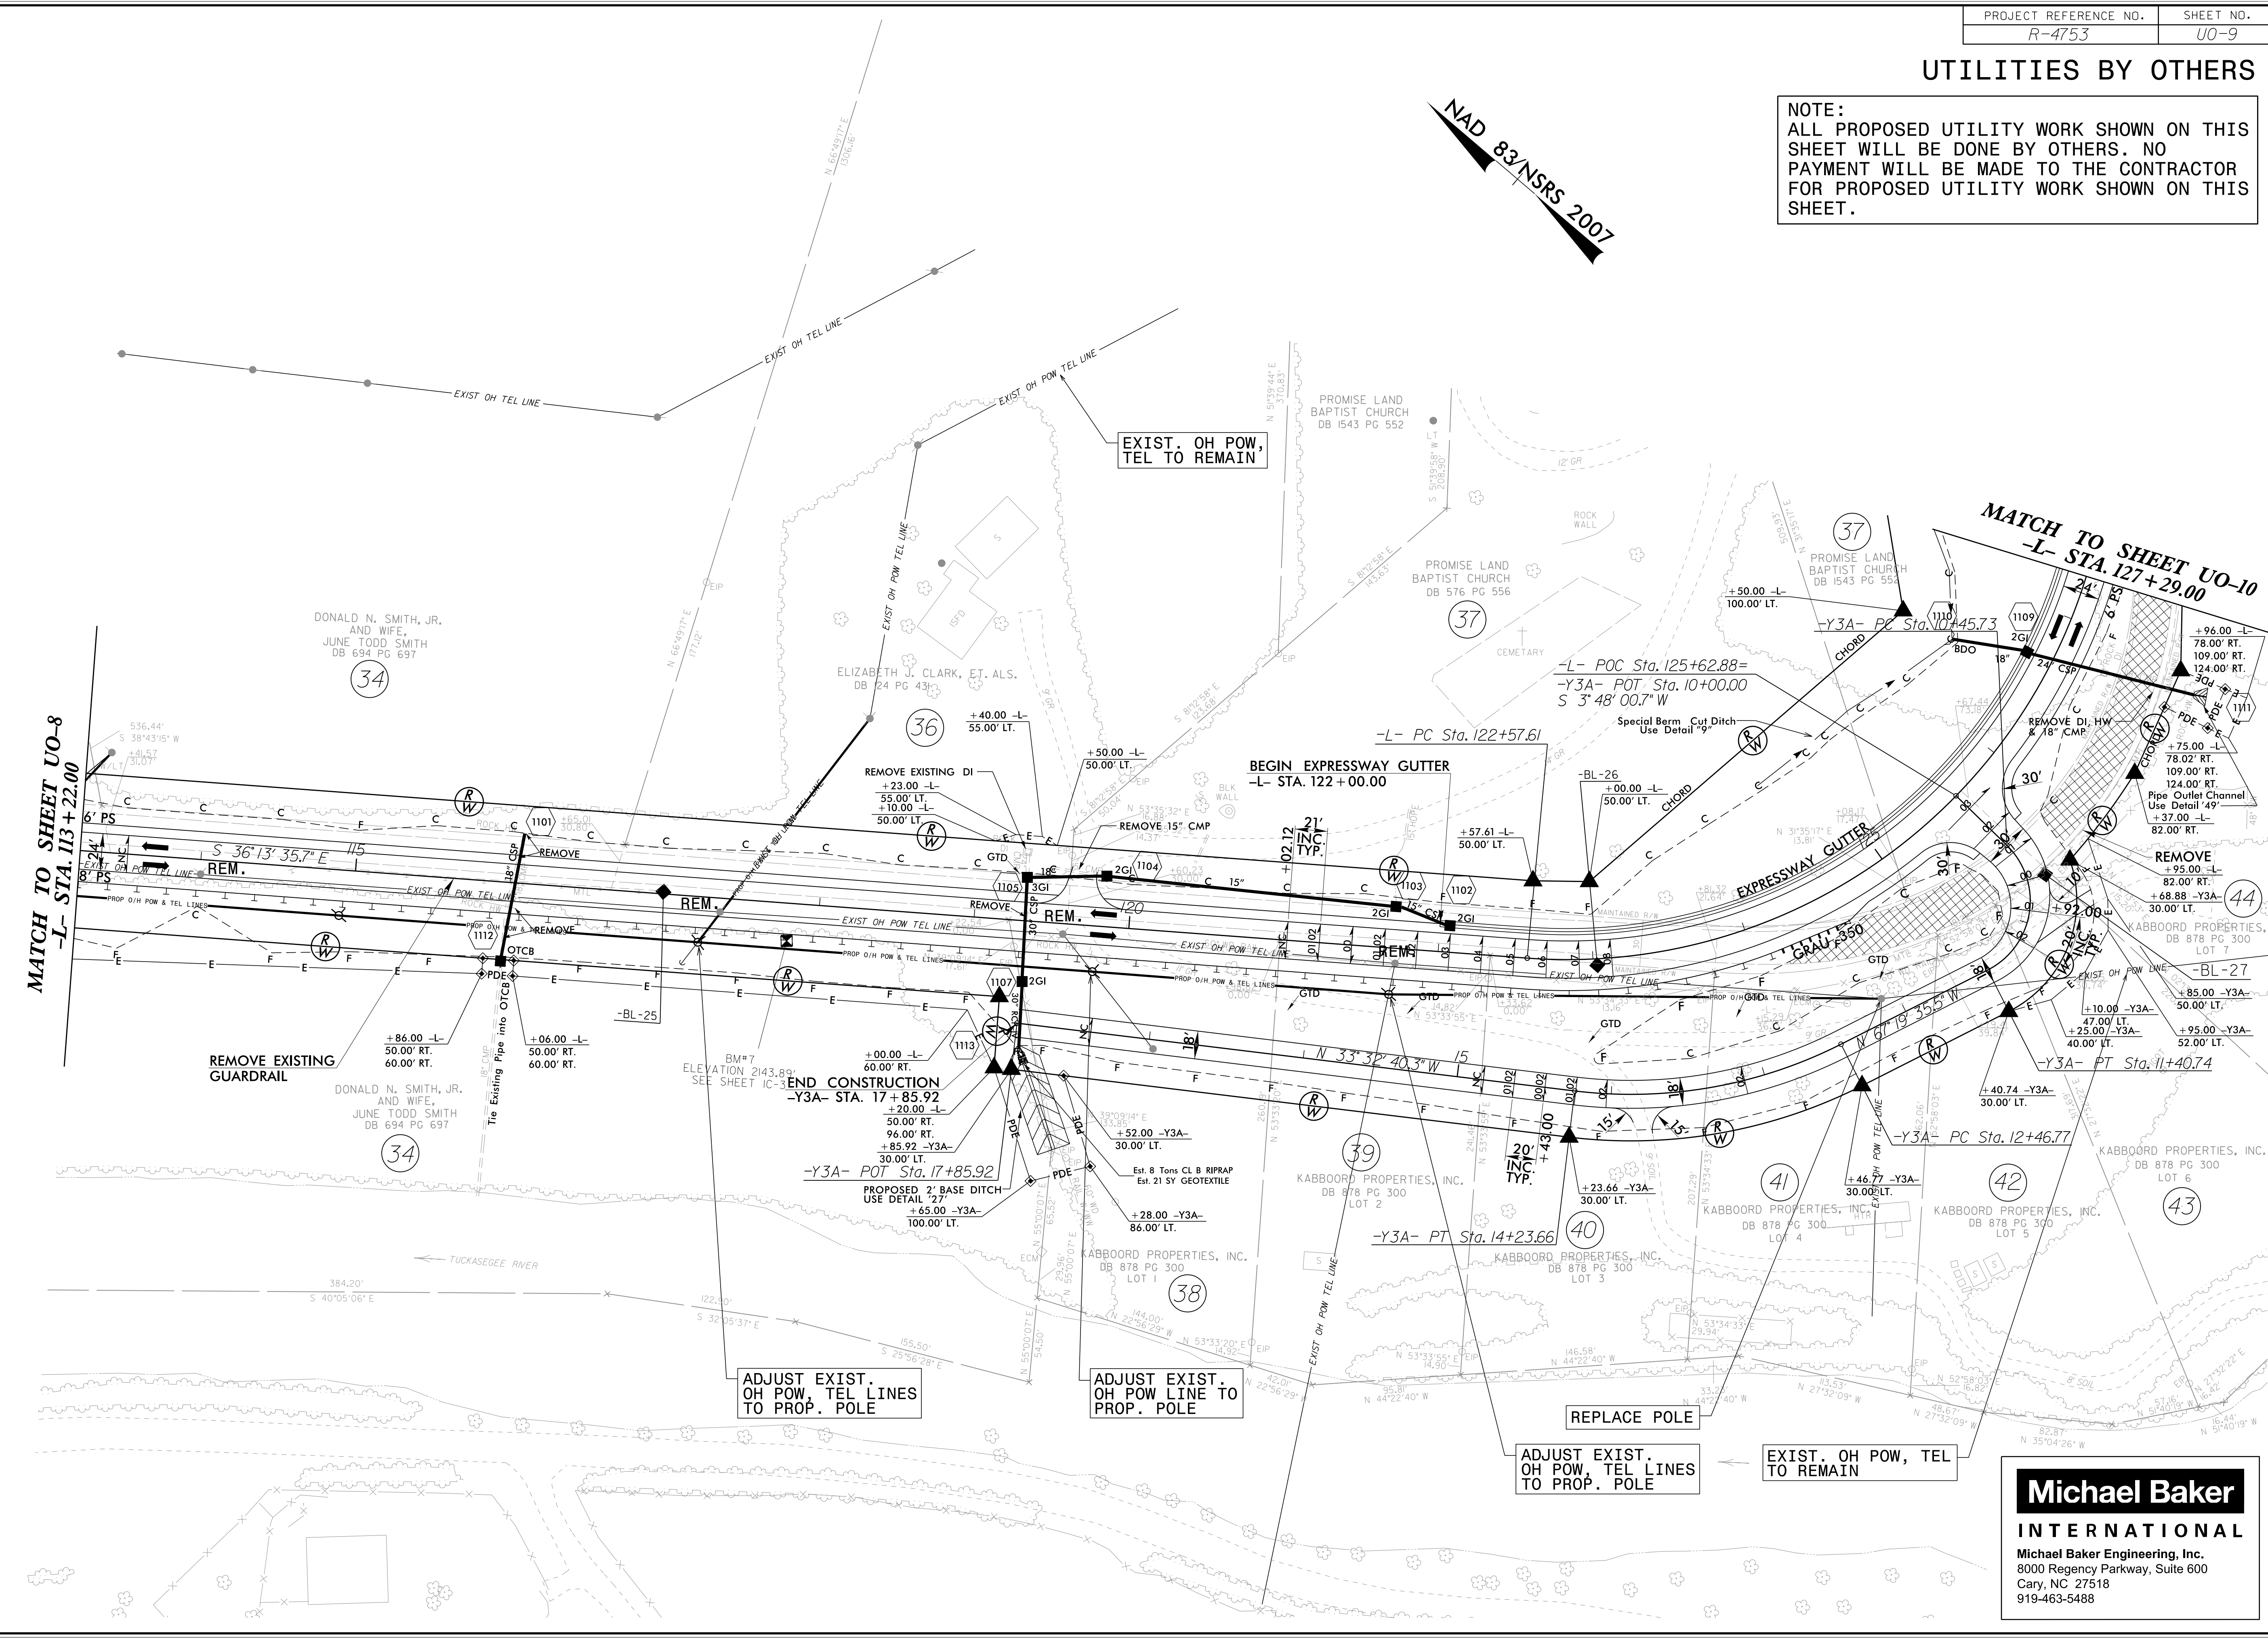

**Michael Baker**  
**INTERNATIONAL**  
 Michael Baker Engineering, Inc.  
 8000 Regency Parkway, Suite 600  
 Cary, NC 27518  
 919-463-5488

30-AUG-2016 14:32  
 C:\Users\jcarroll\OneDrive\Documents\Projects\4753\Jackson County Utilities\4753.ut.rd\j11\_u09\_psh.dgn  
 AT CARY\WIKIDOKS