


UTILITIES BY OTHERS

NOTE:
ALL PROPOSED UTILITY WORK SHOWN ON THIS SHEET WILL BE DONE BY OTHERS. NO PAYMENT WILL BE MADE TO THE CONTRACTOR FOR PROPOSED UTILITY WORK SHOWN ON THIS SHEET.

NAD 83/NSRS 2007

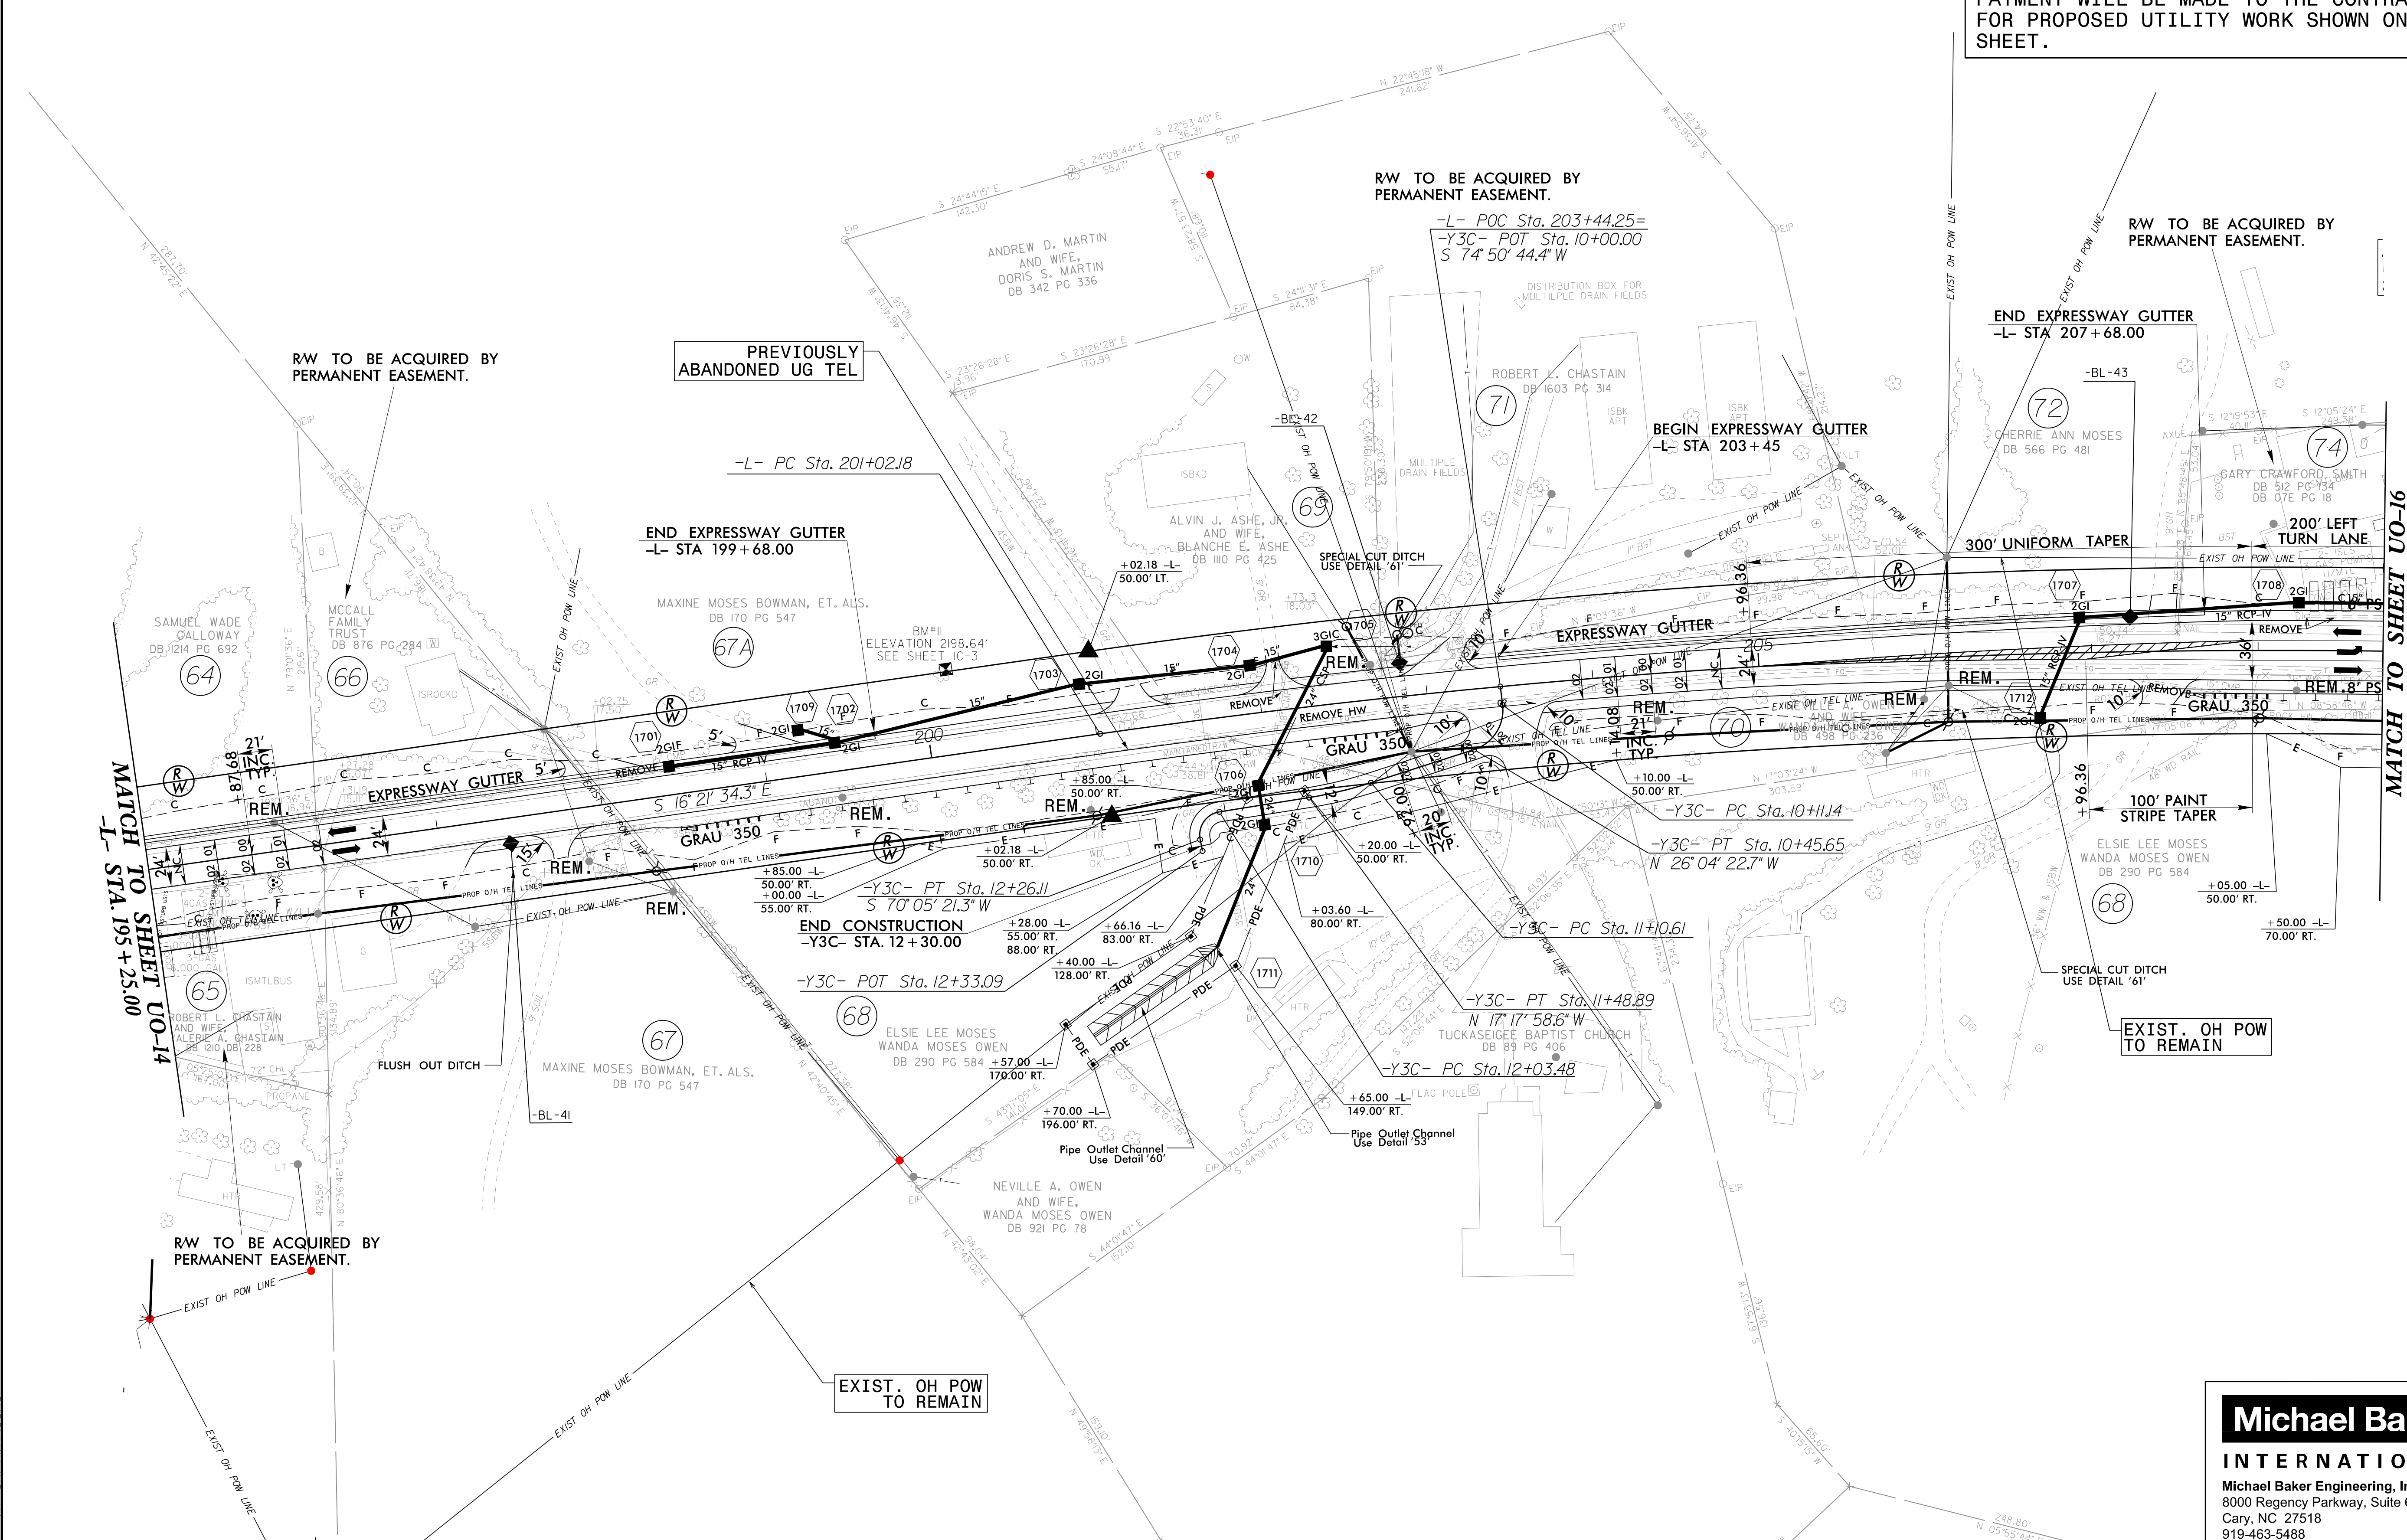

MATCH TO SHEET UO-14
-L- STA. 195+25.00

MATCH TO SHEET UO-16
-L- STA. 208+75.00

30-AUG-2016 14:33 - Call Center\psh\4753-Jackson County\Utilities\4753-ut_rdj17_u015-psh.dgn

Michael Baker
INTERNATIONAL
Michael Baker Engineering, Inc.
8000 Regency Parkway, Suite 600
Cary, NC 27518
919-463-5488