



8/23/99

0 5 10	PROJ. REFERENCE NO. R-4753	SHEET NO. X-3
--------	-------------------------------	------------------

150 140 130 120 110 100 90 80 70 60 50 40 30 20 10 0 10 20 30 40 50 60 70 80 90 100 110 120 130 140 150

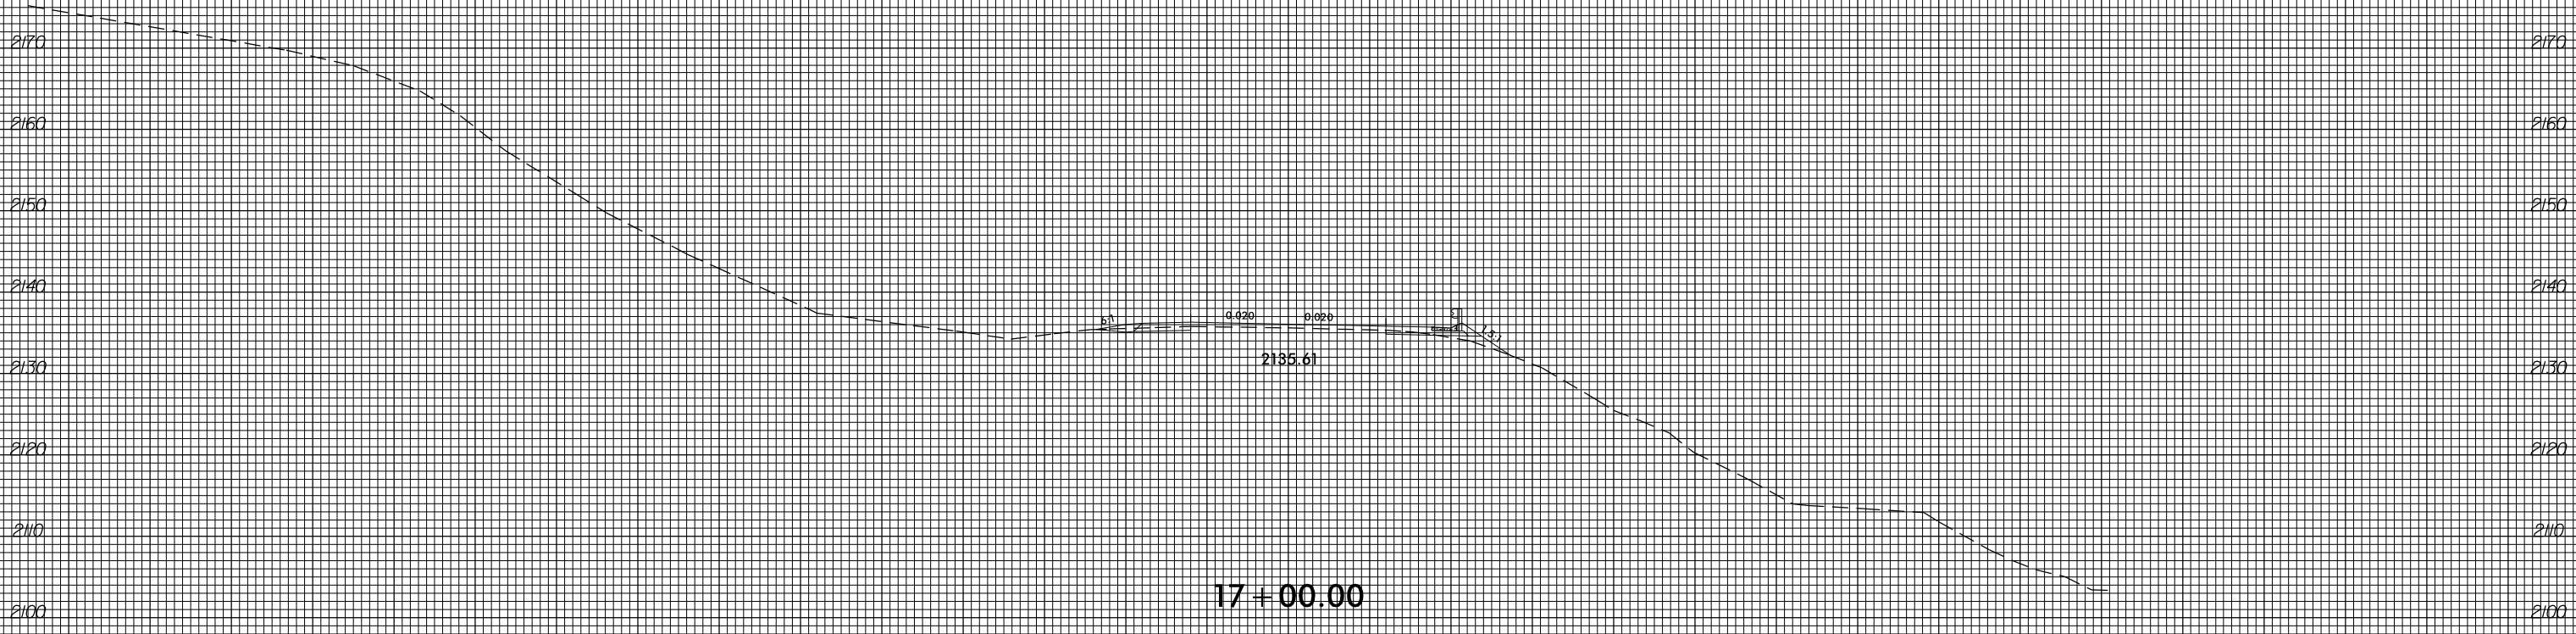

17 + 00.00

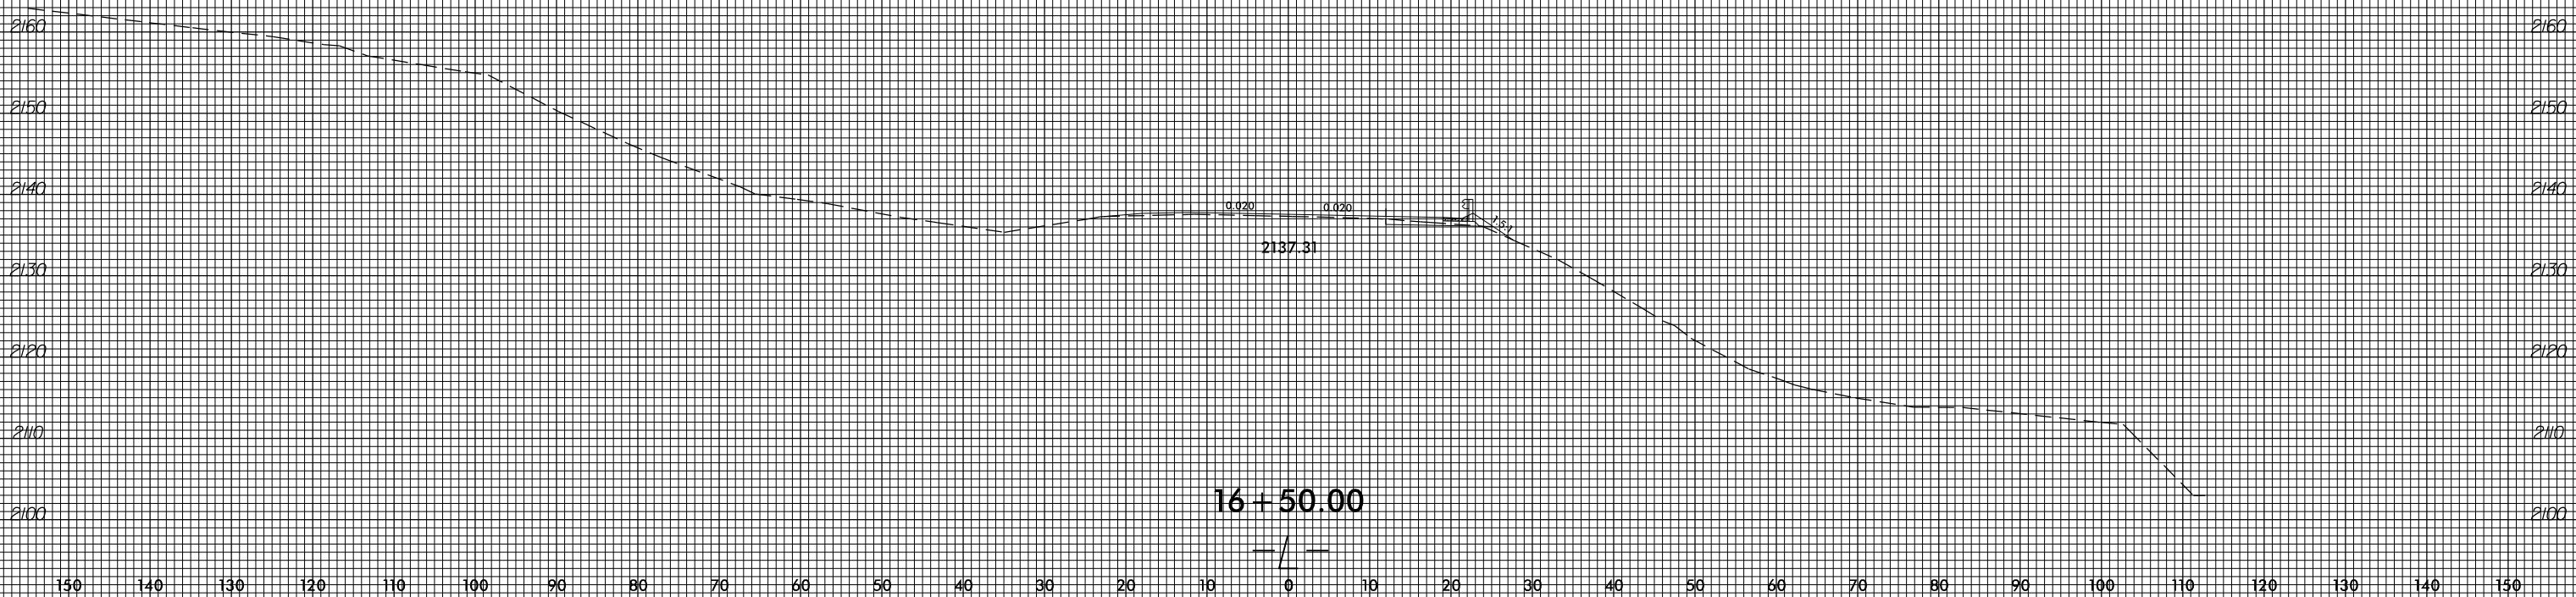

16 + 50.00

invalid expression  
i:\xsc\14753.Rev...xp.L.dgn  
US:ET:perstamk