


8/23/99

0 5 10	PROJ. REFERENCE NO. R-4753	SHEET NO. X-4
--------	-------------------------------	------------------

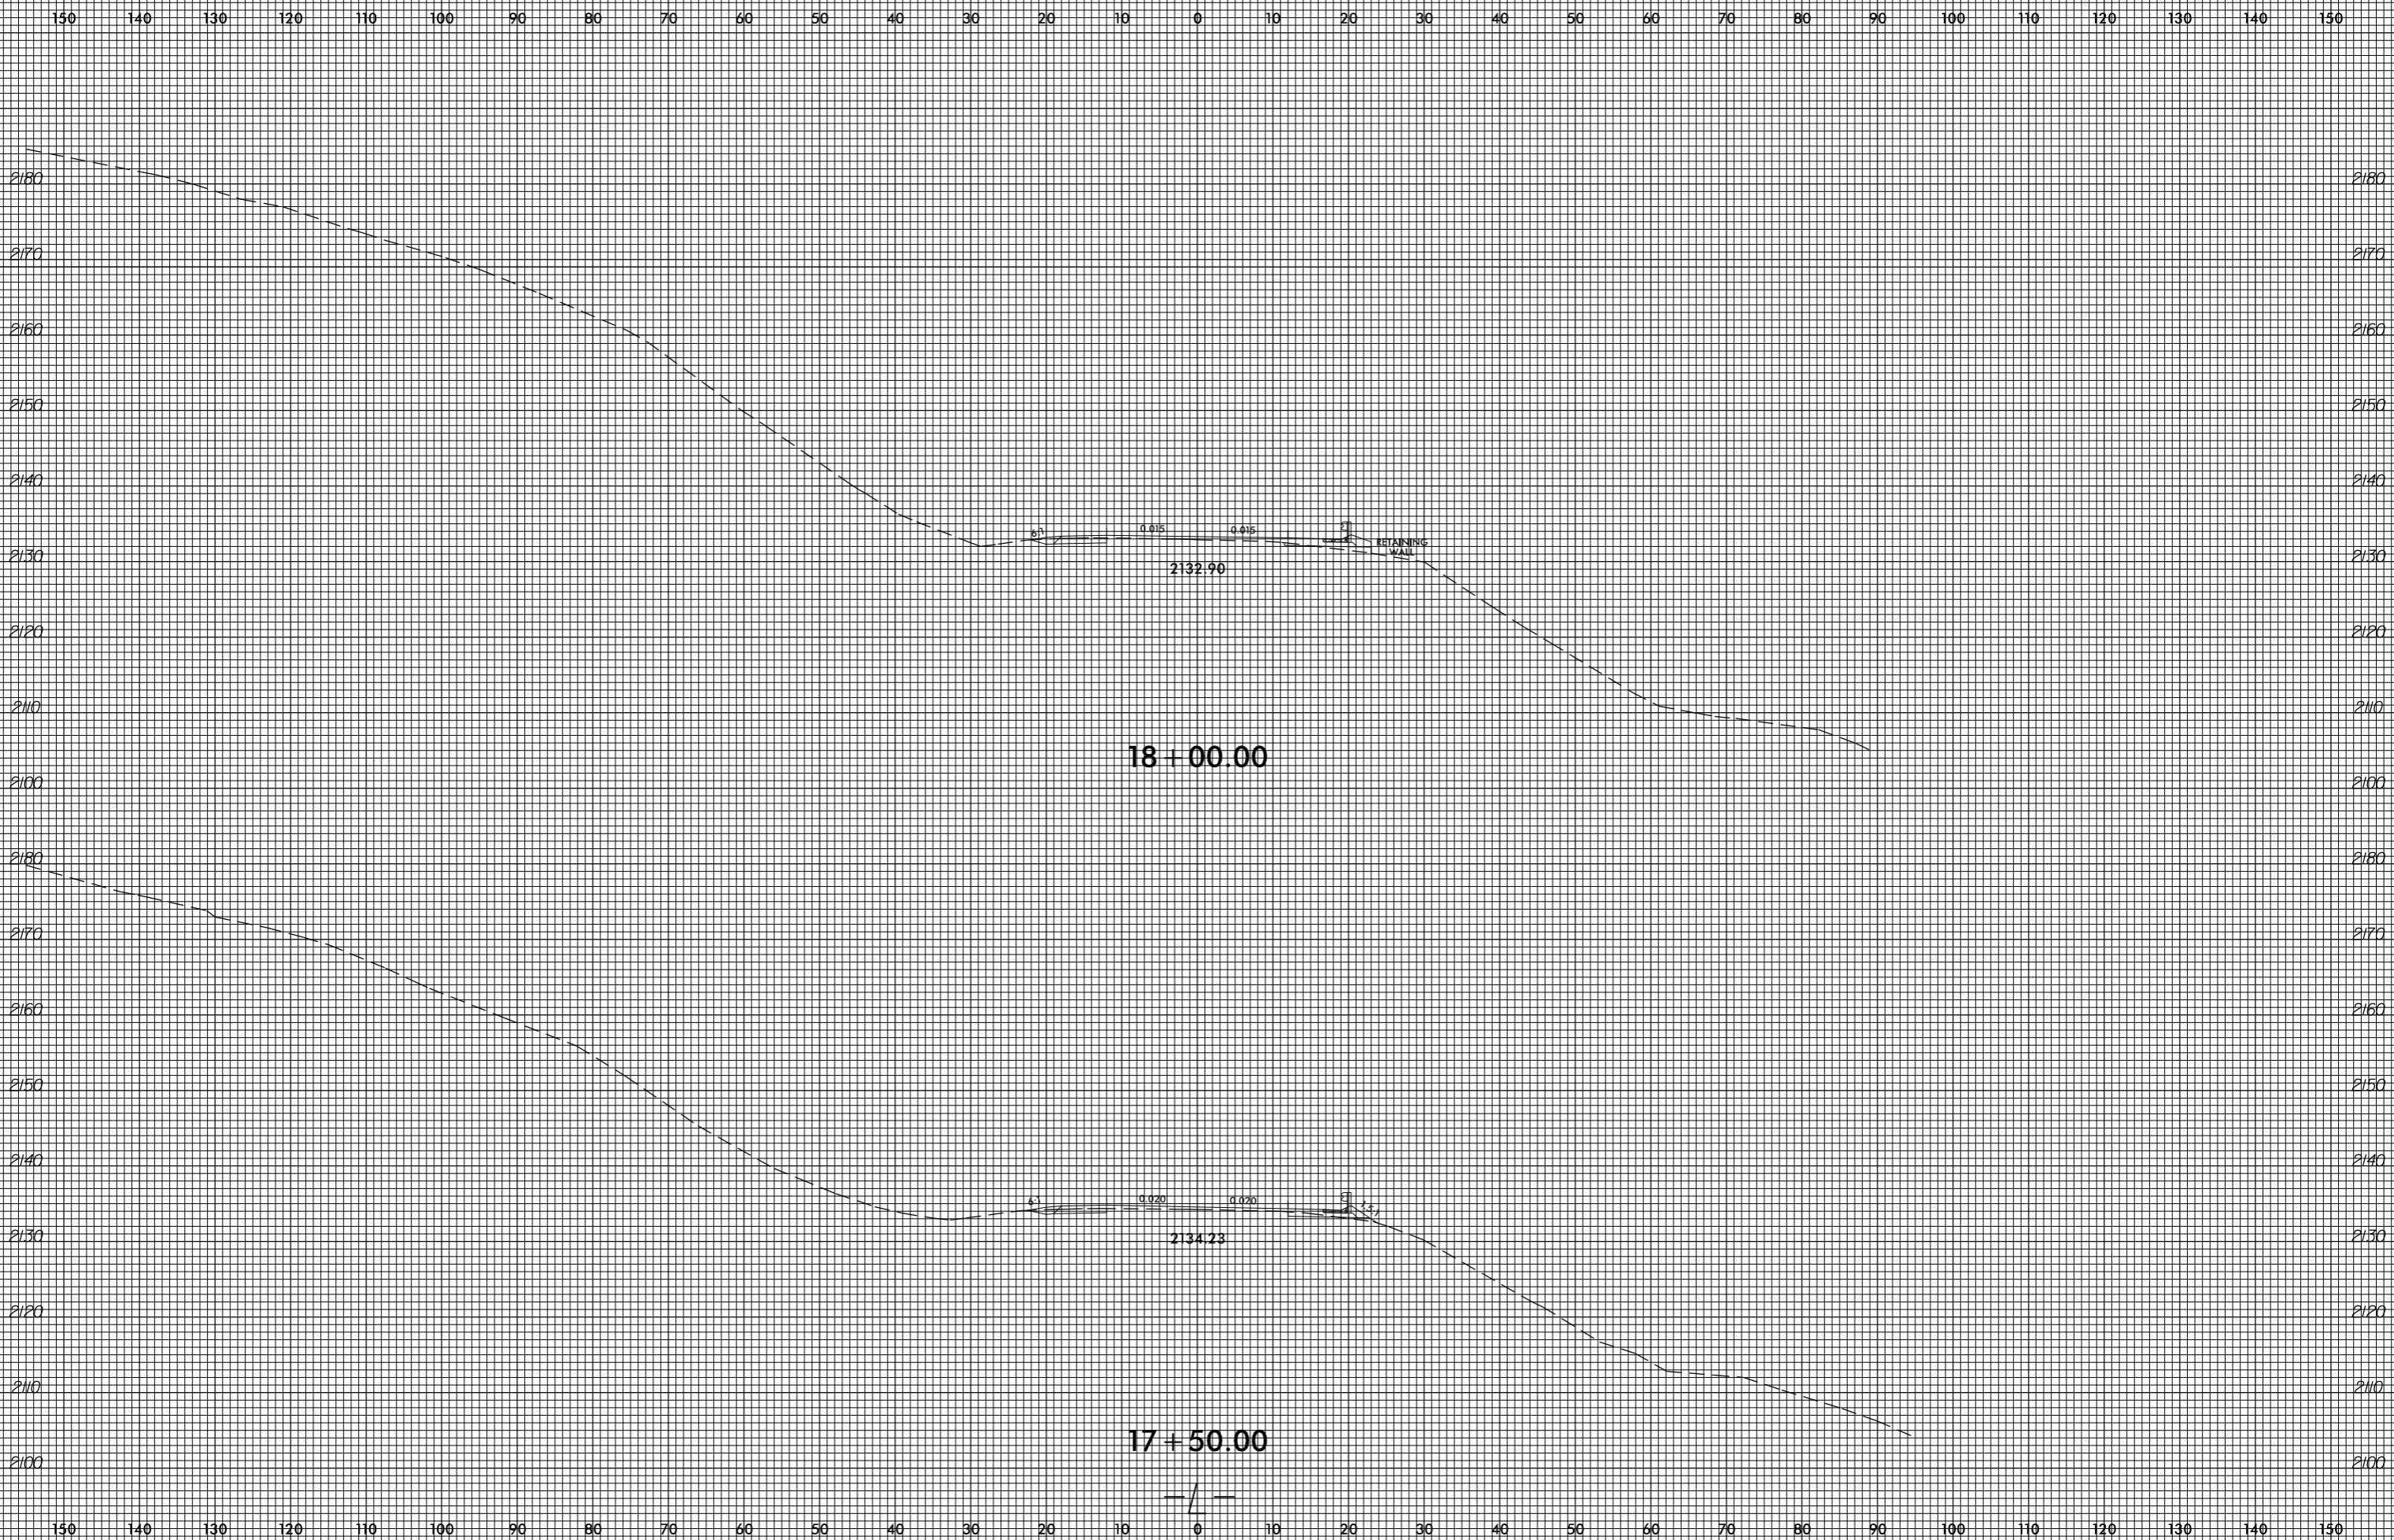

invalid expression
i:\xsc\14753_Rev\xp1.L.dgn
US:ET:perstamk