
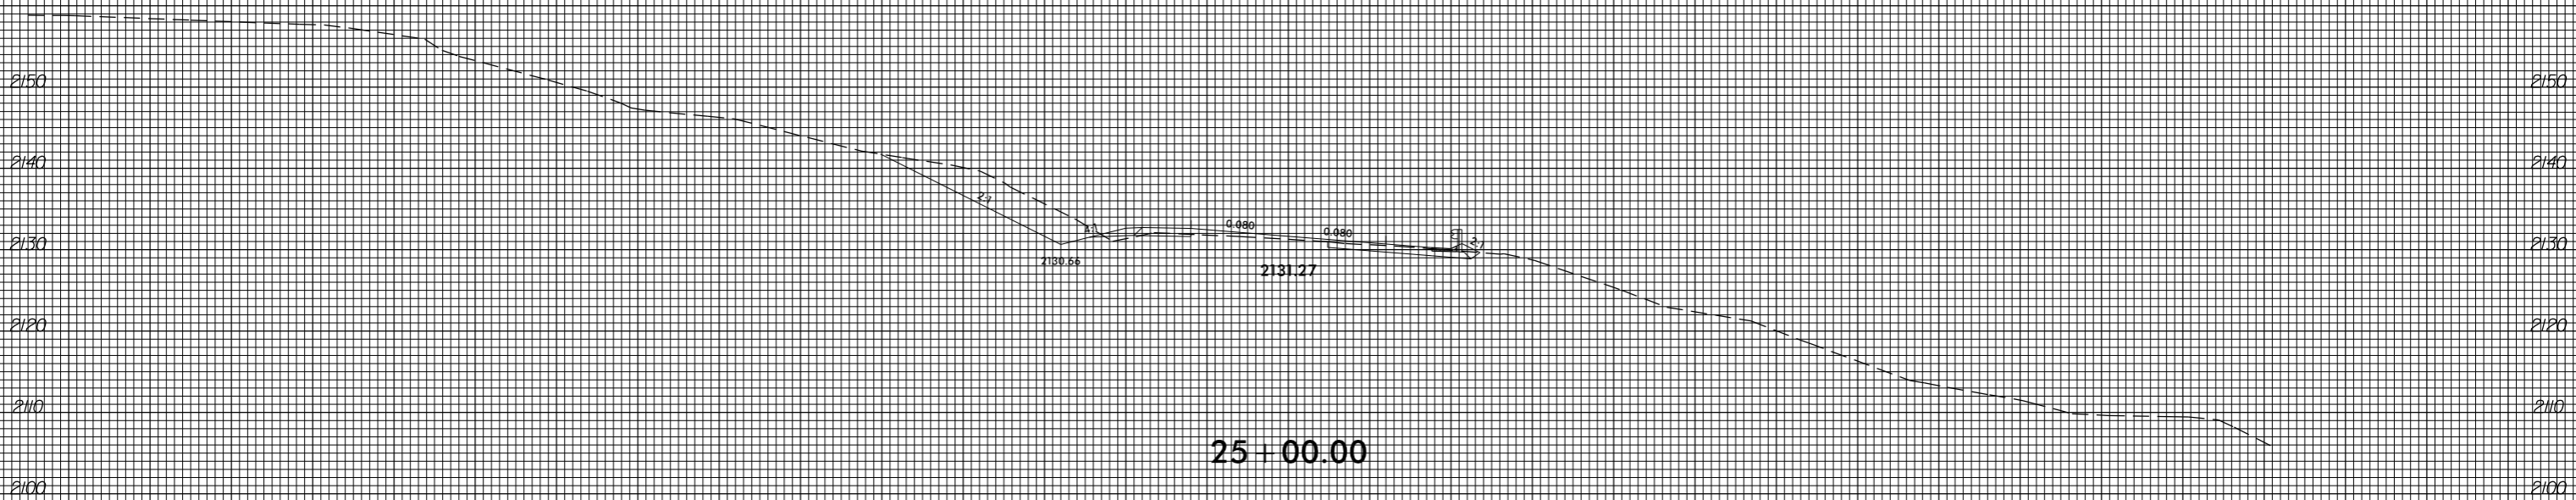


8/23/99

0 5 10	PROJ. REFERENCE NO. R-4753	SHEET NO. X-17
--------	-------------------------------	-------------------

150 140 130 120 110 100 90 80 70 60 50 40 30 20 10 0 10 20 30 40 50 60 70 80 90 100 110 120 130 140 150

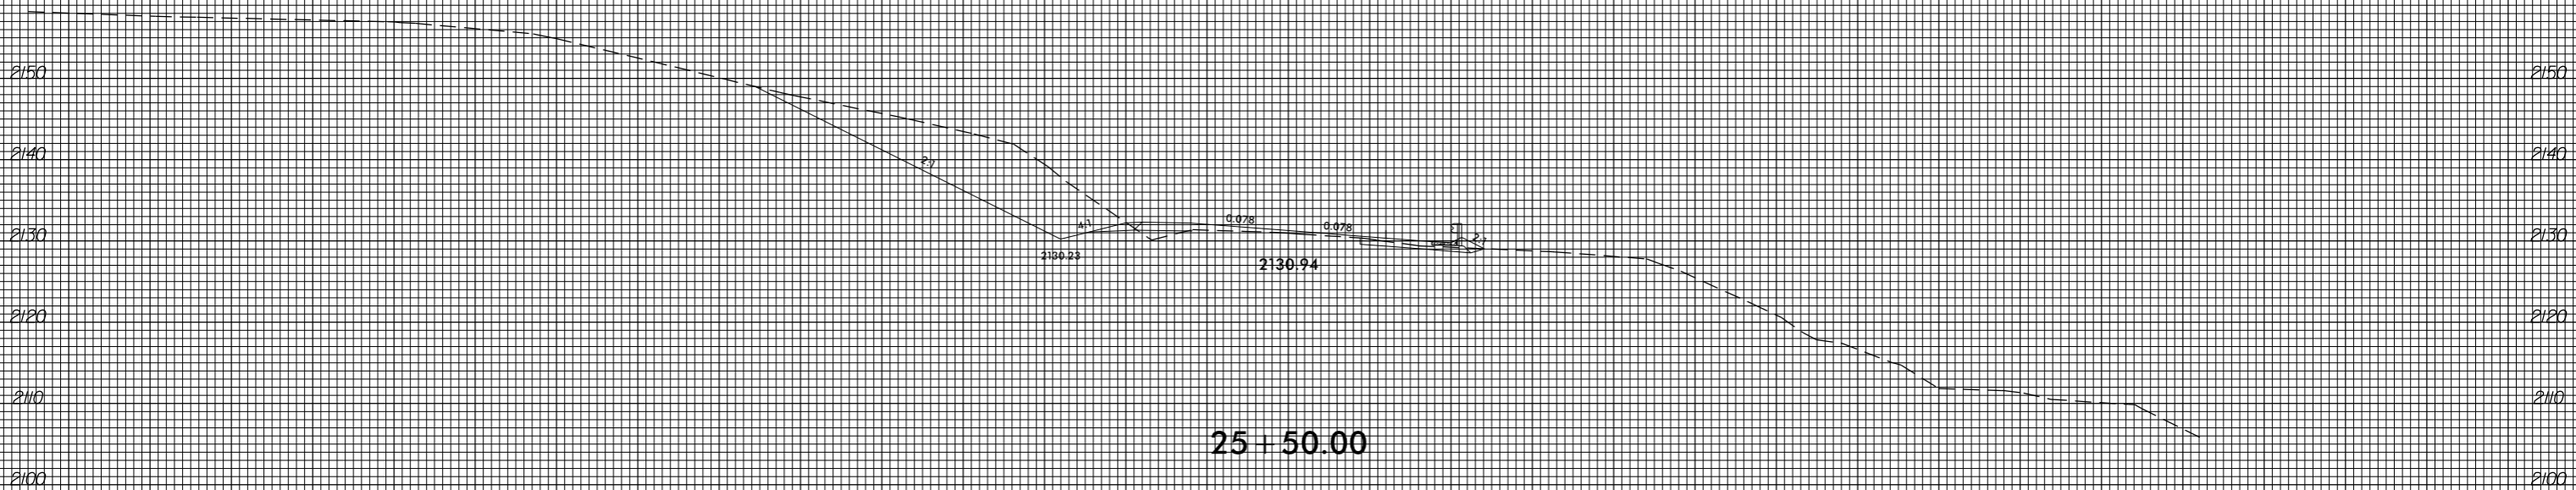

150 140 130 120 110 100 90 80 70 60 50 40 30 20 10 0 10 20 30 40 50 60 70 80 90 100 110 120 130 140 150

invalid expression
i:\xsc\4753\Ref\pl.L.dgn
User: eers@stark