


8/23/99

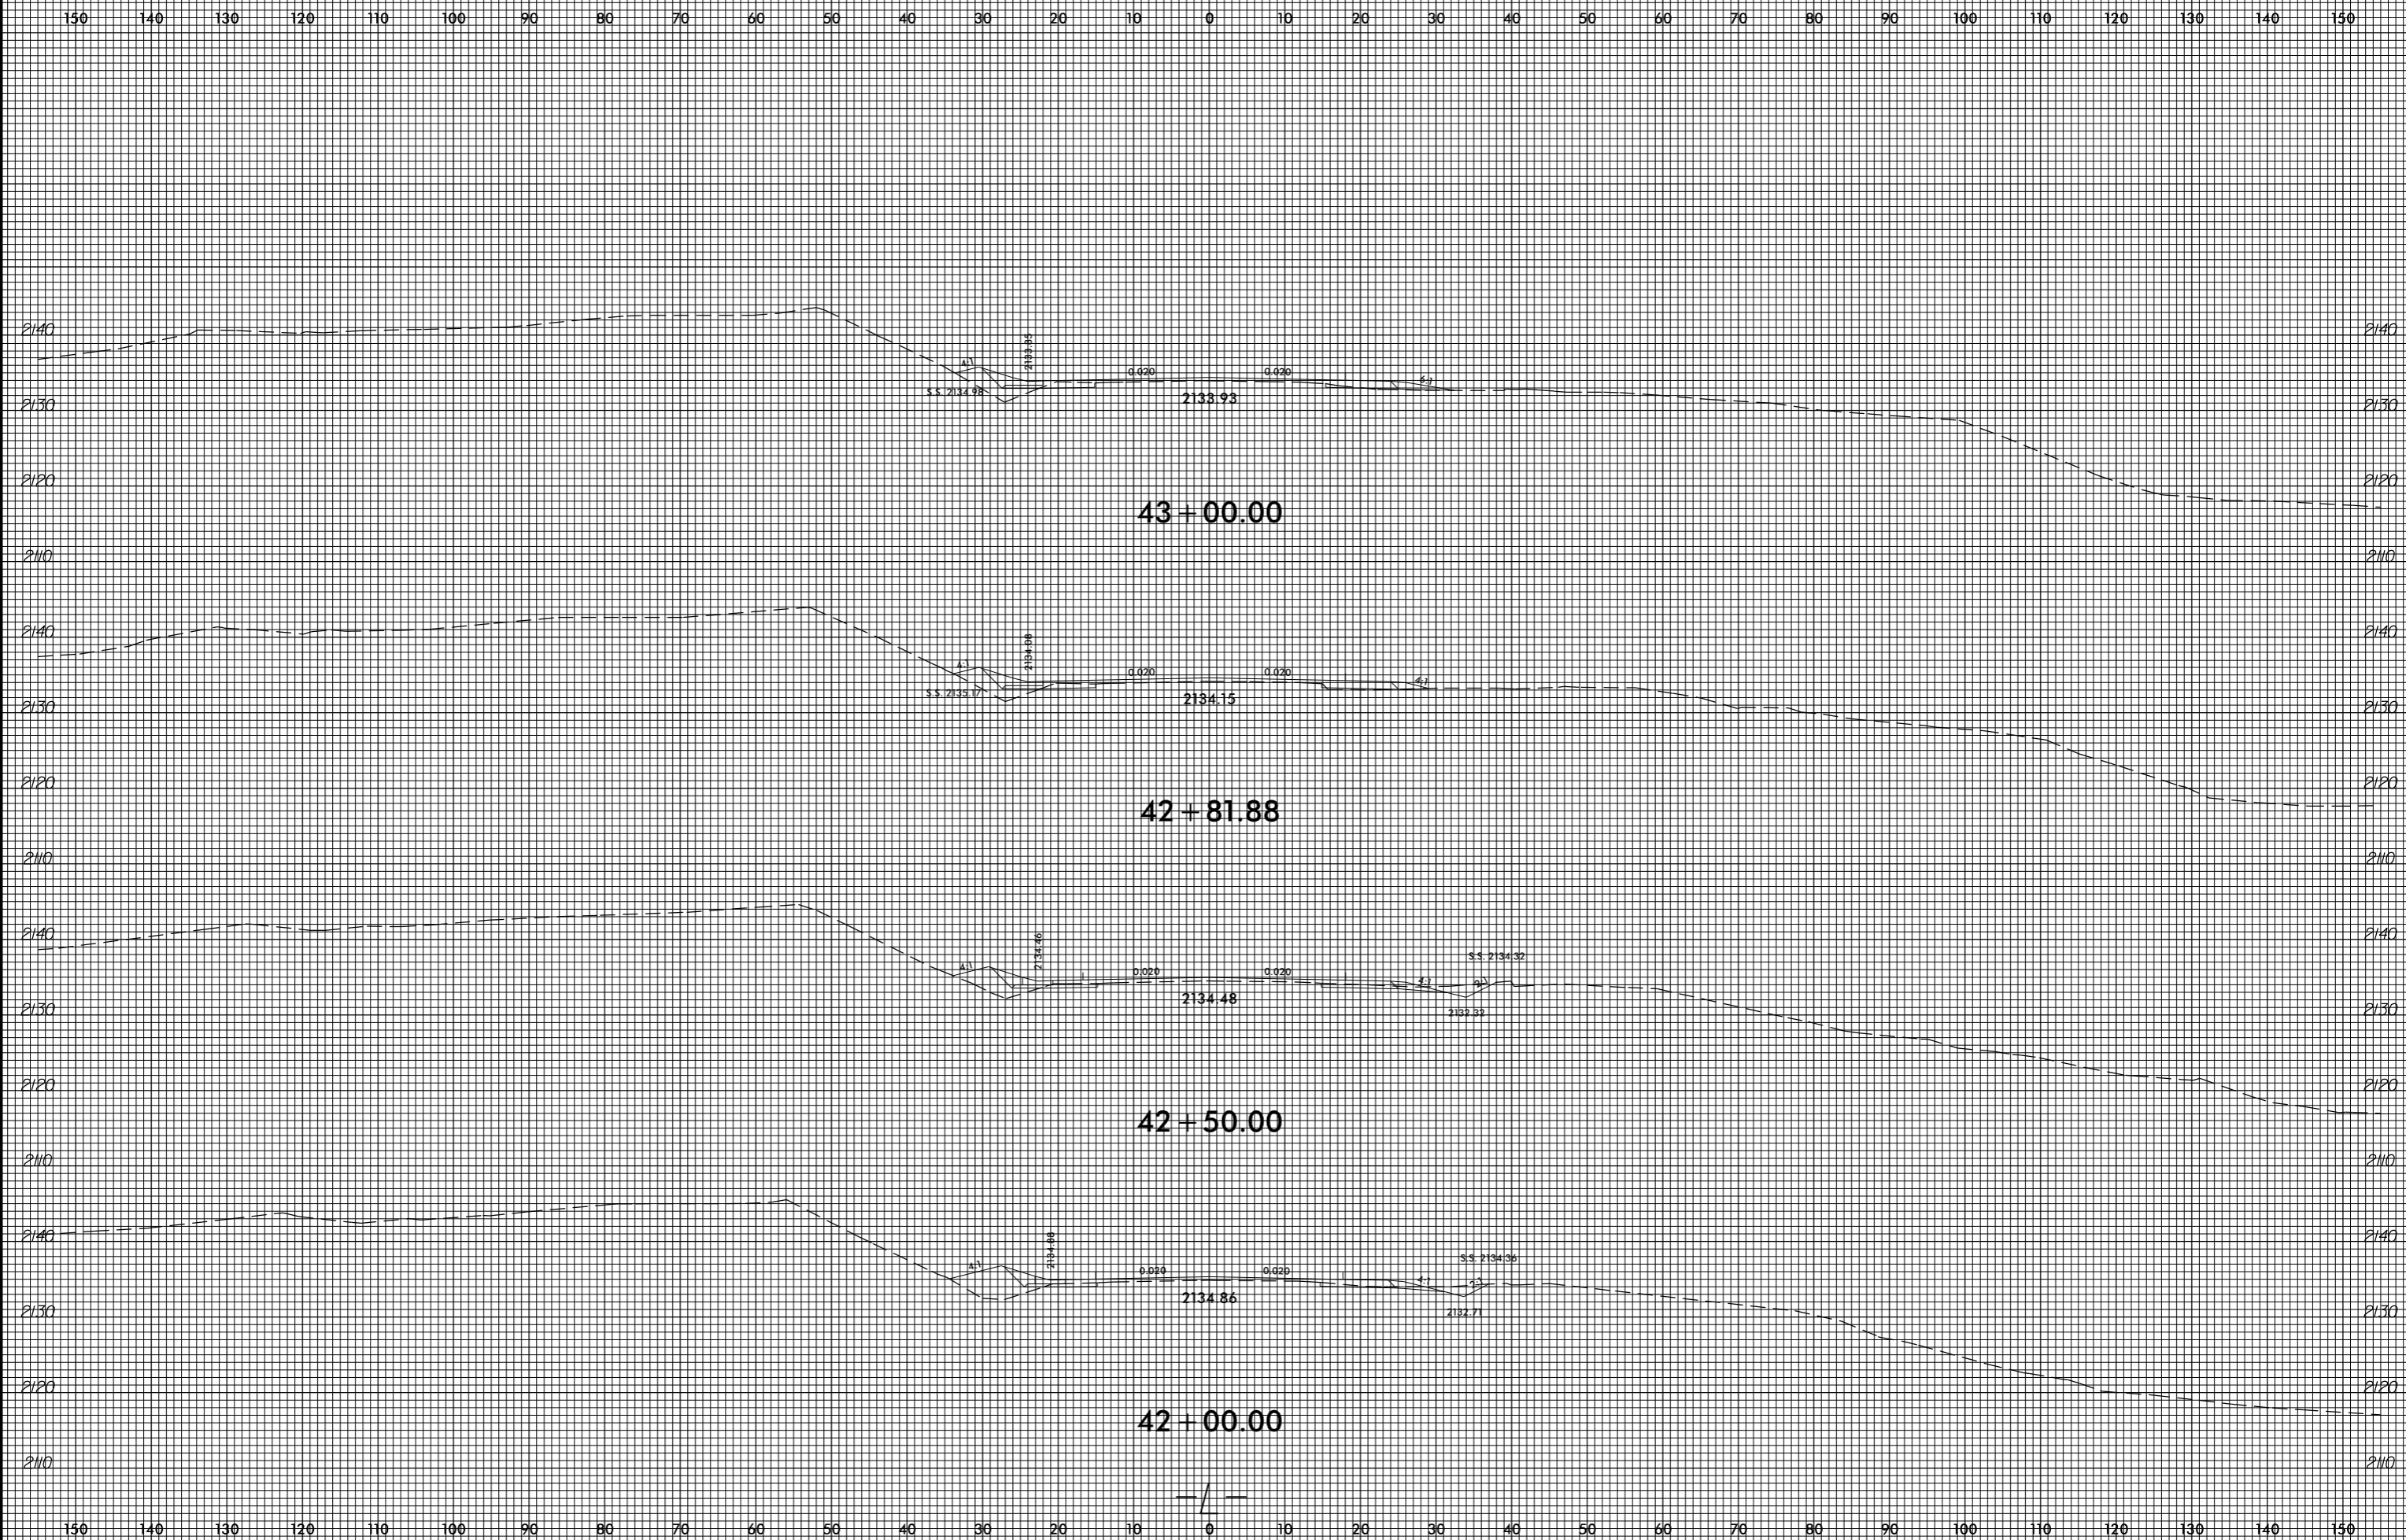

invalid expression  
i:\xsc\4753\Rej...xp.L.dgn  
User: eers@stark