


8/23/99

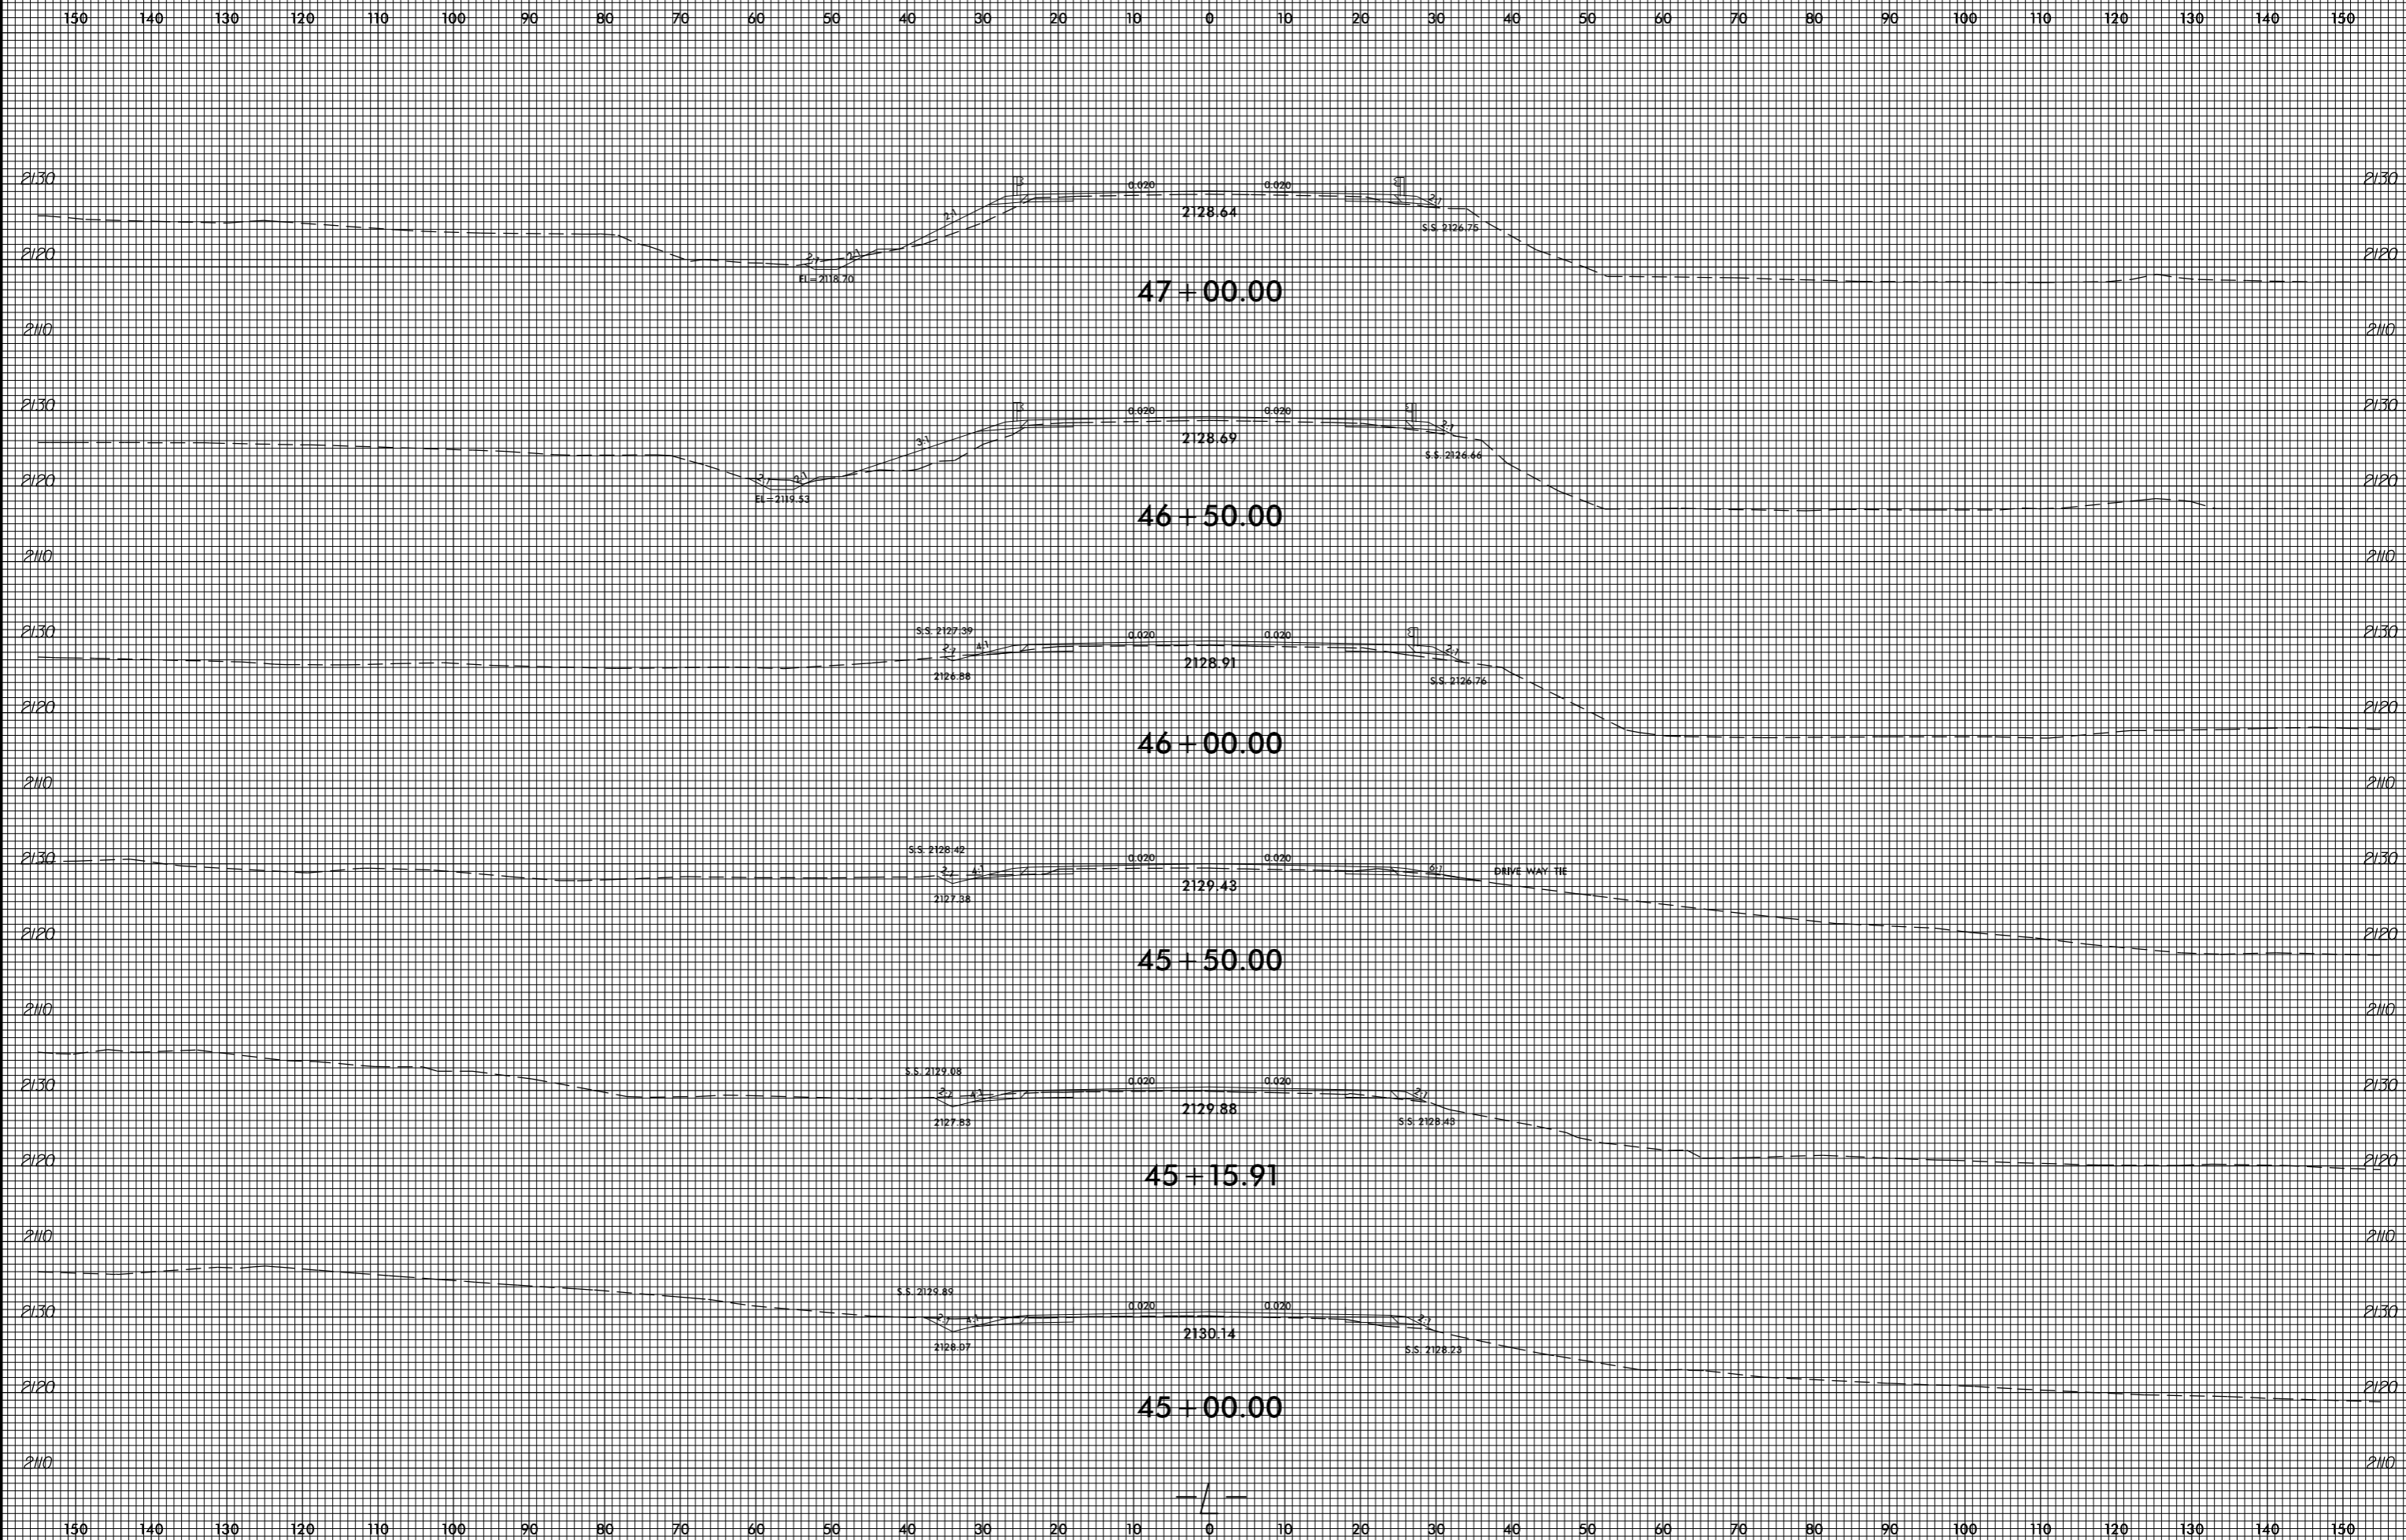

invalid expression
it: X:\sc\14753.Rej...xp.L.dgn
US:ET:perstamk