


8/23/99

0 5 10	PROJ. REFERENCE NO. R-4753	SHEET NO. X-46
--------	-------------------------------	-------------------

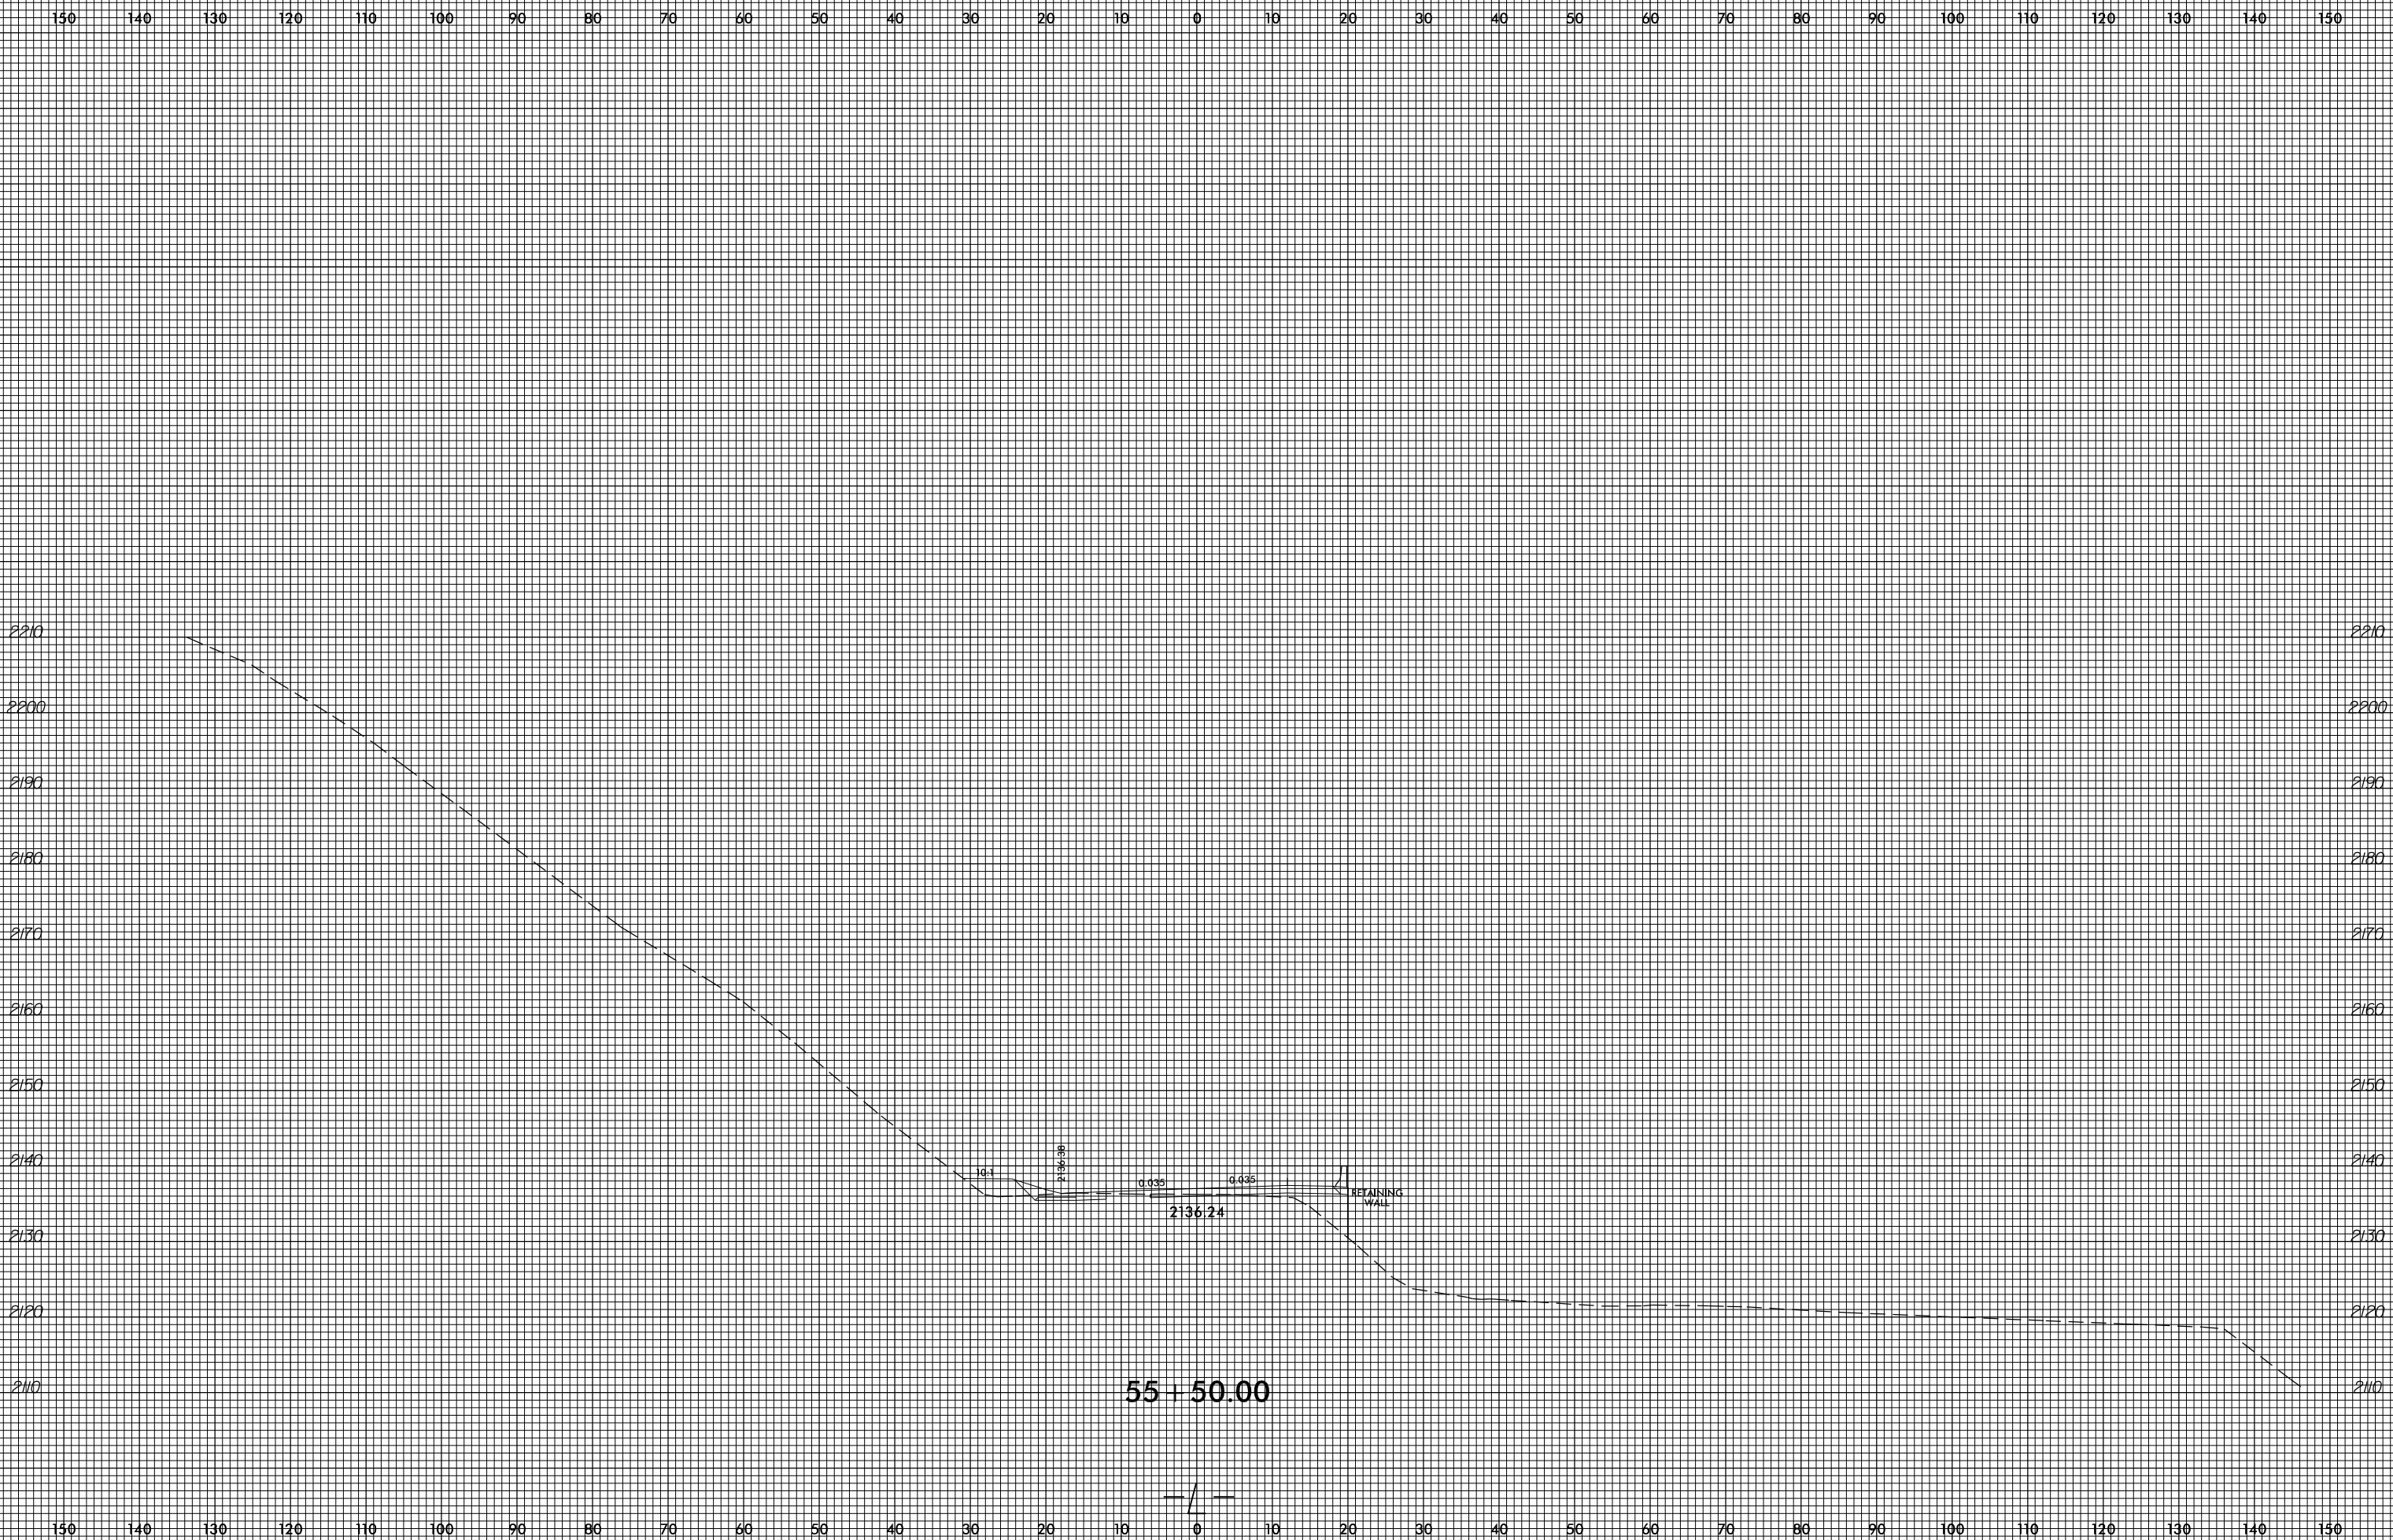

invalid expression
i:\xsc\4753\Refy_xpl.L.dgn
US:ET:perstamk