


8/23/99

|        |                               |                   |
|--------|-------------------------------|-------------------|
| 0 5 10 | PROJ. REFERENCE NO.<br>R-4753 | SHEET NO.<br>X-97 |
|--------|-------------------------------|-------------------|

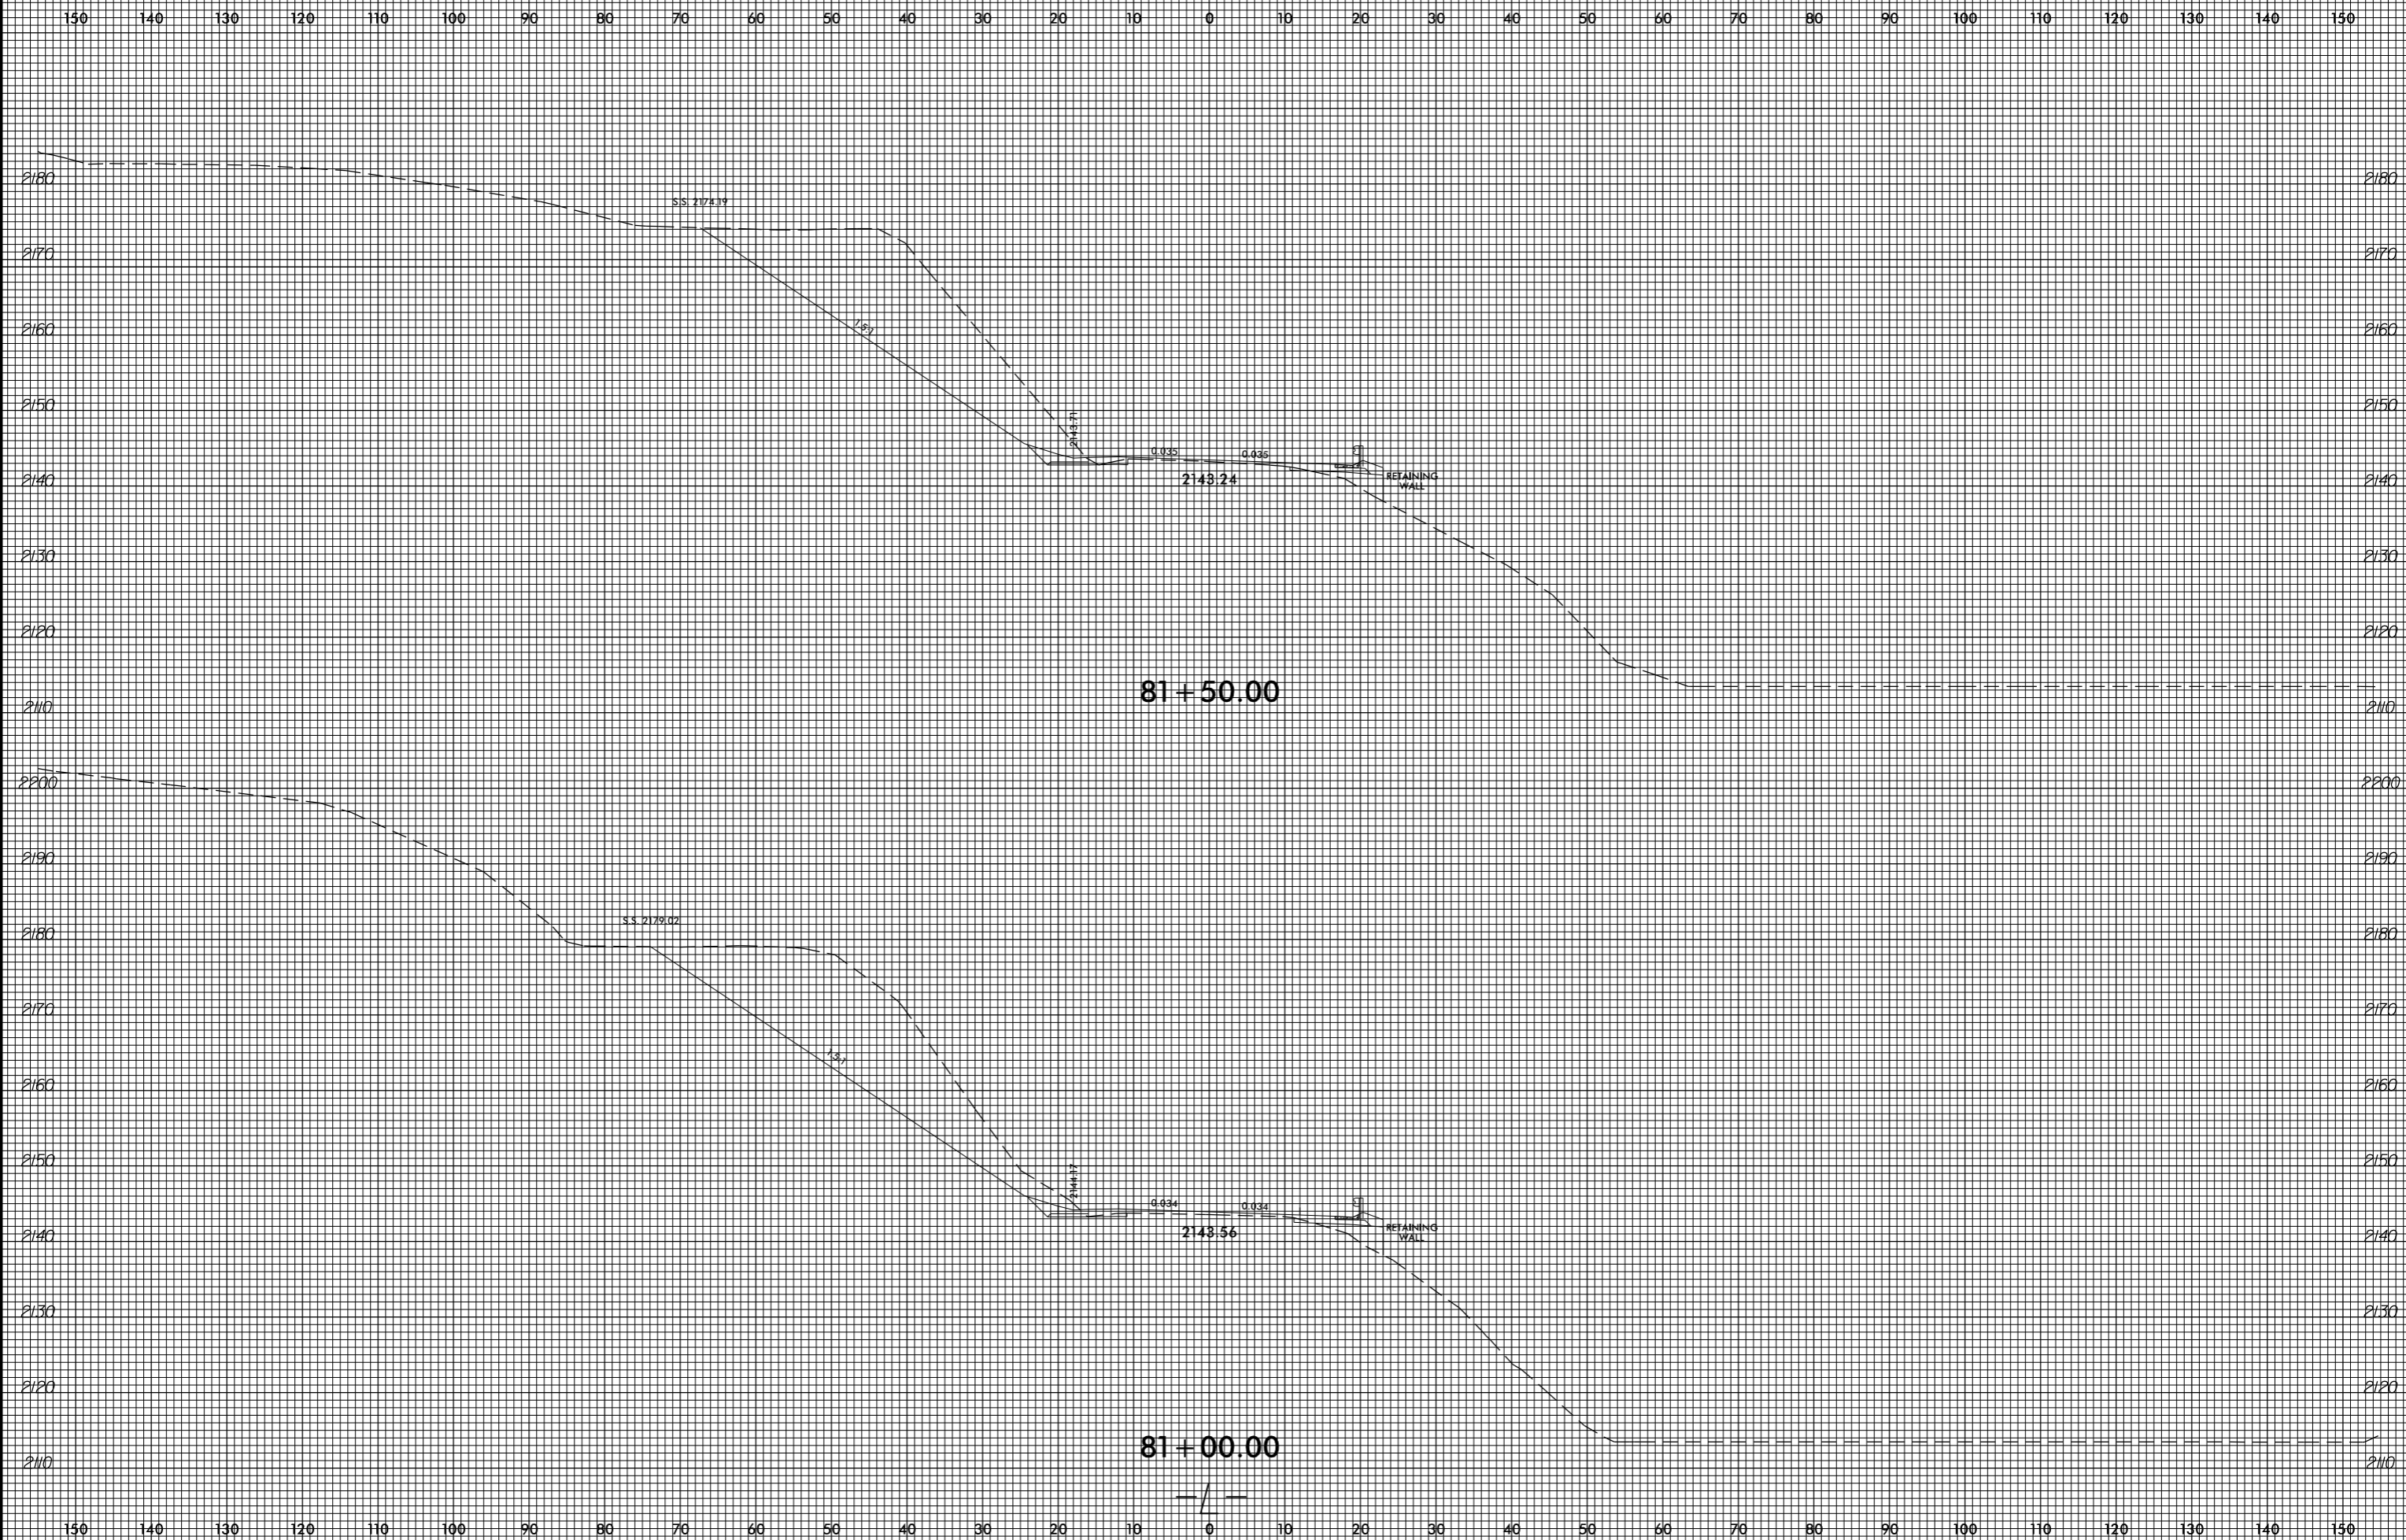

invalid expression  
i:\xsc\4753\_Rdy\_xpl.L.dgn  
User: eers@stark