


8/23/99

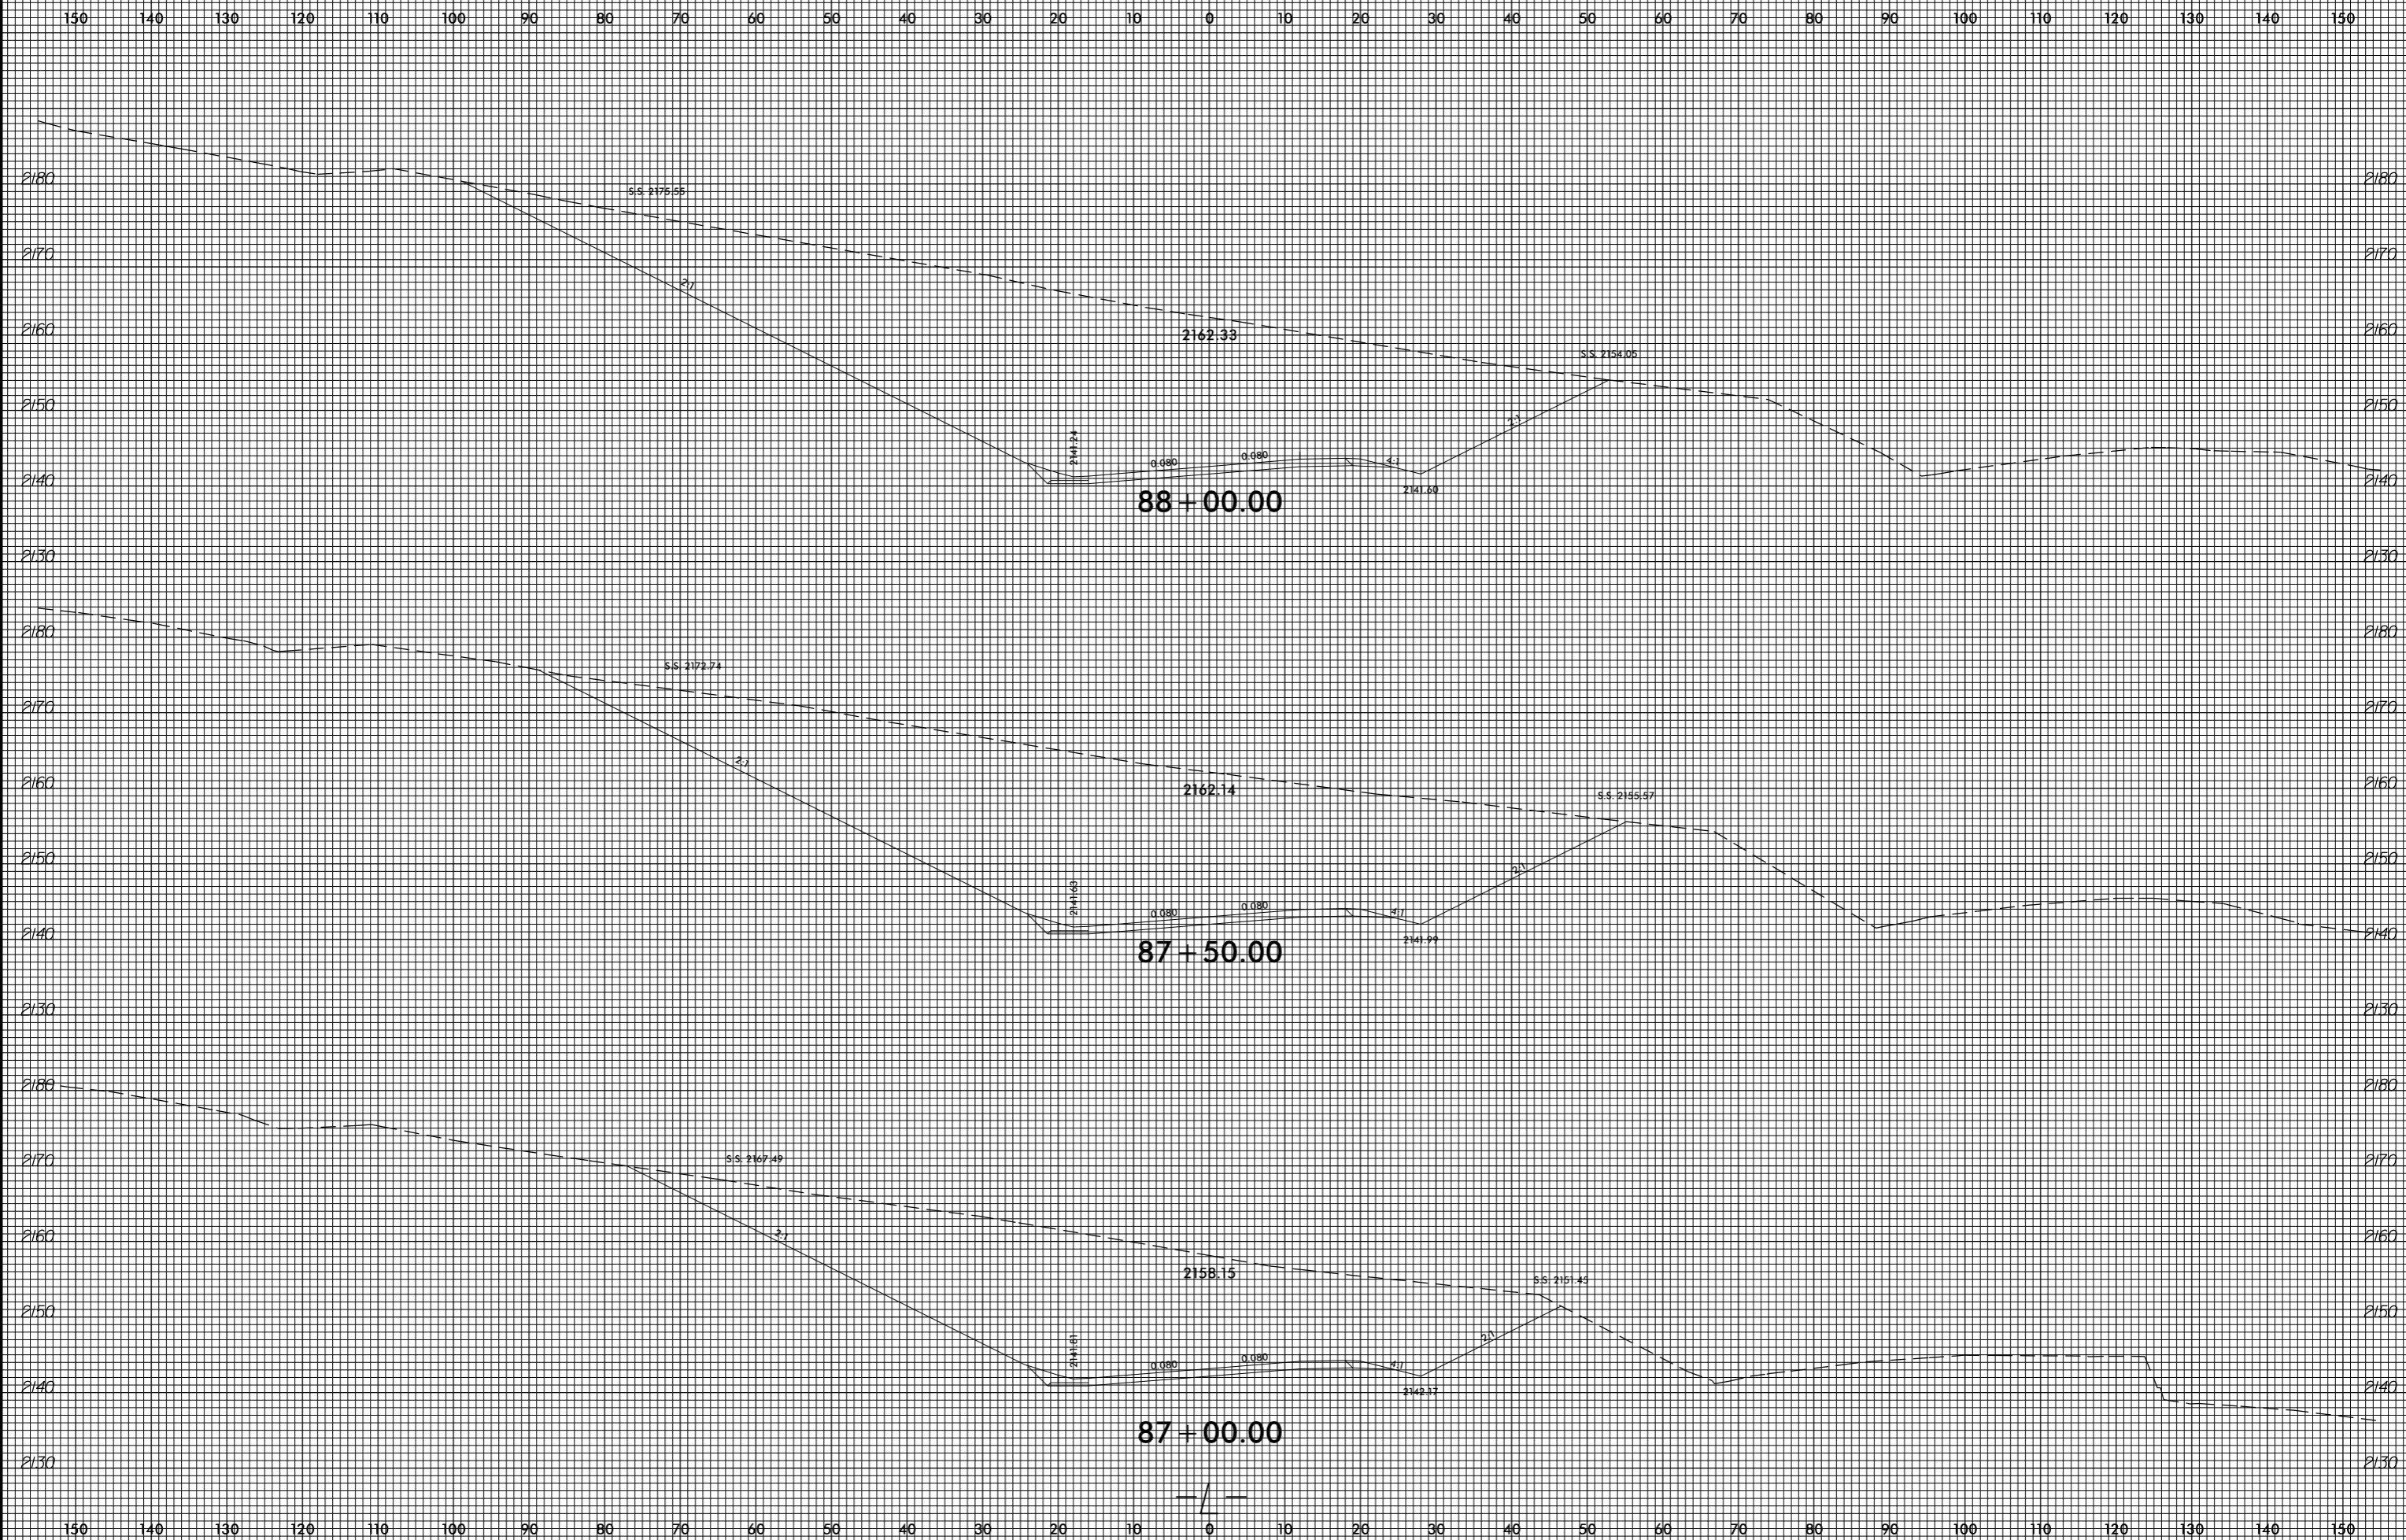

invalid expression
i:\xsc\4753.Rev...xp.L.dgn
User: eers@stark