


8/23/99

0 5 10	PROJ. REFERENCE NO. R-4753	SHEET NO. X-117
--------	-------------------------------	--------------------

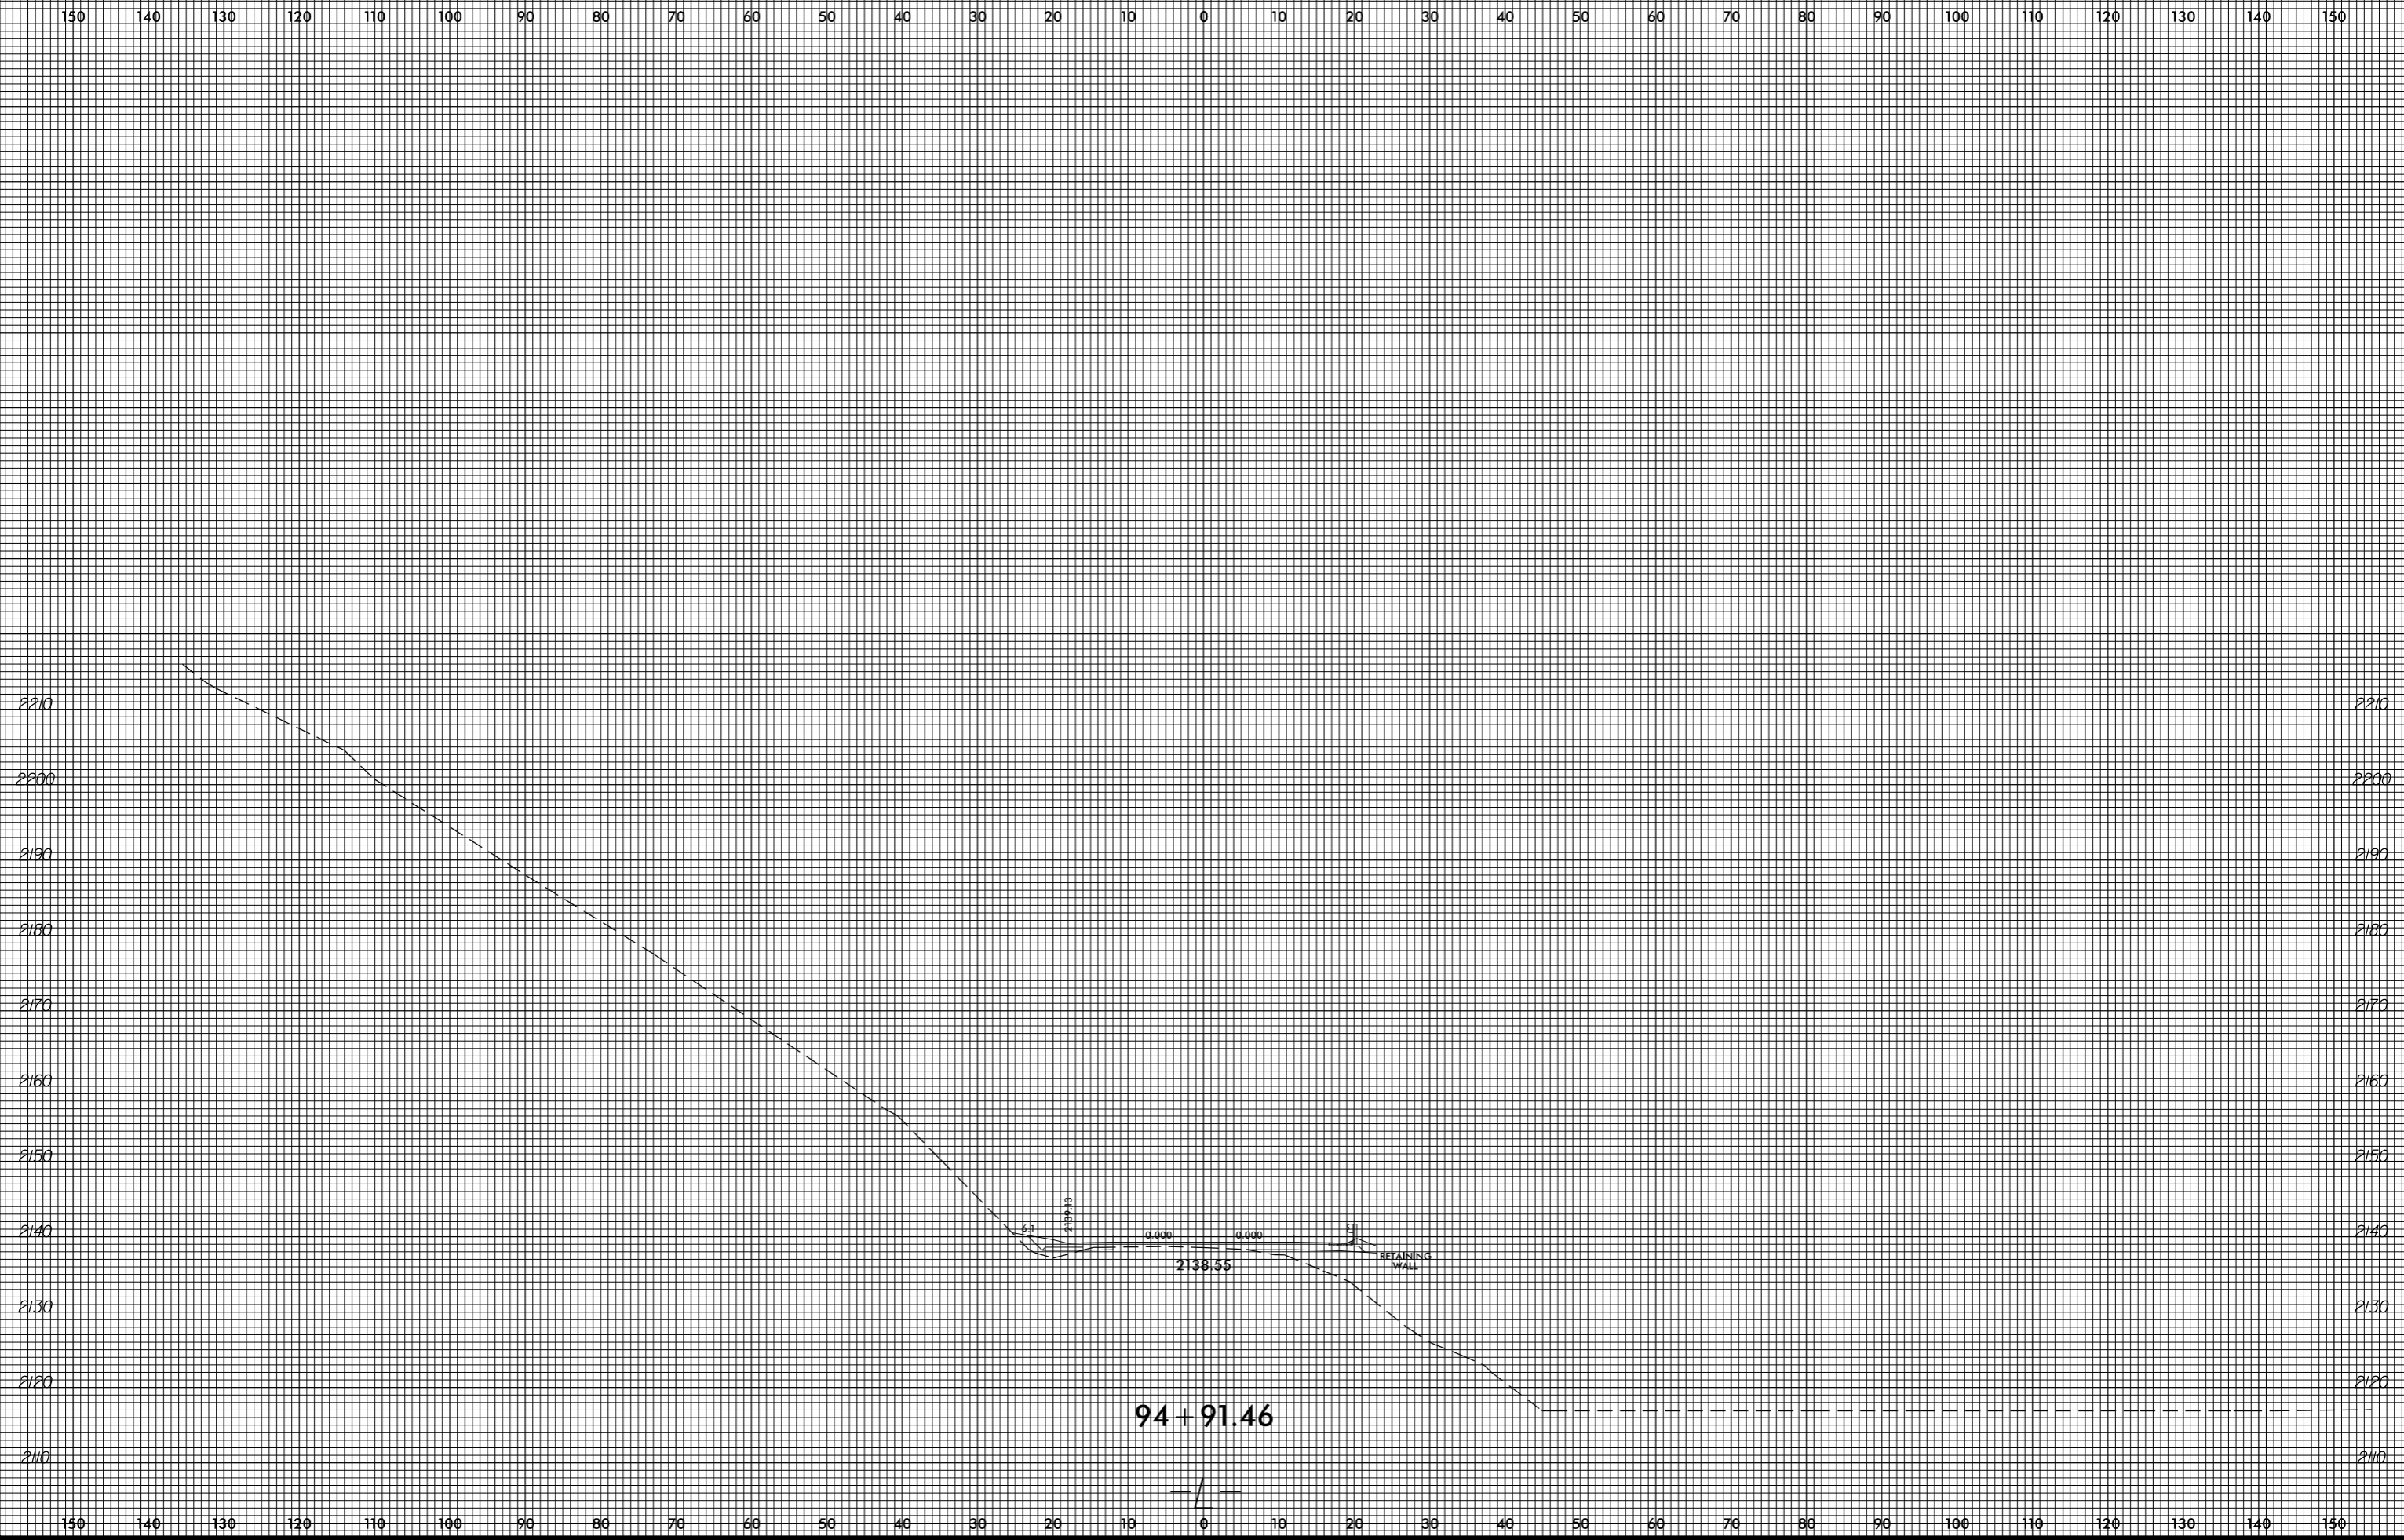

invalid expression  
i:\Xsc\4753\_Rdy\_xpl.L.dgn  
User: eorstanik