


8/23/99

0 5 10	PROJ. REFERENCE NO. R-4753	SHEET NO. X-121
--------	-------------------------------	--------------------

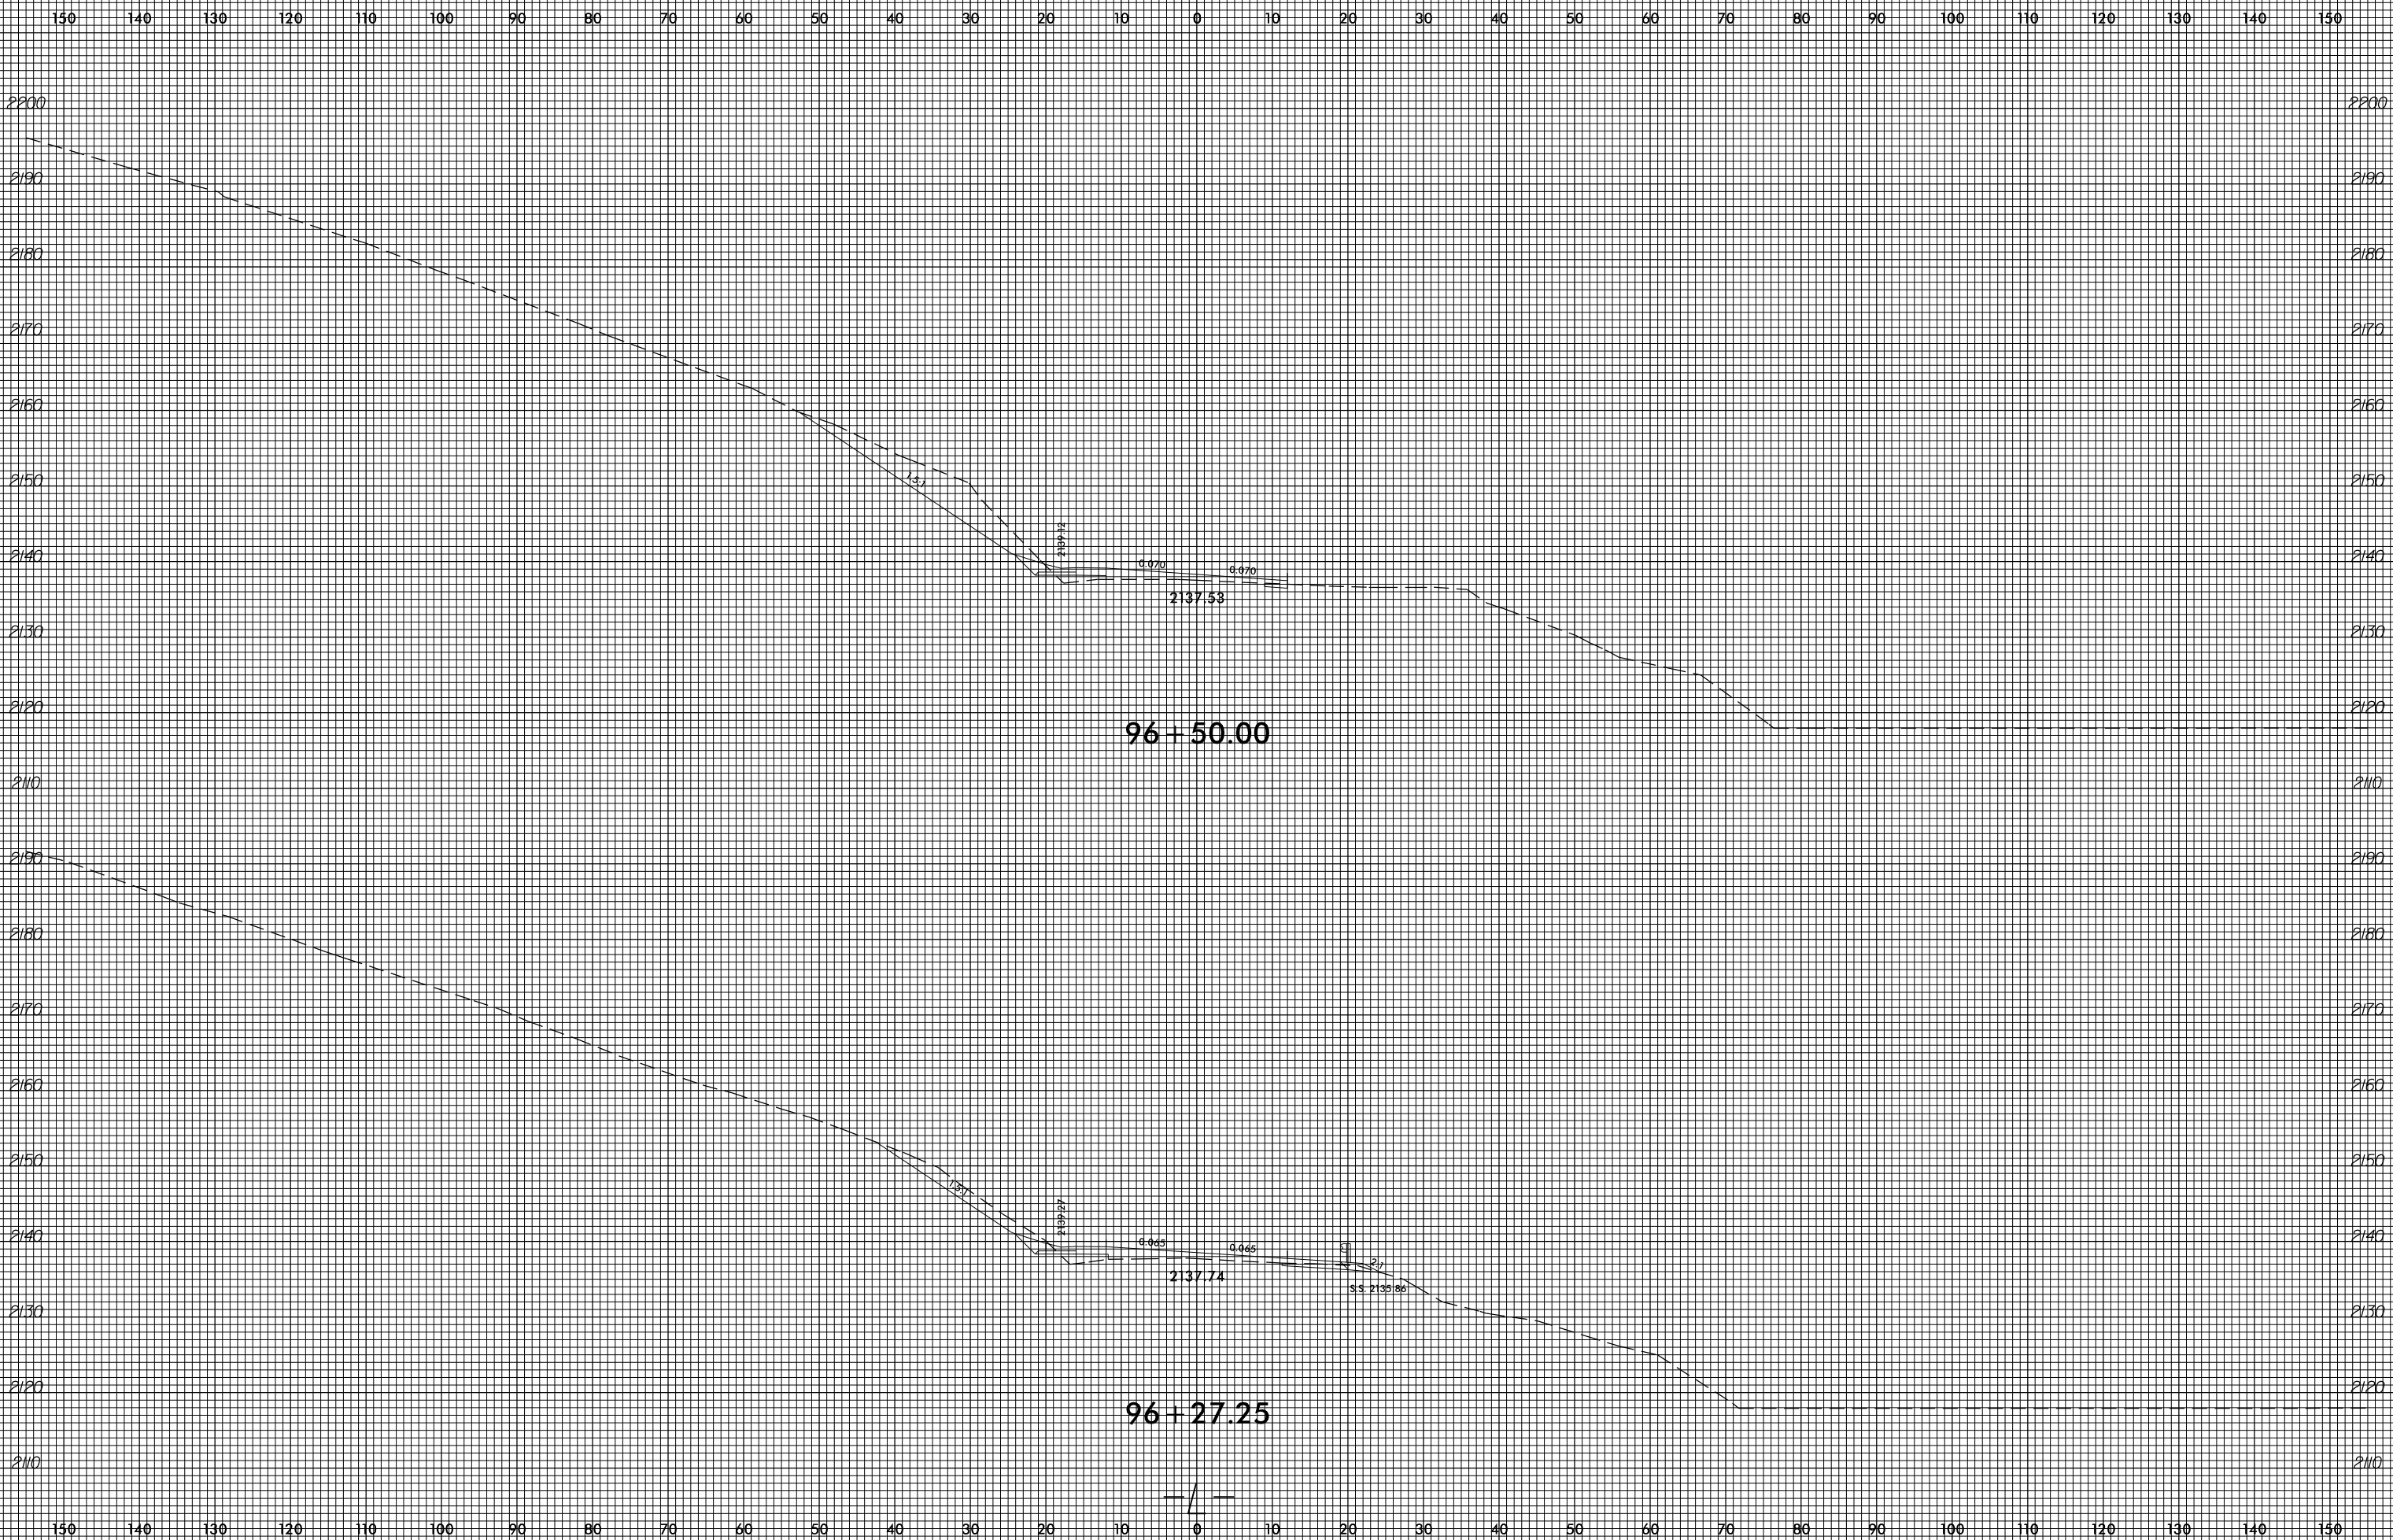

invalid expression
i:\xsc\4753.Rev_xpl.L.dgn
US:ET:per:amk