


8/23/99

0 5 10	PROJ. REFERENCE NO. R-4753	SHEET NO. X-151
--------	-------------------------------	--------------------

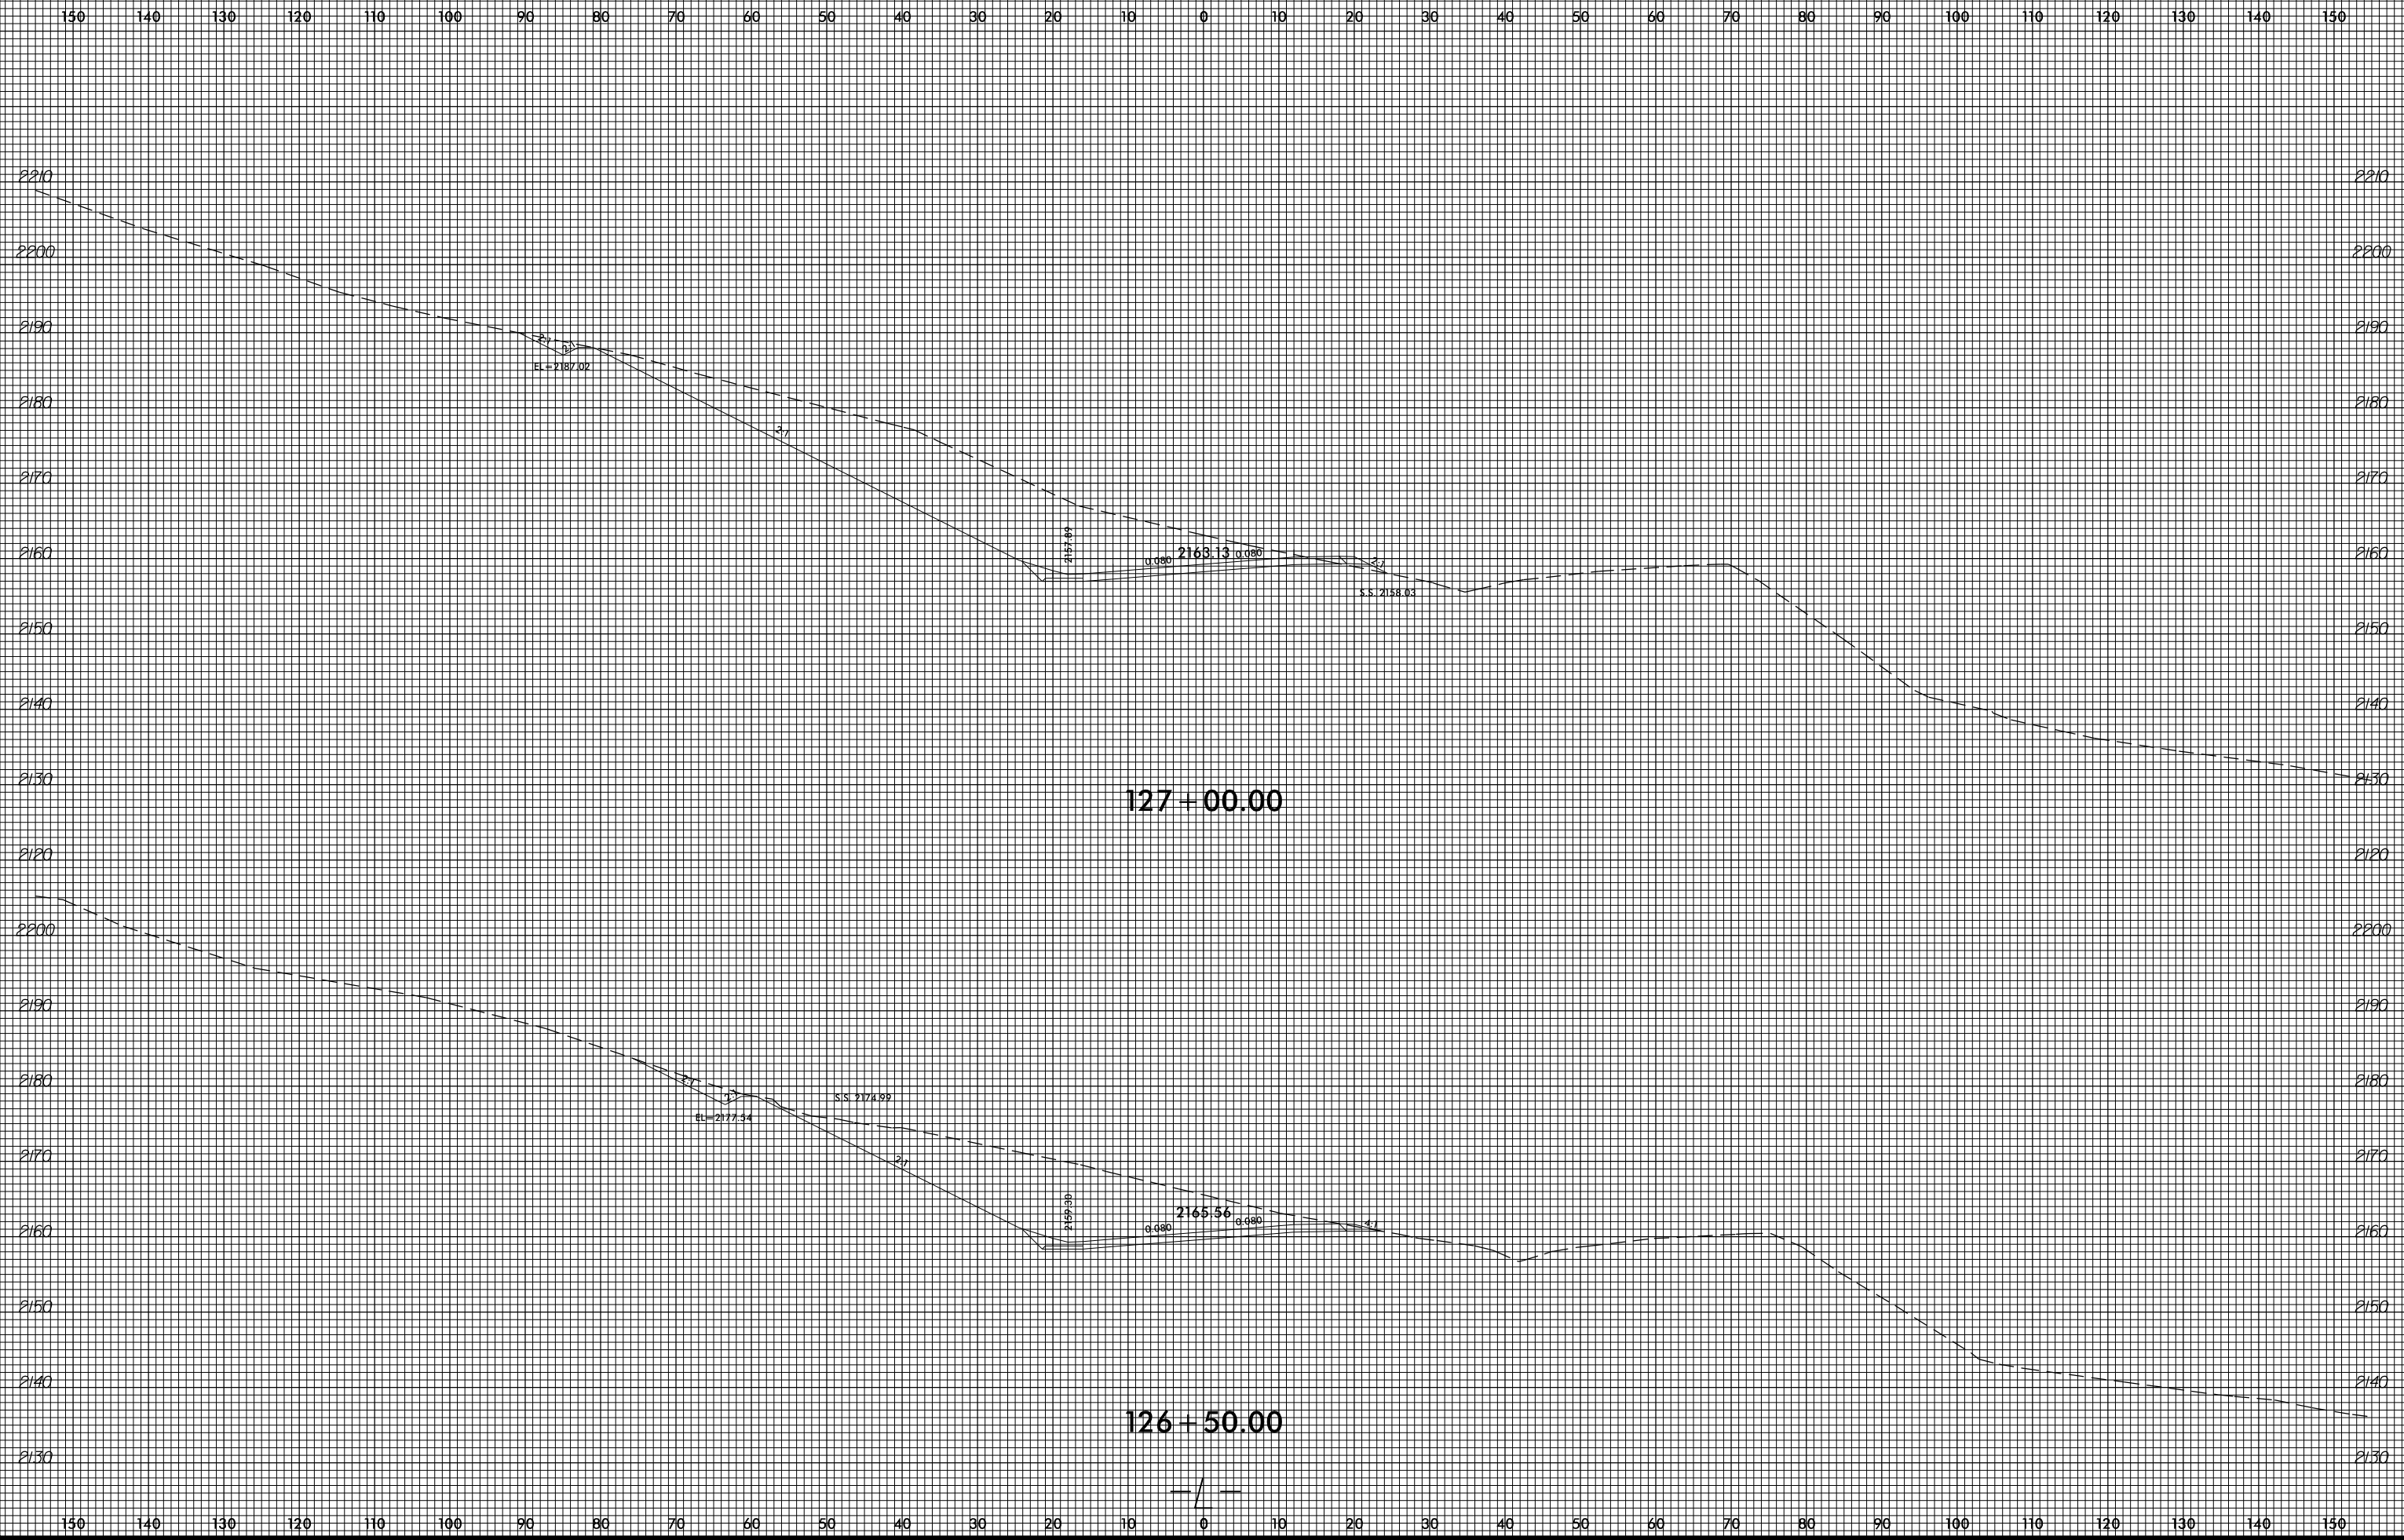

invalid expression  
i:\xsc\4753.Rej...xp.L.dgn  
US:ET:perstambik