


8/23/99

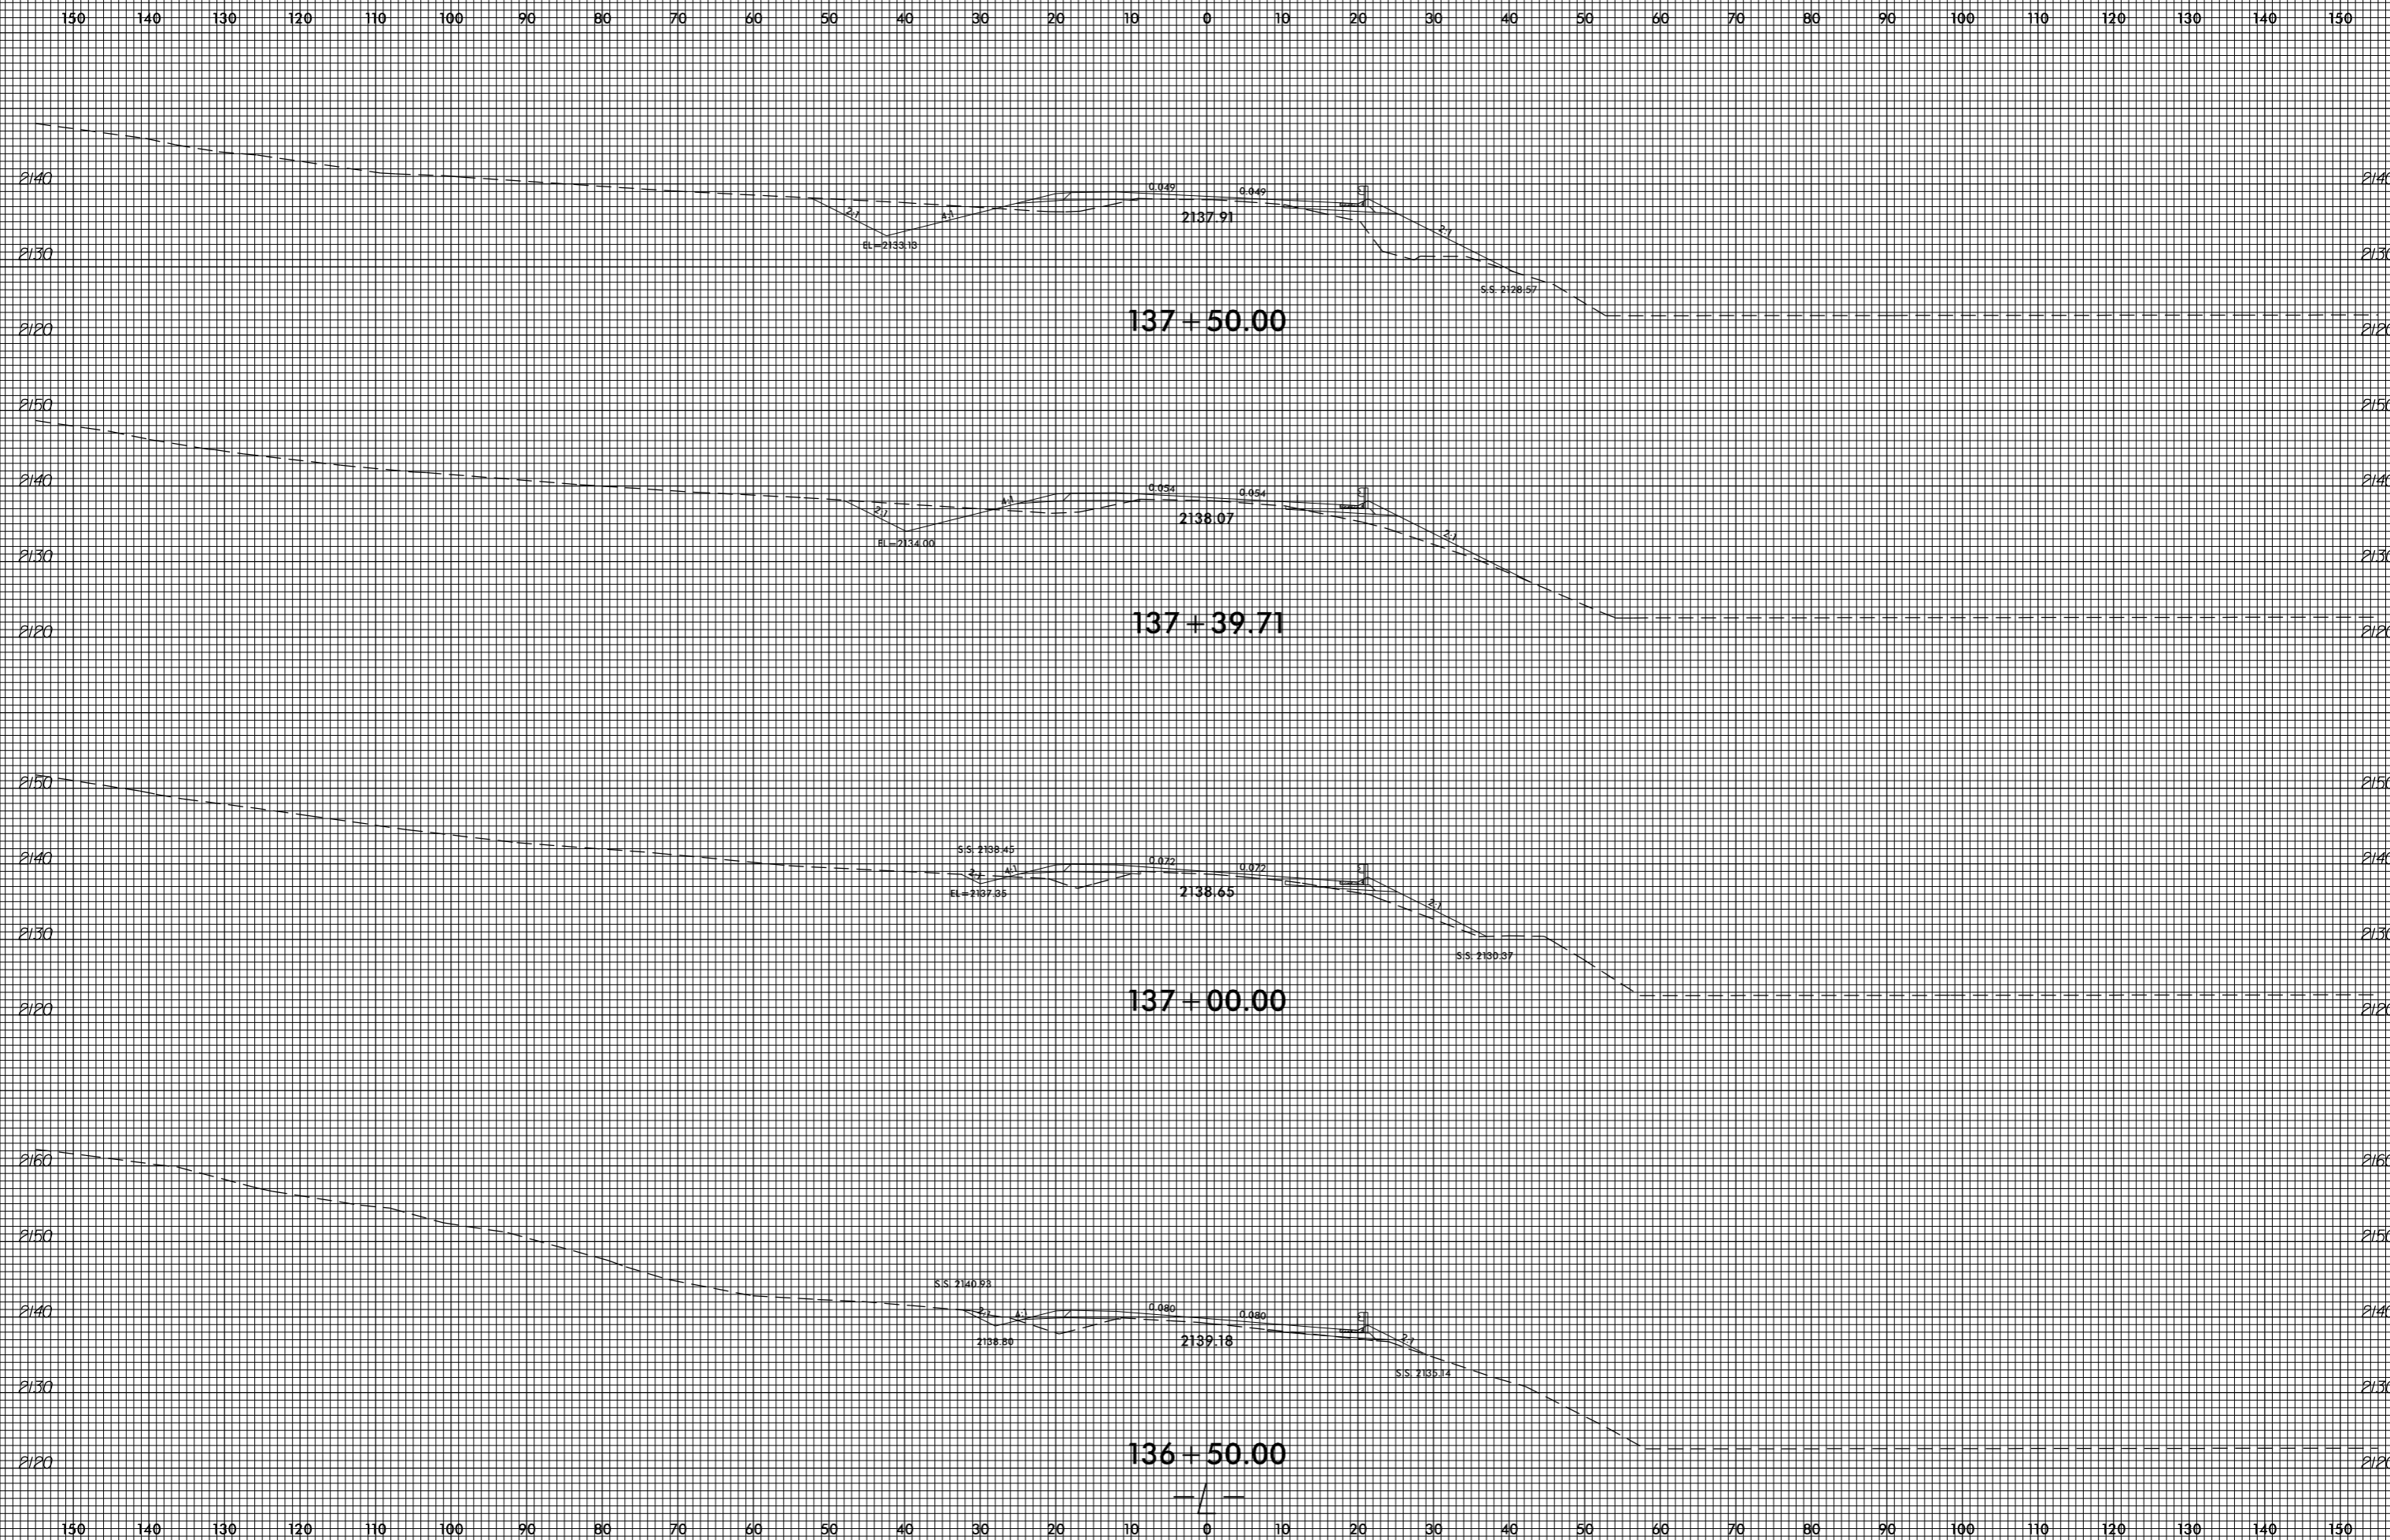

invalid expression
i:\xsc\14753.Rev_xpl.L.dgn
User: eers@stark