


8/23/99

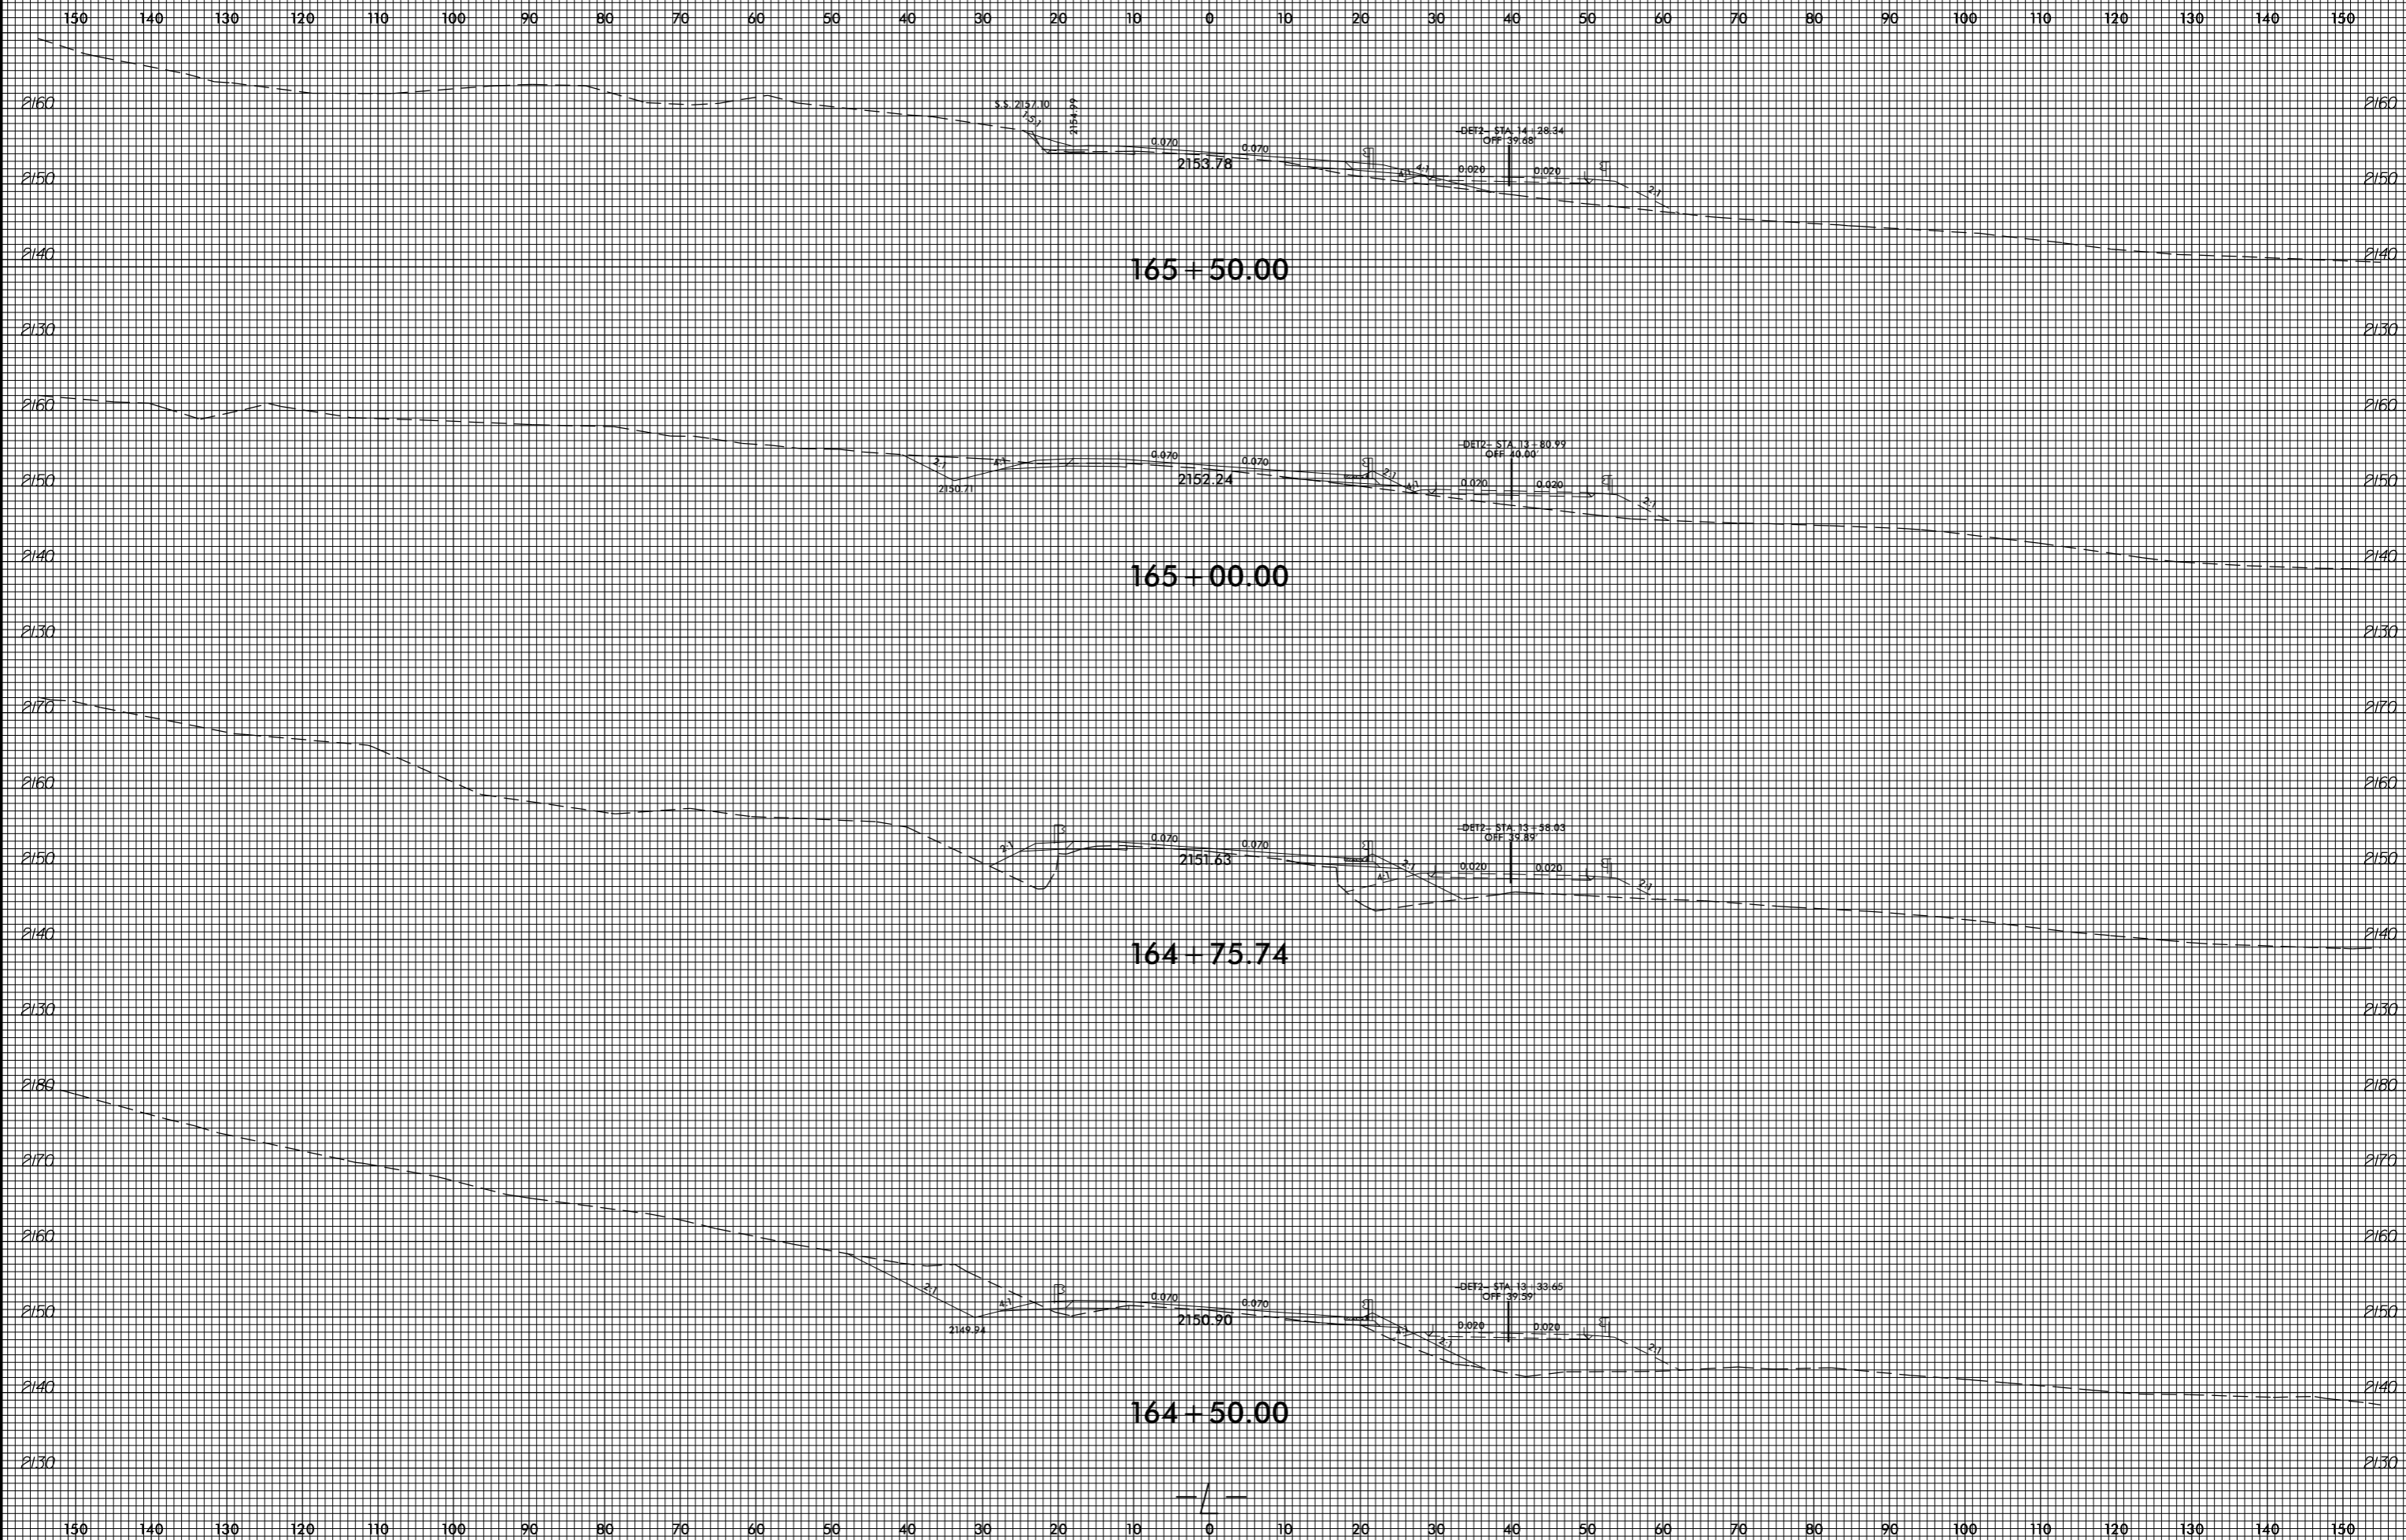

invalid expression  
i:\xsc\14753.Rev\_xpl.L.dgn  
User: eers@stark