


8/23/99

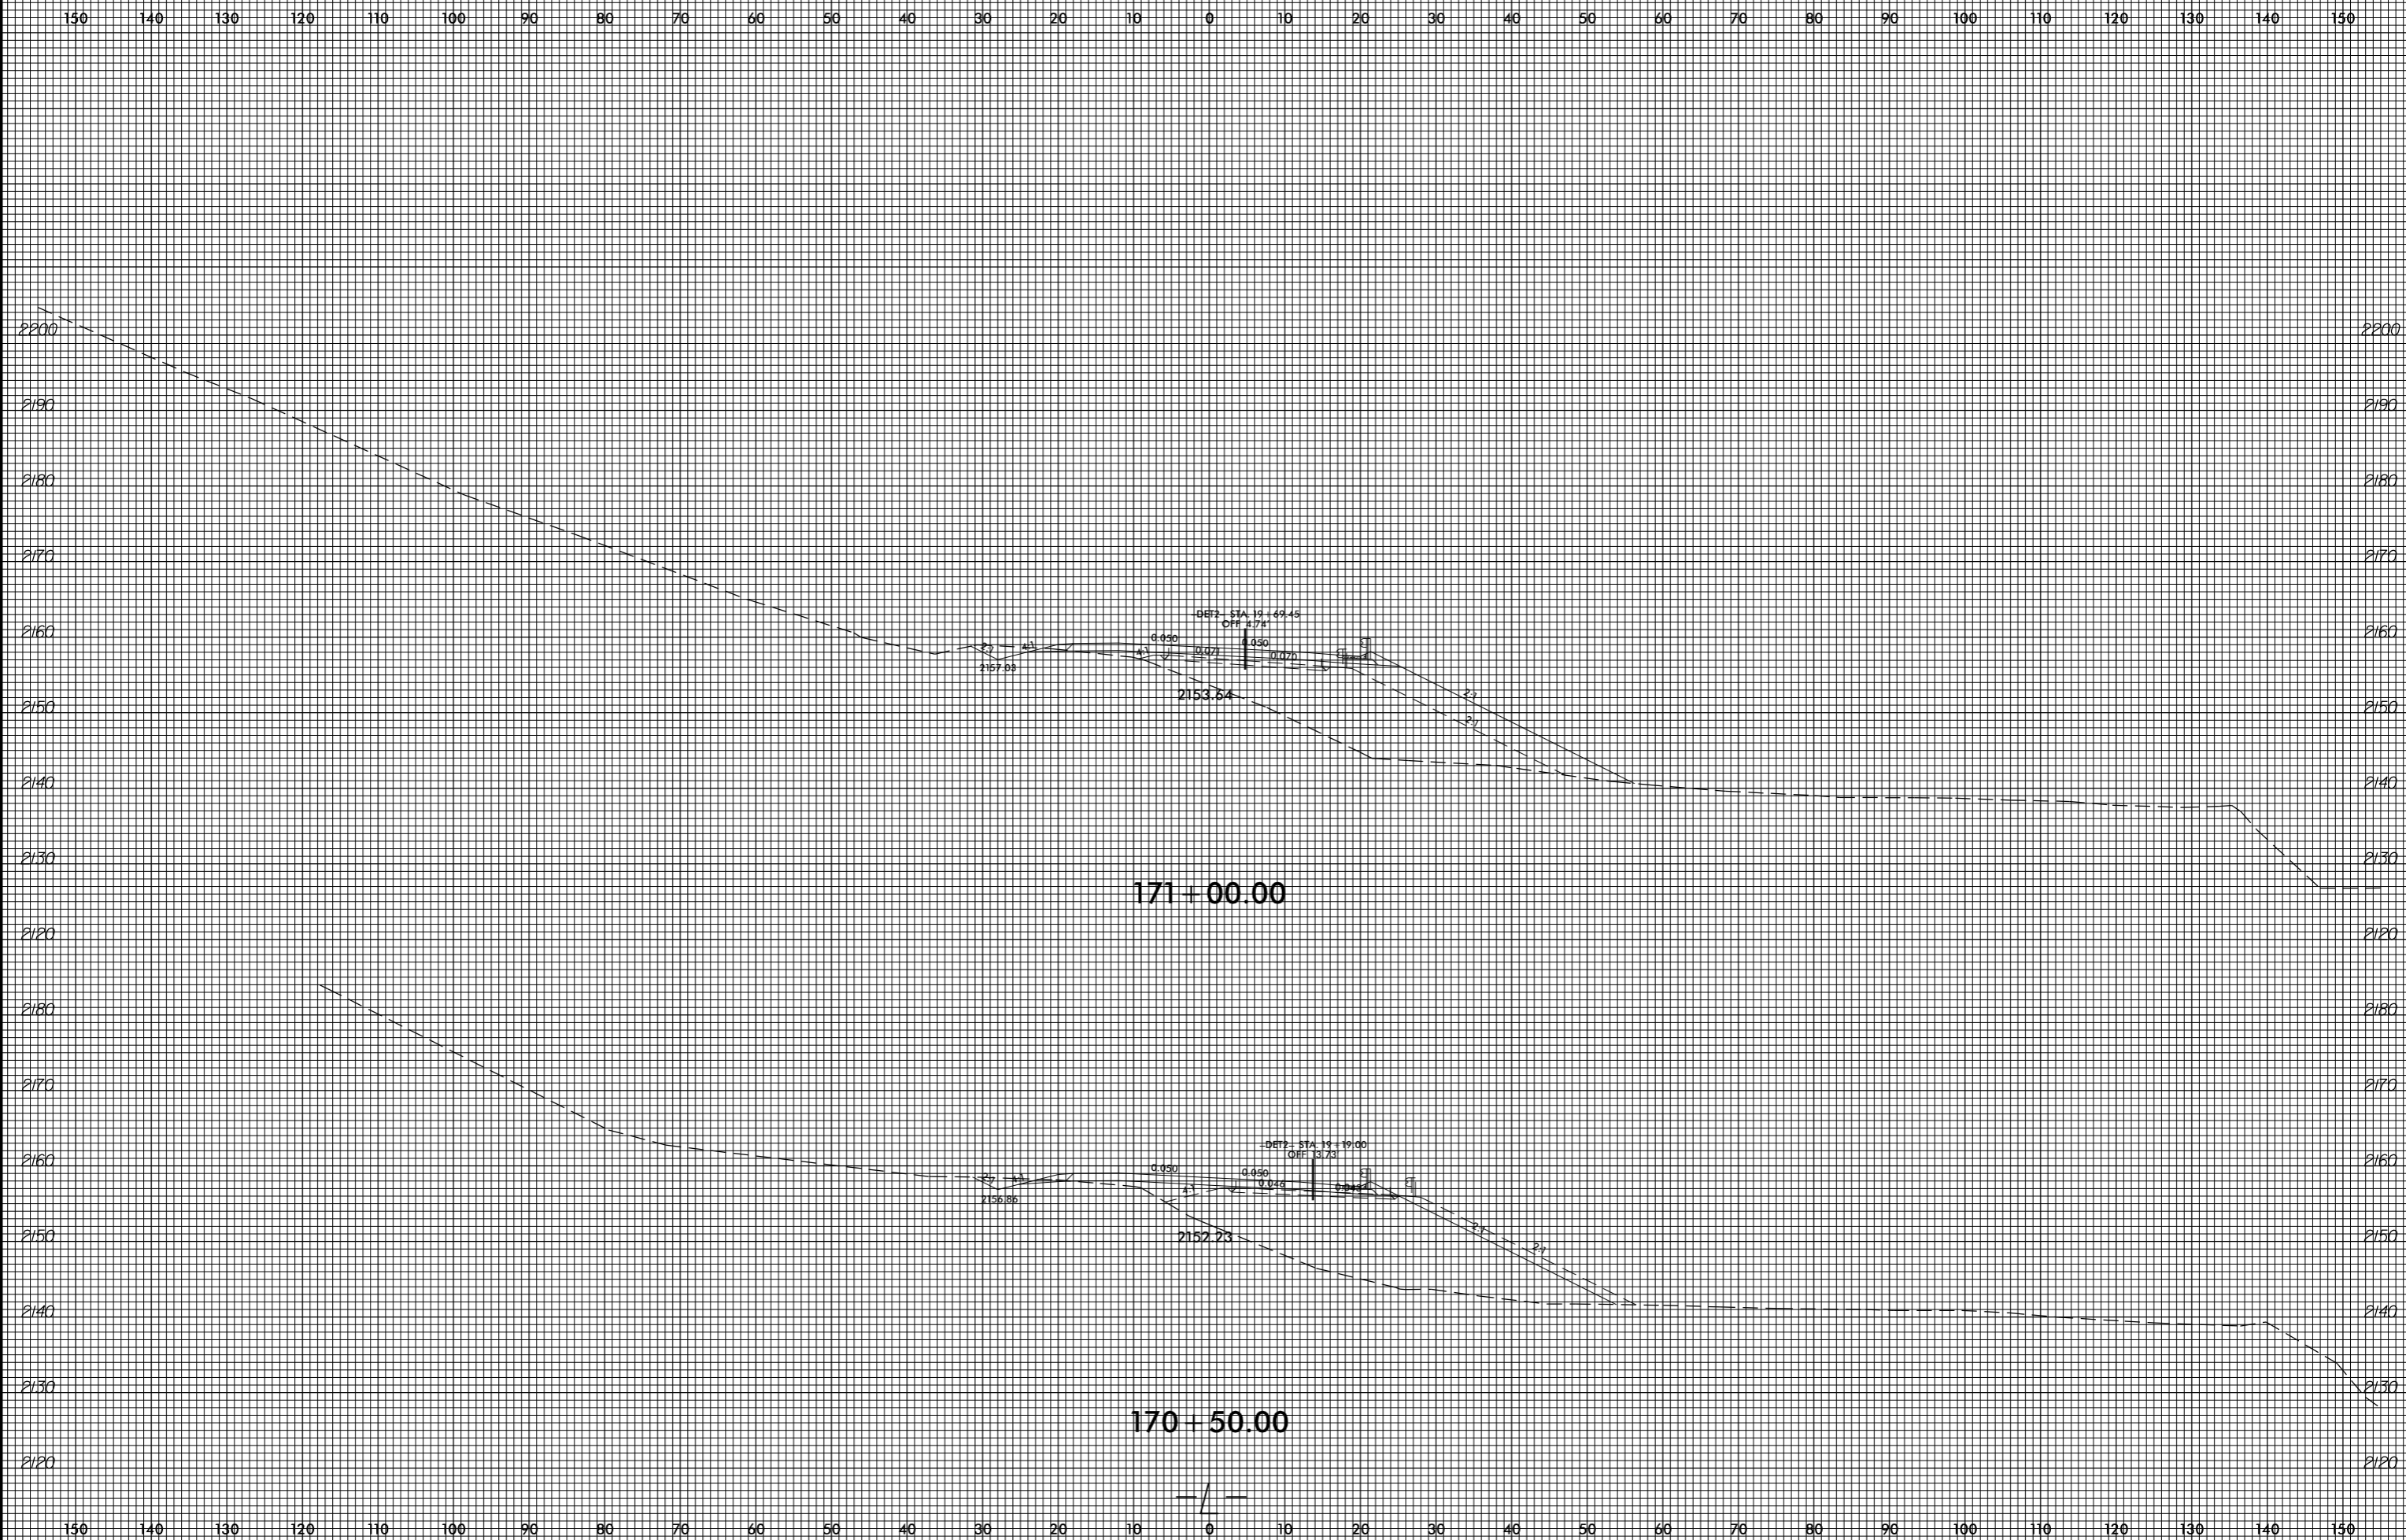

invalid expression
i:\xsc\14753\Refy_xpl.L.dgn
User: eers@stark