


8/23/98

0 5 10	PROJ. REFERENCE NO. R-4753	SHEET NO. X-198
--------	-------------------------------	--------------------

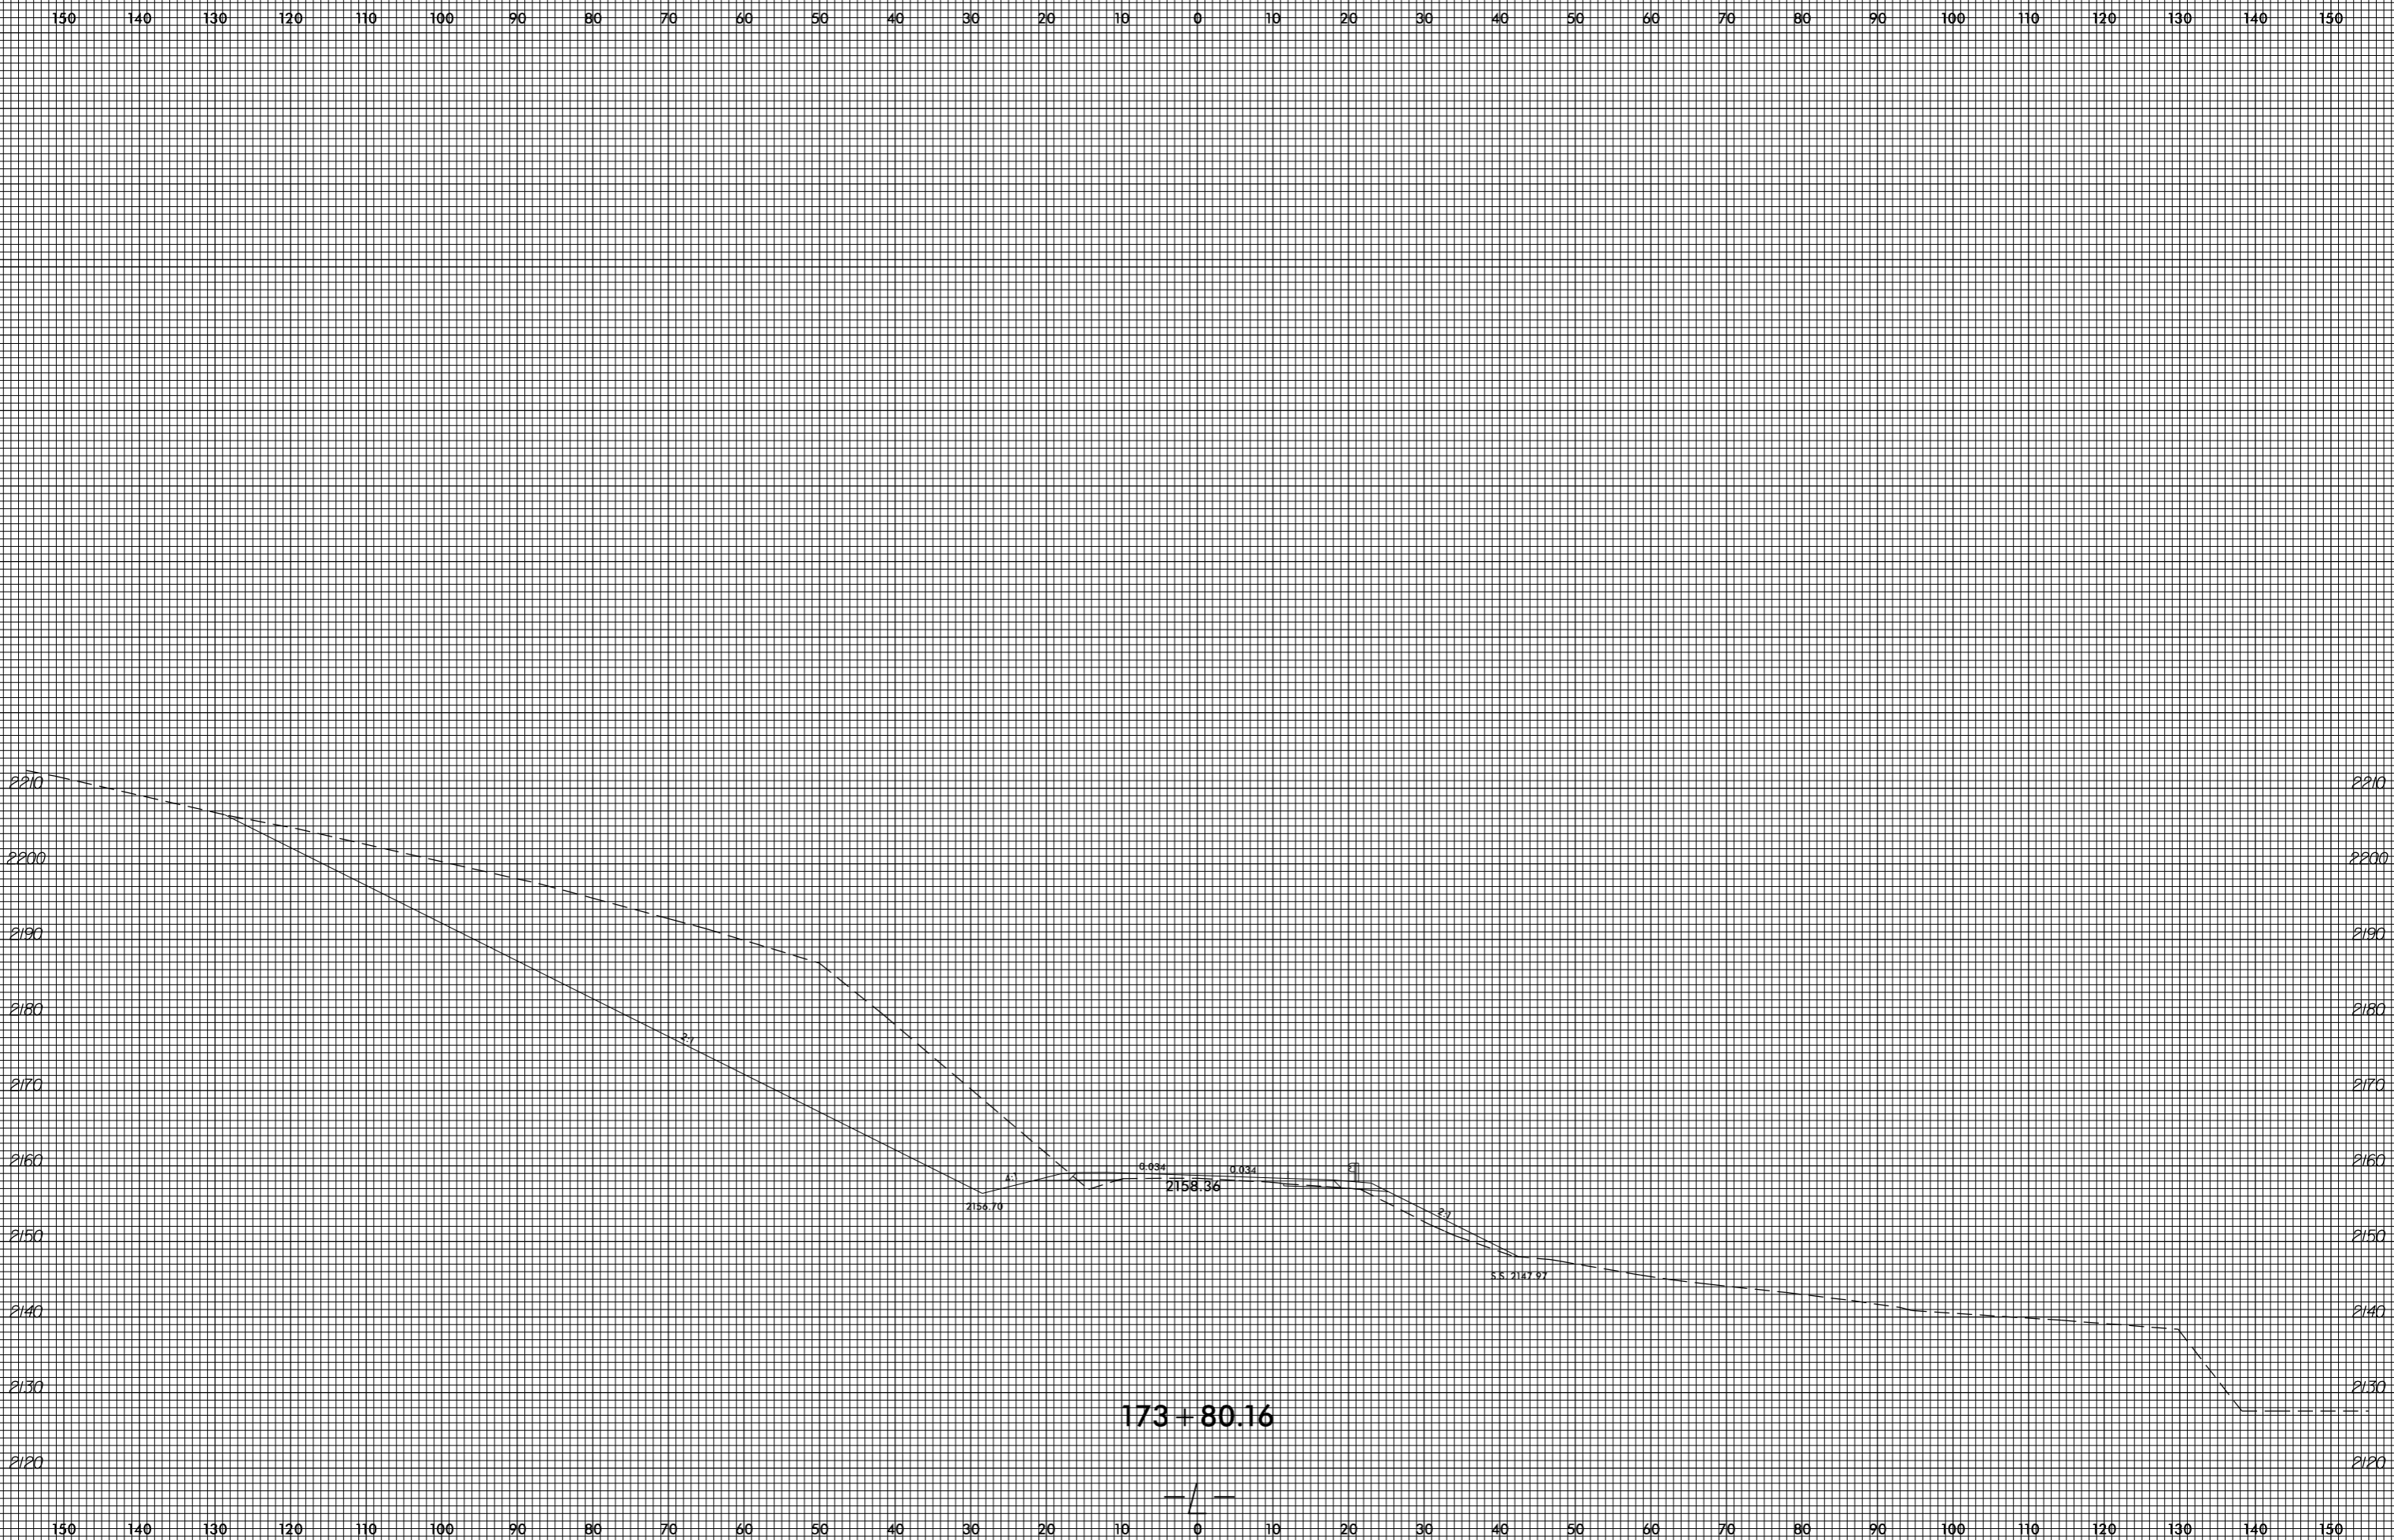

invalid expression  
i:\xsc\4753\Ref\xp1.L.dgn  
US:ET:perstamk