


8/23/99

0 5 10	PROJ. REFERENCE NO. R-4753	SHEET NO. X-207
--------	-------------------------------	--------------------

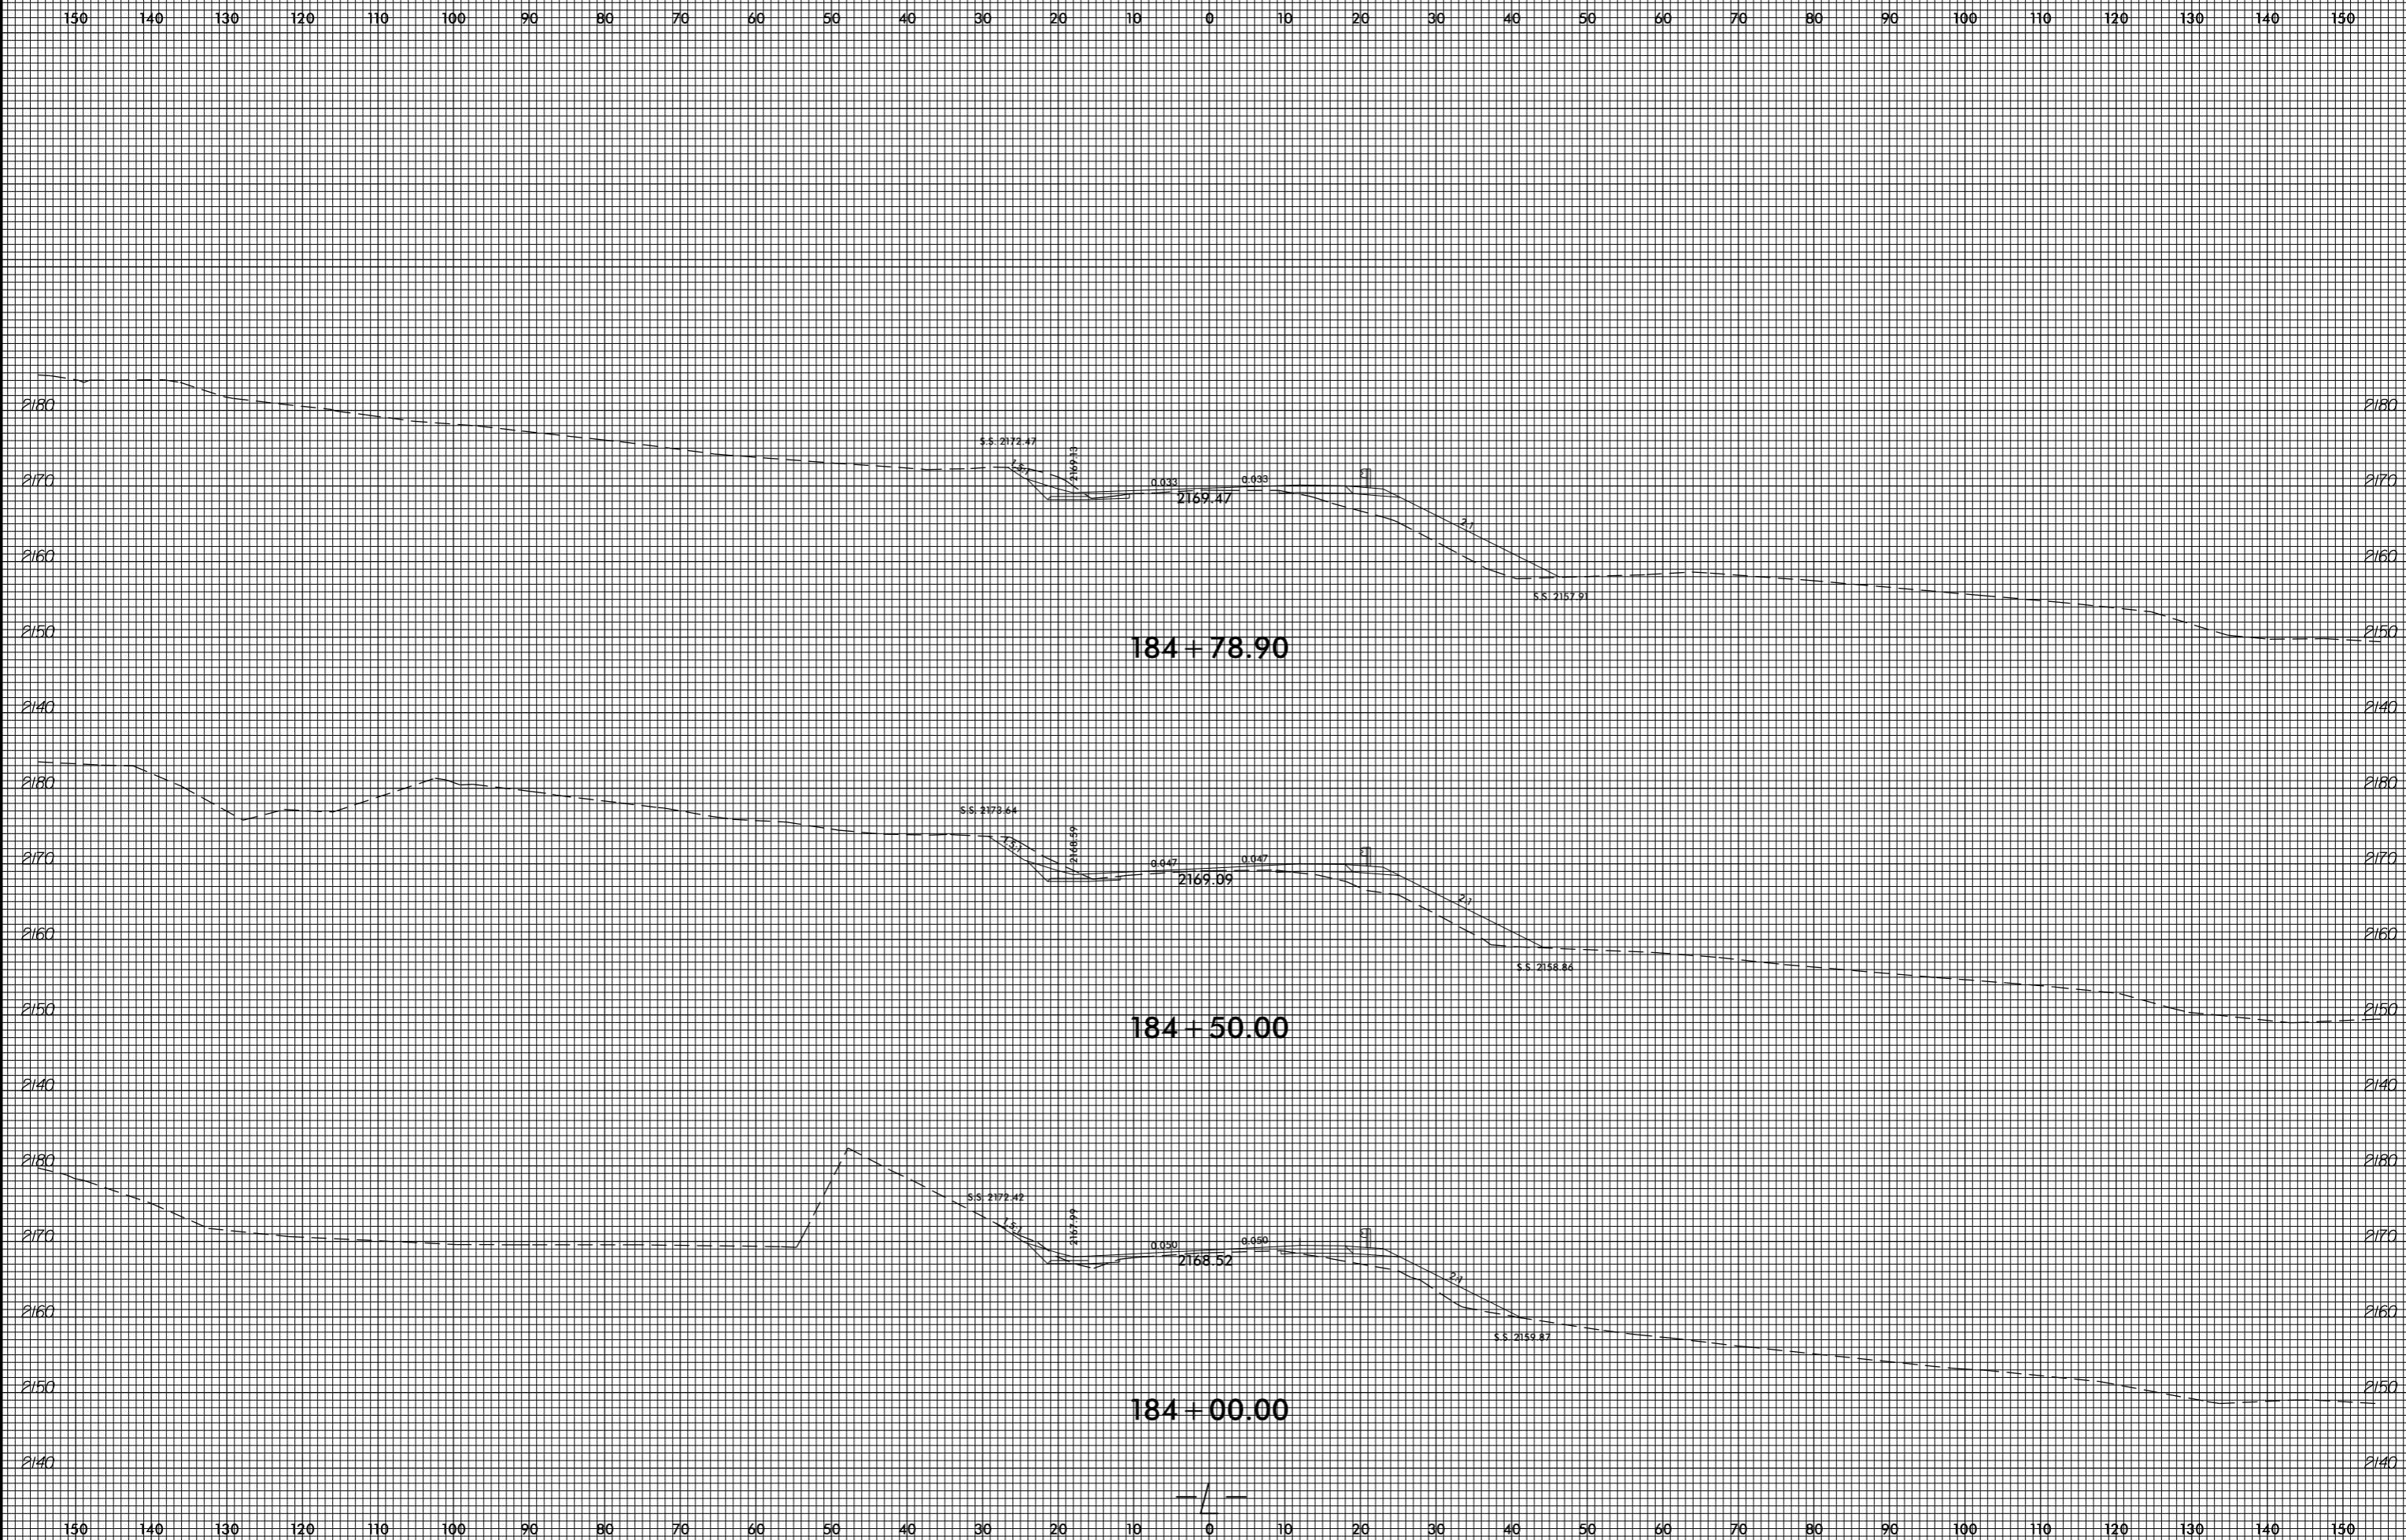

invalid expression
i:\xsc\14753.Rev...xp1.L.dgn
User: eers@stark