


8/23/99

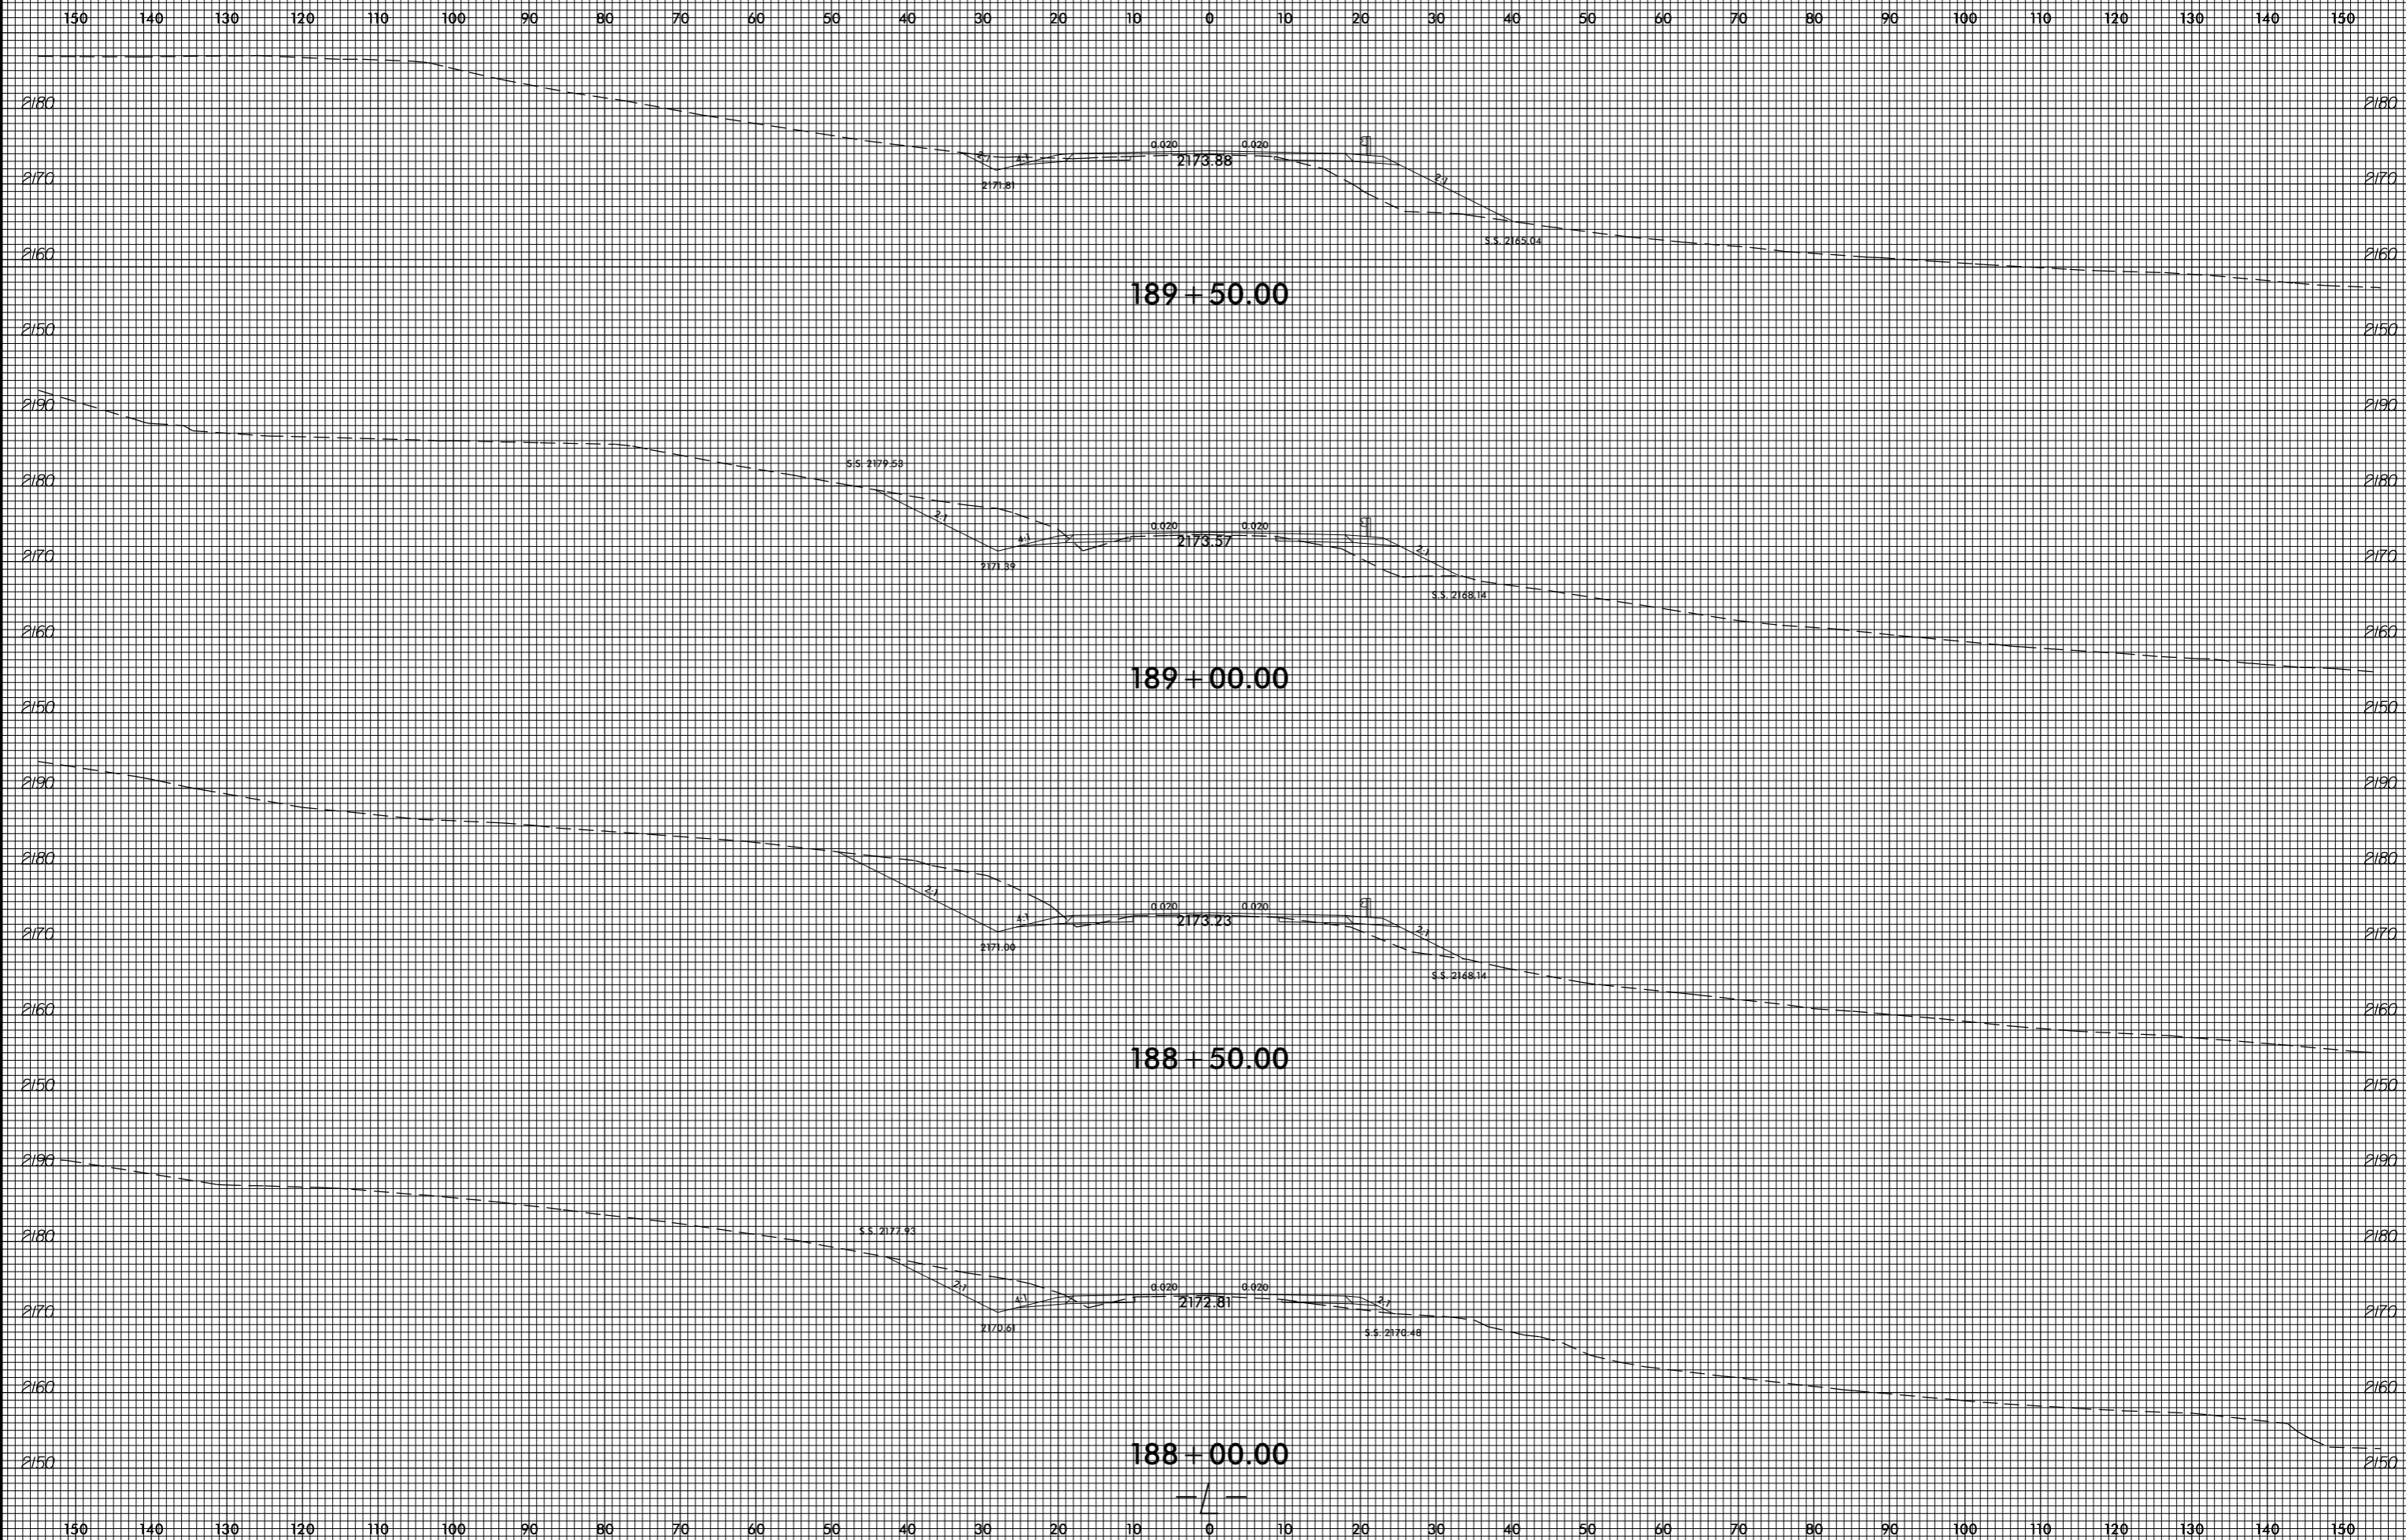

invalid expression
it: X:\sc\14753.Rev...xp.L.dgn
US: EIT: eers@stark