


8/23/99

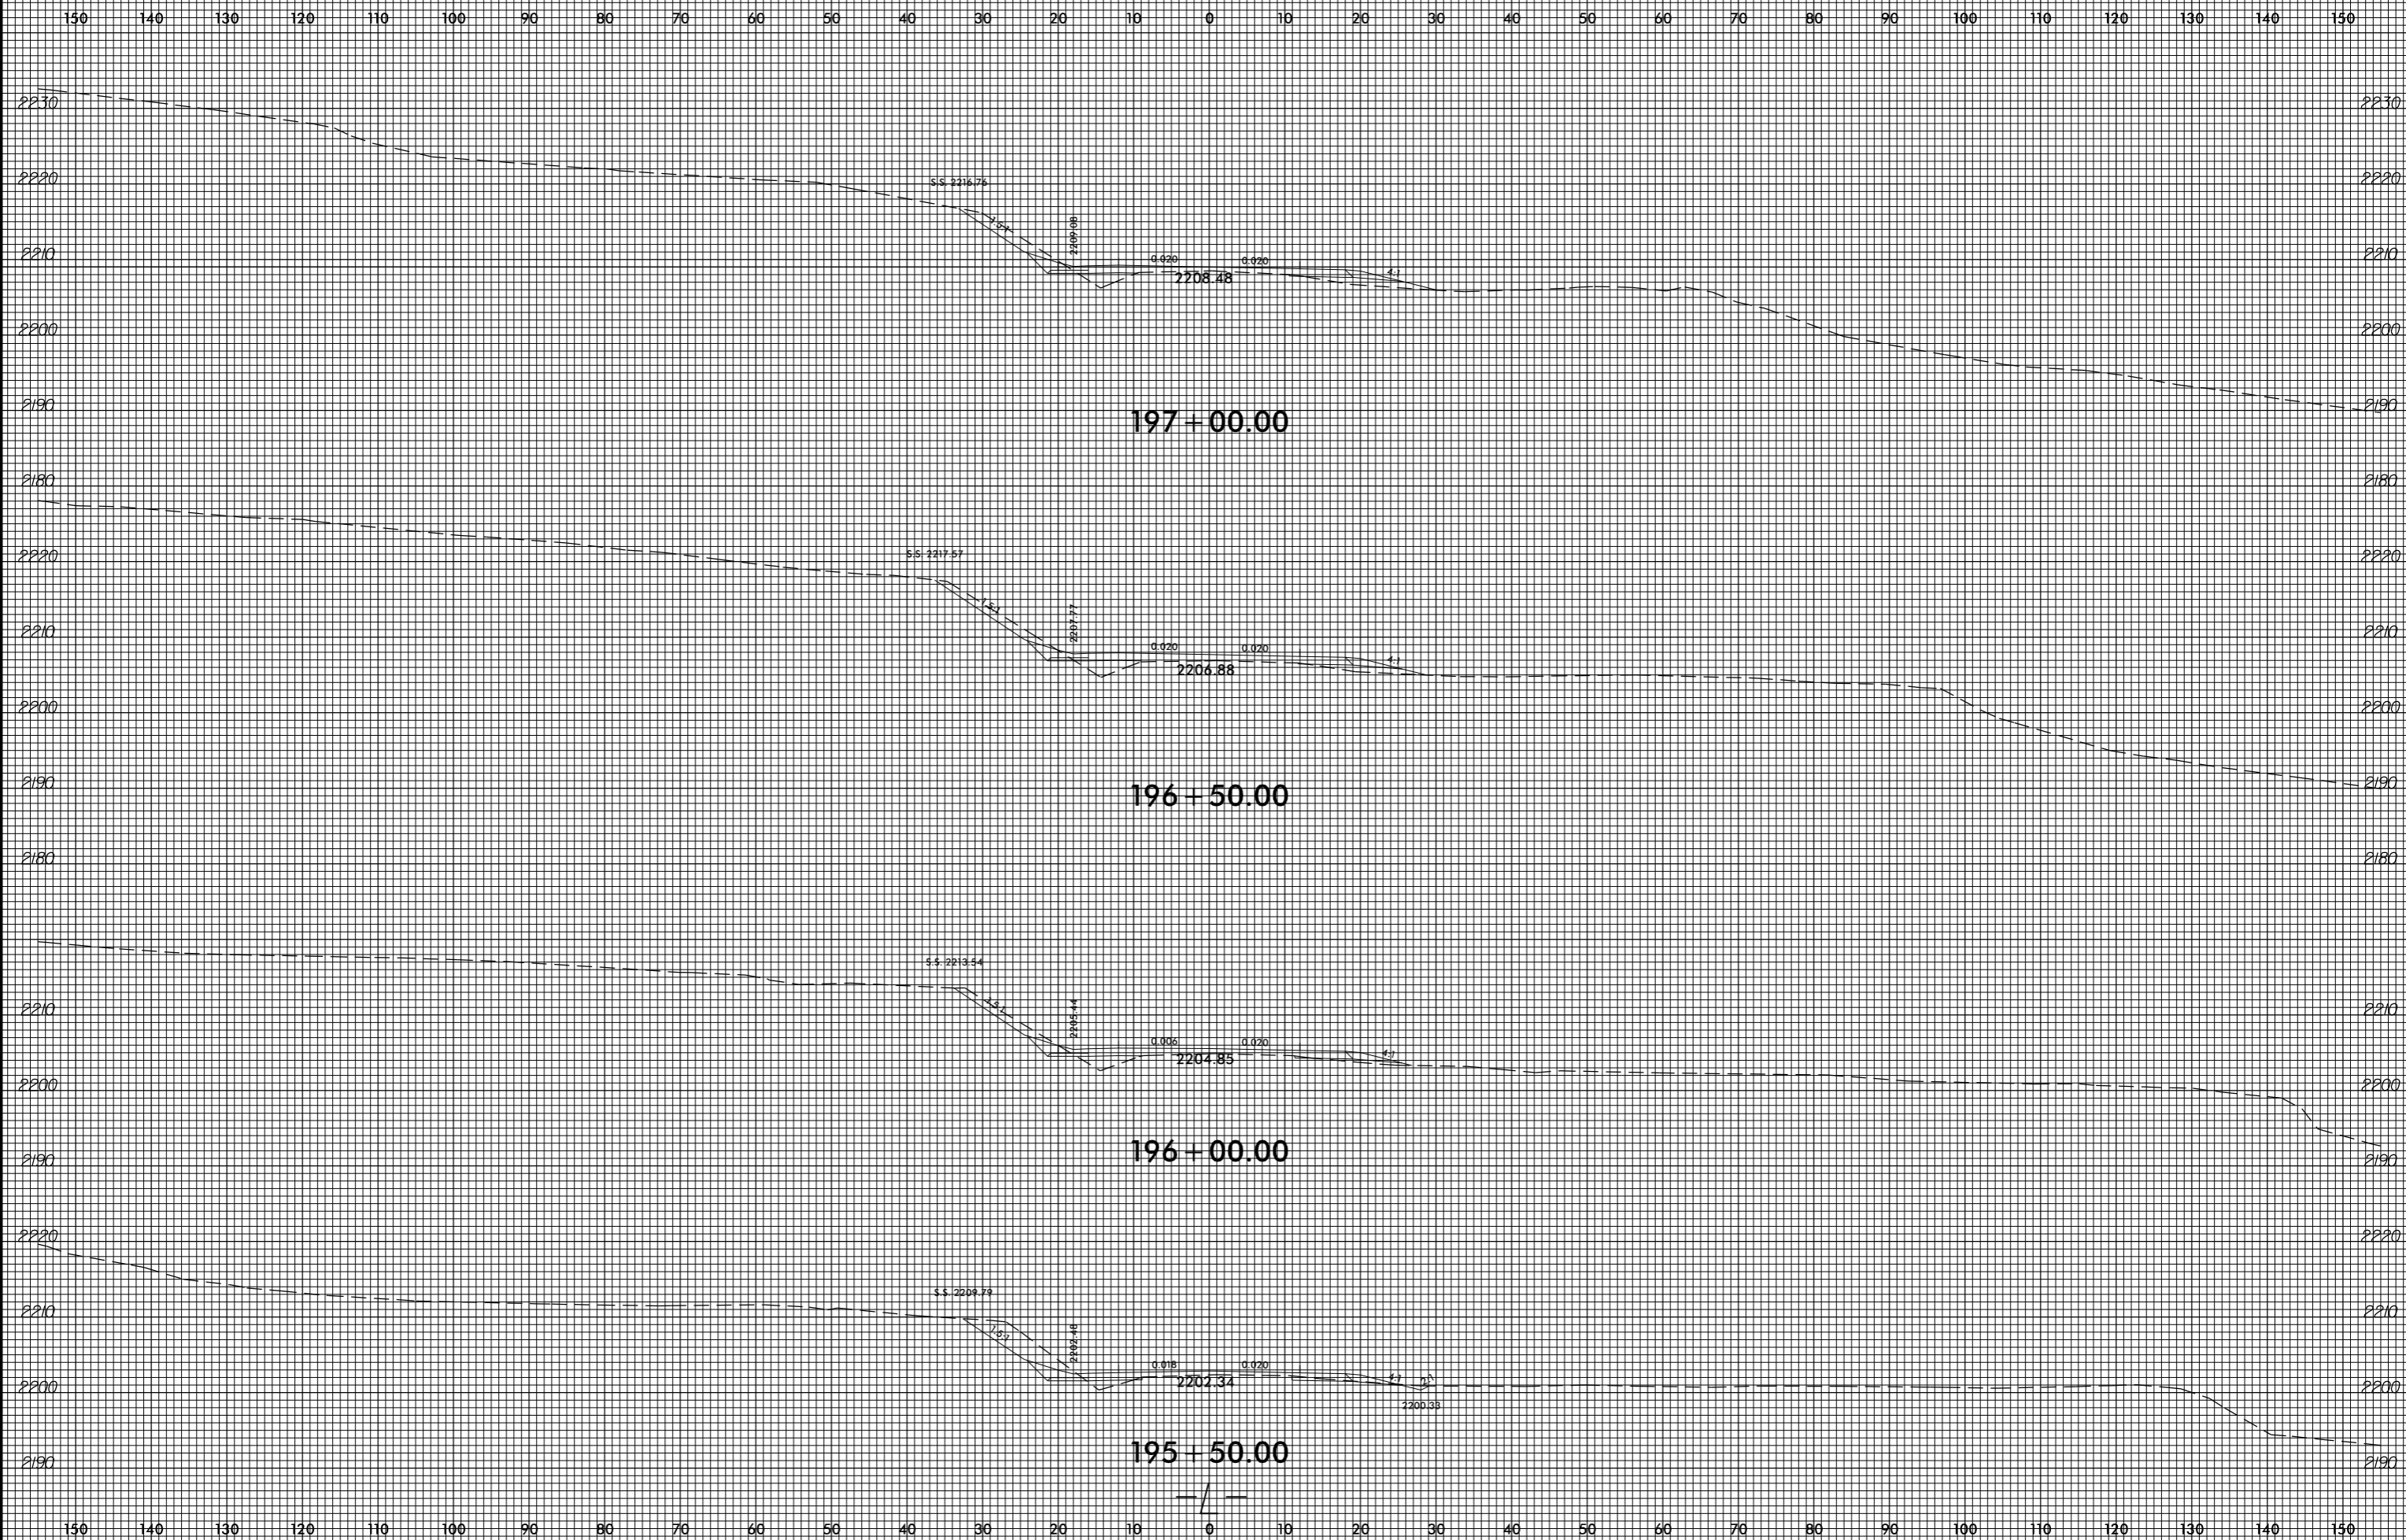

invalid expression  
i:\xsc\4753\Refy\_xpl.L.dgn  
US:ET:perstamk